


Property to be Acquired from
JOHN D. ROCKEFELLER JR.
for
Colonial National Monument
Parkway.
Bureau of Public Roads
Williamsburg Va.
Scale 1" = 50' May 17, 1935.

7-12

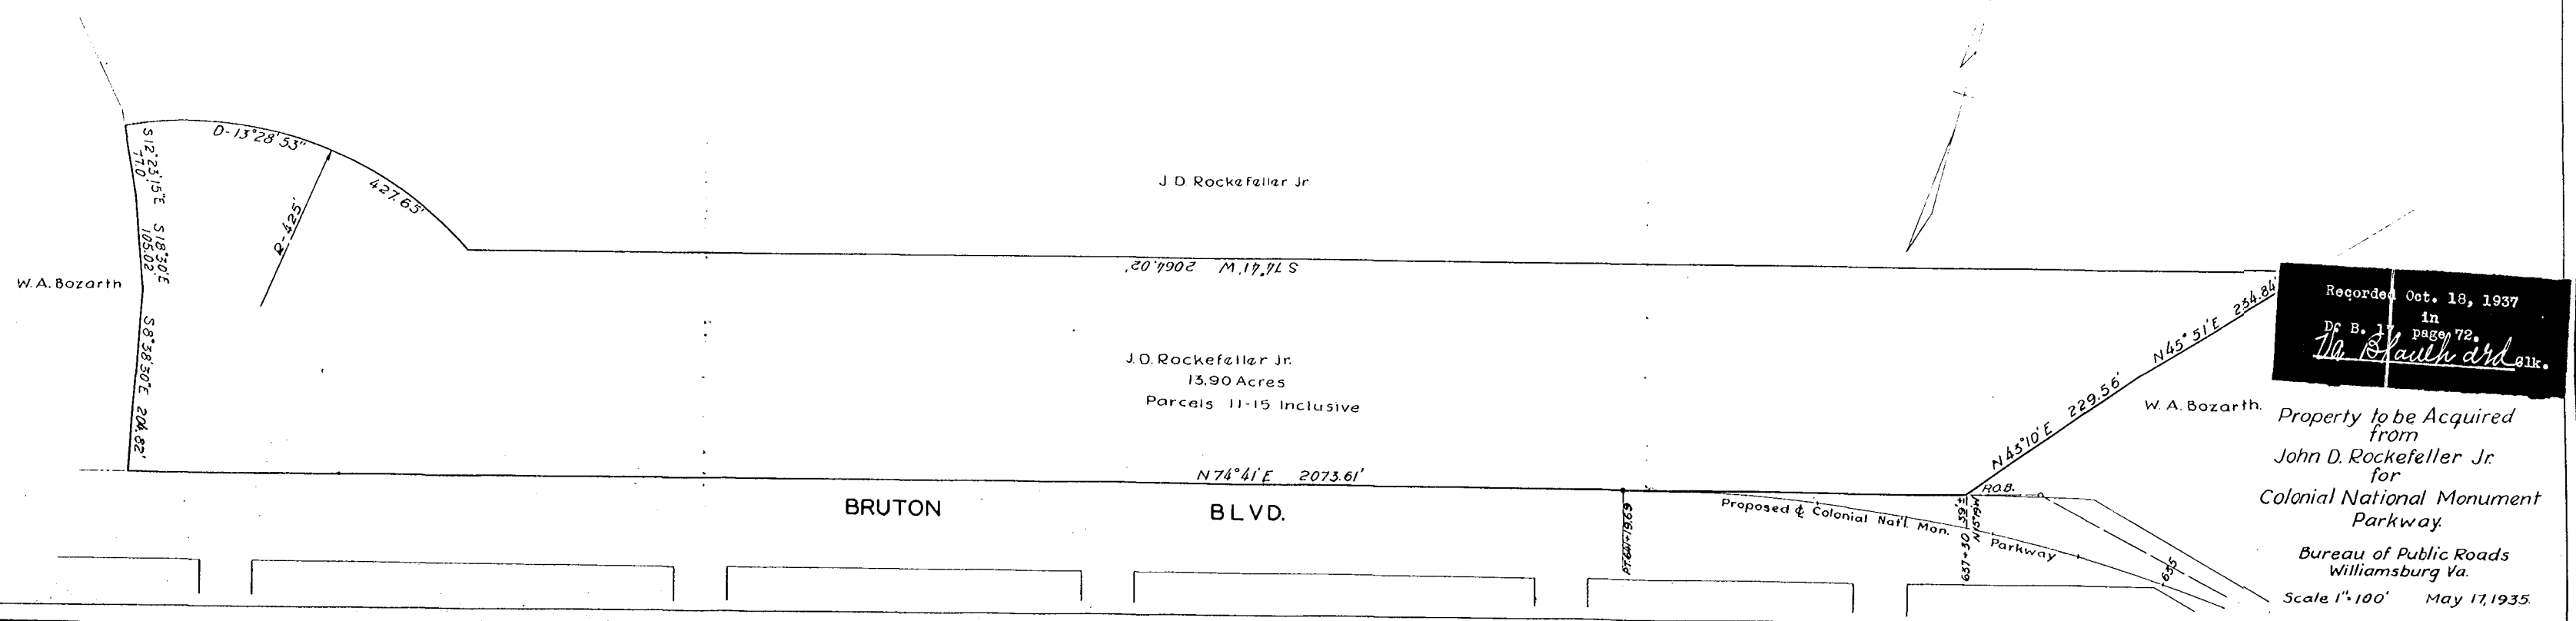

Property to be Acquired from
John D. Rockefeller Jr.
for
Colonial National Monument
Parkway.
Bureau of Public Roads
Williamsburg Va.
Scale 1" = 100' May 17, 1935.