



Created by deed dated
 July 14, 1939 and recorded
 in W. D B 31, page 119.

Teste
 Virginia Blackboard
 Clerk

FORT MAGRUDER HEIGHTS NEAR Williamsburg, Va



Scale 1" = 60 Ft.

JEROME LEVINSON, OWNER

F. G. Farthing
 CERTIFIED LAND SURVEYOR

Recorded April 24, 1939
 Virginia Blackboard
 Clerk

November, 1938

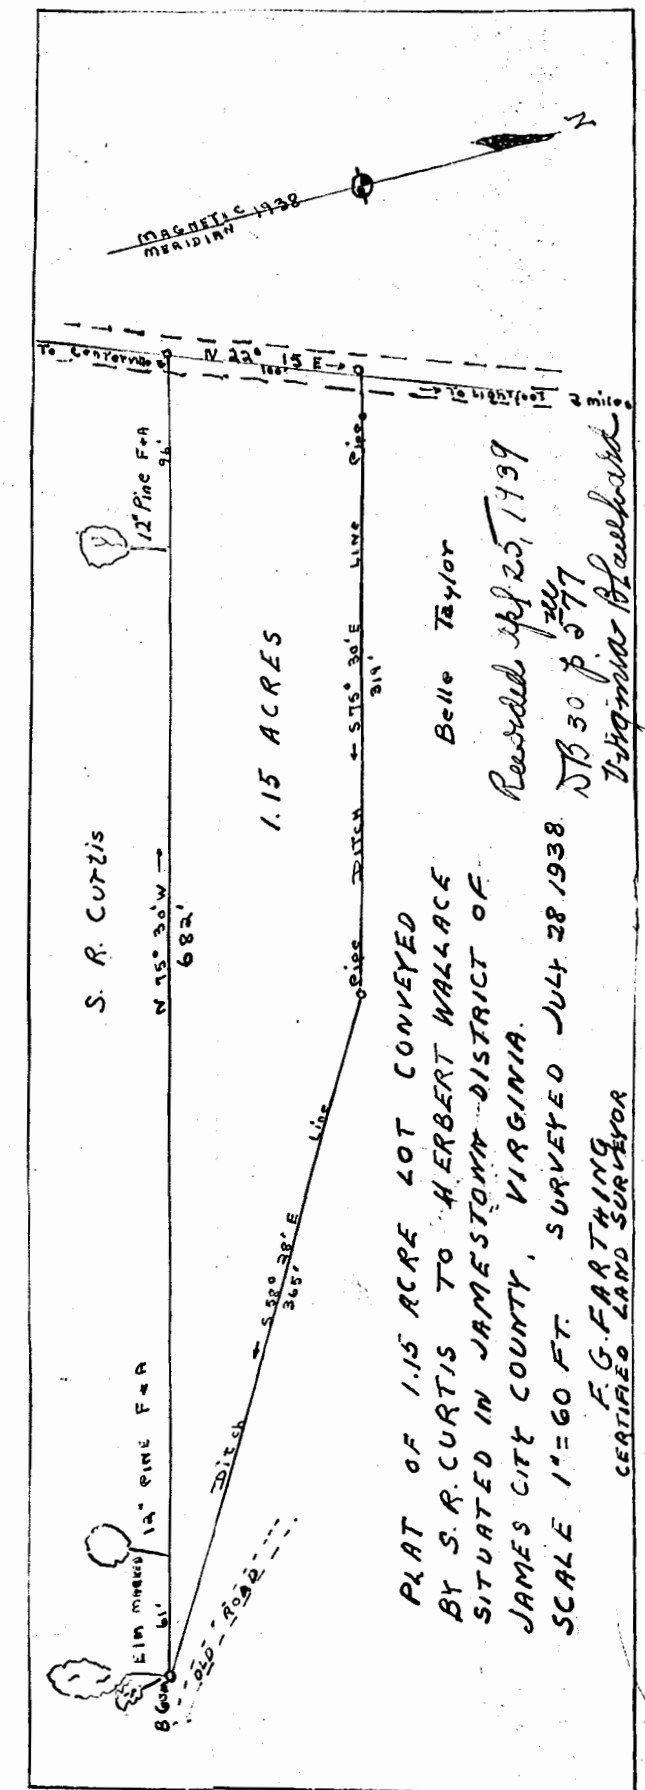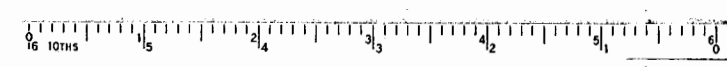

PLAT OF 1.15 ACRE LOT CONVEYED
 BY S. R. CURTIS TO HERBERT WALLACE
 SITUATED IN JAMESTOWN DISTRICT OF
 JAMES CITY COUNTY, VIRGINIA.

SCALE 1" = 60 FT. SURVEYED JULY 28, 1938

F. G. FARTHING
 CERTIFIED LAND SURVEYOR

Recorded April 25, 1939

W. D B 30 p 577

Virginia Blackboard

1.15 ACRES

S. R. CURTIS

12" Pine For

Belle Taylor