

H. D. BOZARTH
Line as per plat made by
SYDNEY SMITH 1904.

R. P. COCKE
793 Acres

H. D. BOZARTH

612.2 ACRES

J. A. MINOR

8-29


**R. P. COCKE
"MEADOWFIELD FARM"**
SURVEYED FOR TRANSFER TO
EASTERN STATE HOSPITAL
JAMESTOWN DIST. JAMES CITY COUNTY, VA.
SEPTEMBER 9, 1940 SCALE 1" = 300'

W. O. Bagby

CERTIFIED SURVEYOR
West Point, Va.



Recorded Sept. 11, 1940
in
D. B. 62 p. 364.
Da. Blanchard Clerk

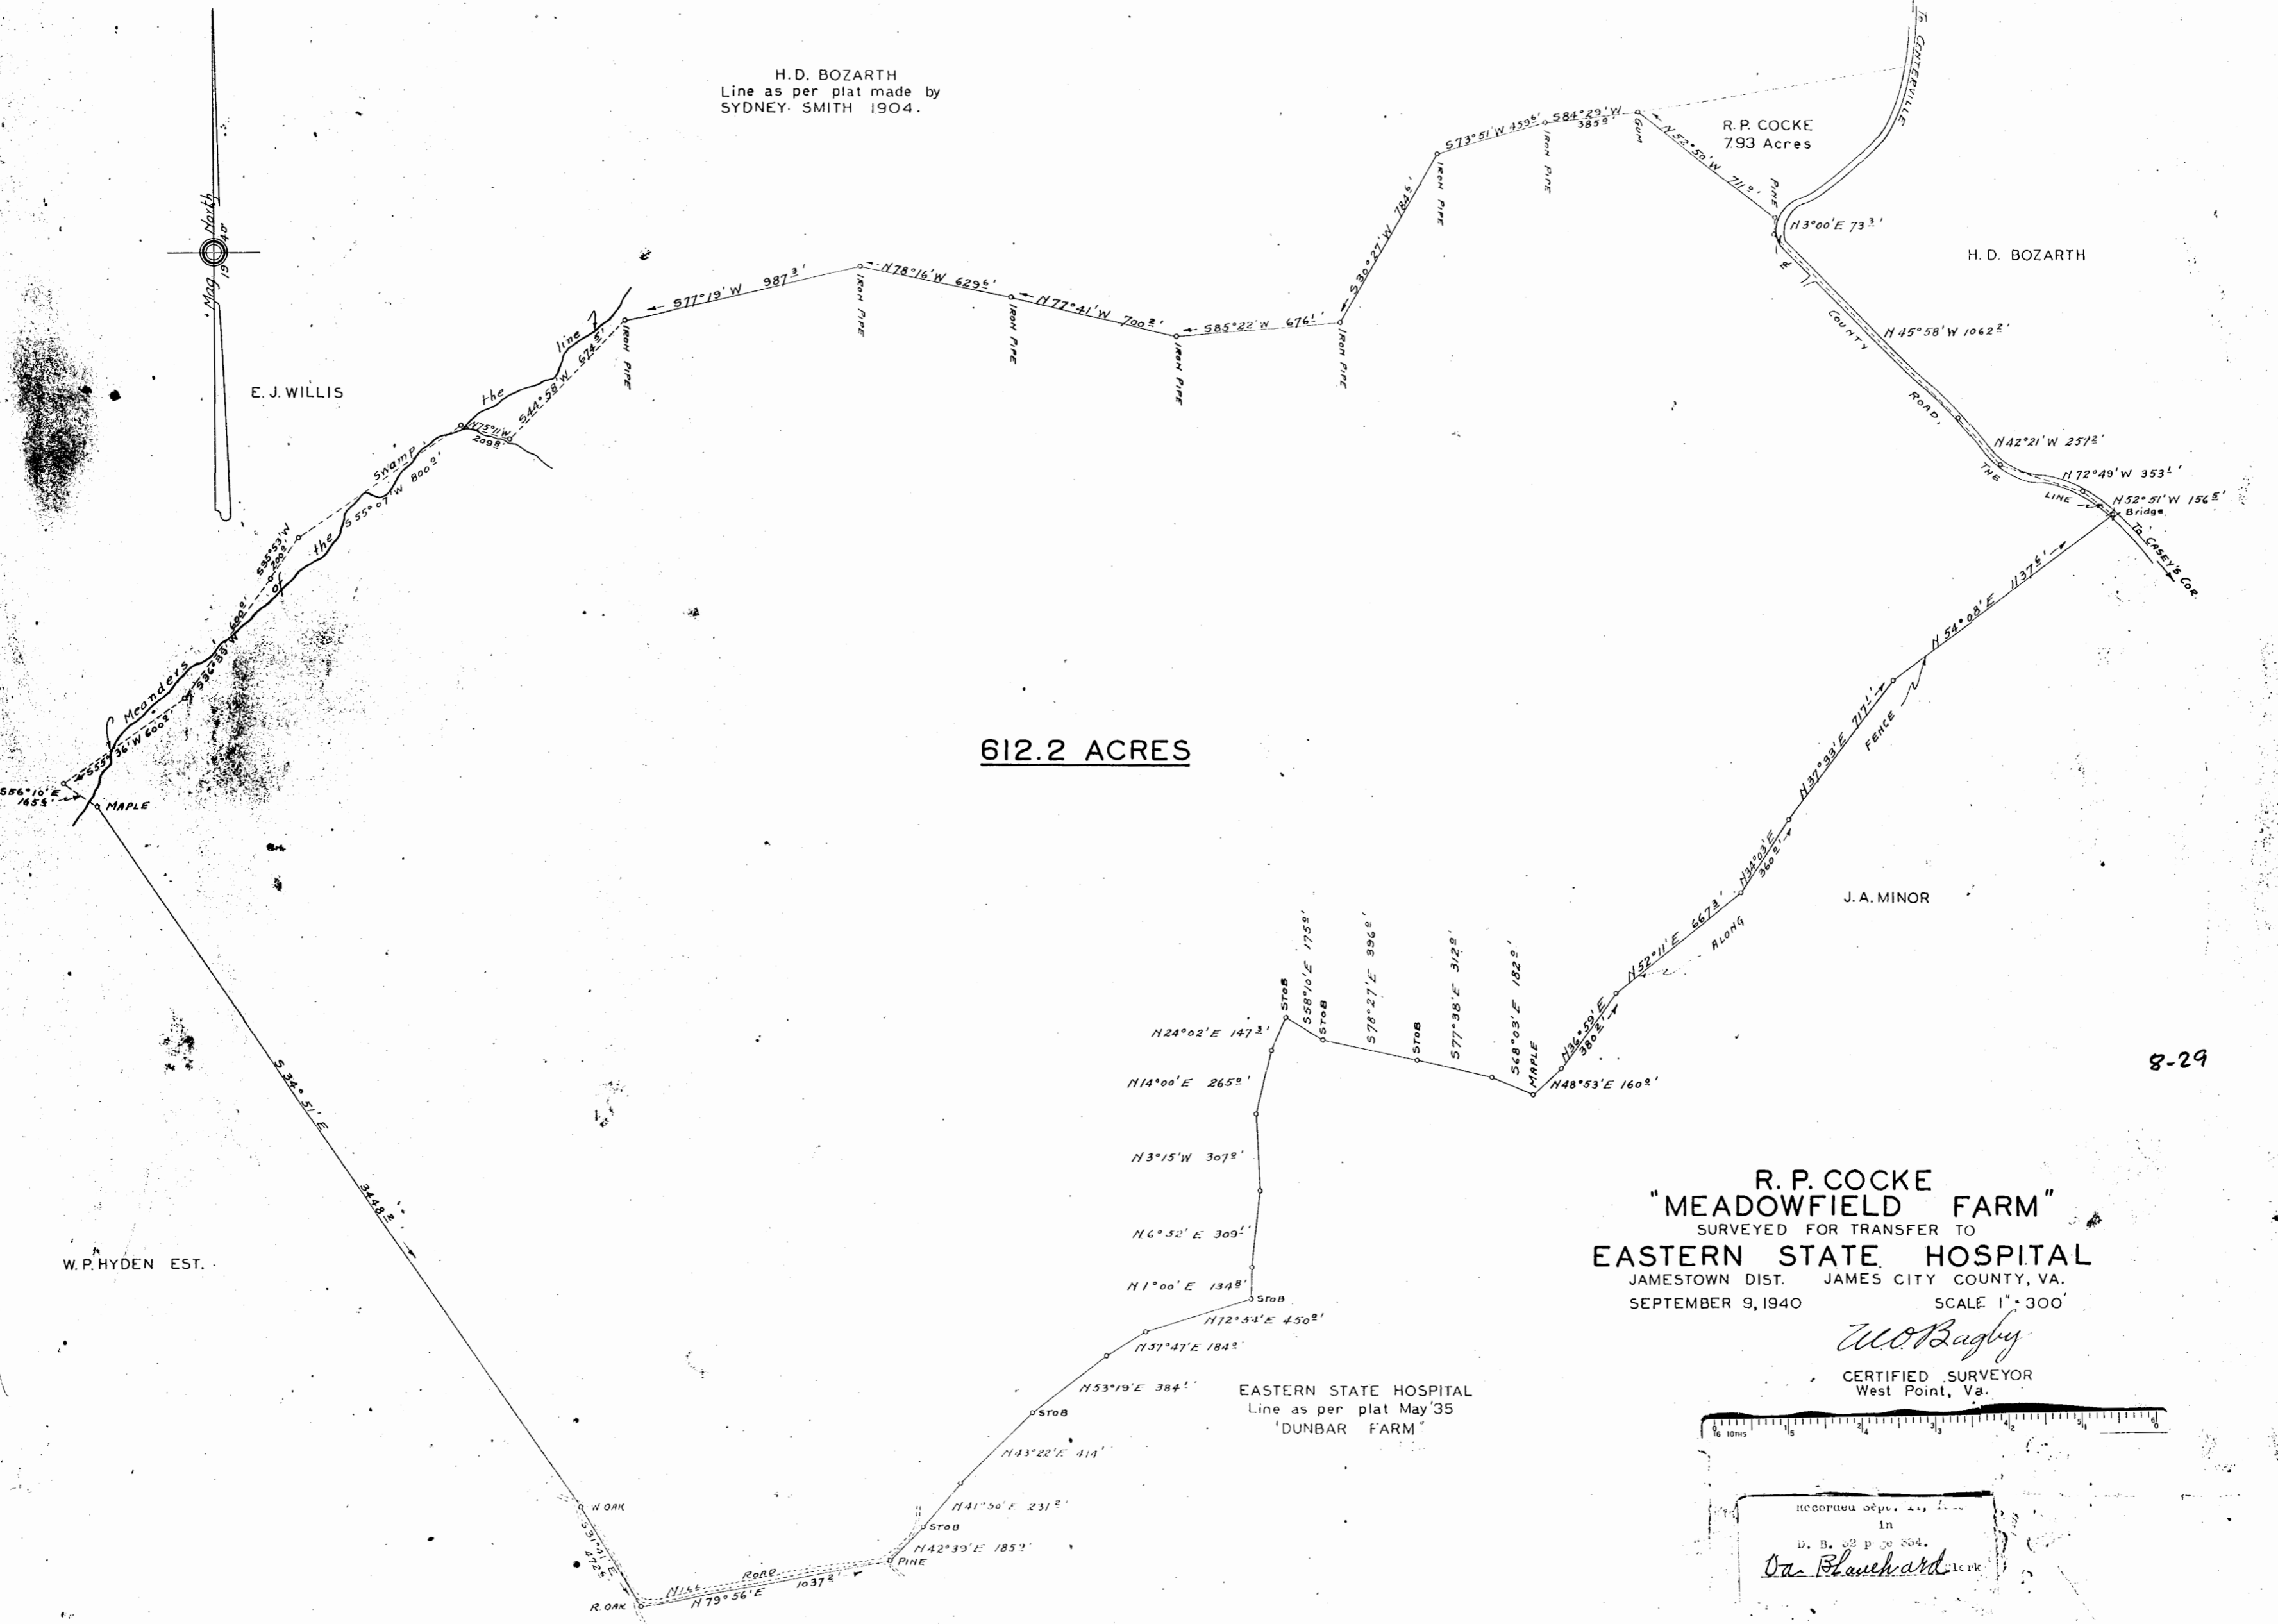

E. J. WILLIS

W. P. HYDEN EST.

EASTERN STATE HOSPITAL
Line as per plat May '35
'DUNBAR FARM'

CLARENCE CASEY