


Recorded April 27, 1943  
 in  
 D.V.S. 35 page  
 Virginia Land Registry

NOTES:  
 All bearings are from Magnetic North.  
 All bearings except otherwise noted are  
 given direct with the surface of the ground.  
 1875 - 1875 (1875) - 1875  
 Total 112.47

PLAN SHOWING SUBDIVISION  
 OF THE  
 ALEX. HARRISON PROPERTY  
 NEAR GEORGETOWN  
 JUNE 11 1875

PROPERTY  
 OF  
 J. WESLEY WALLS

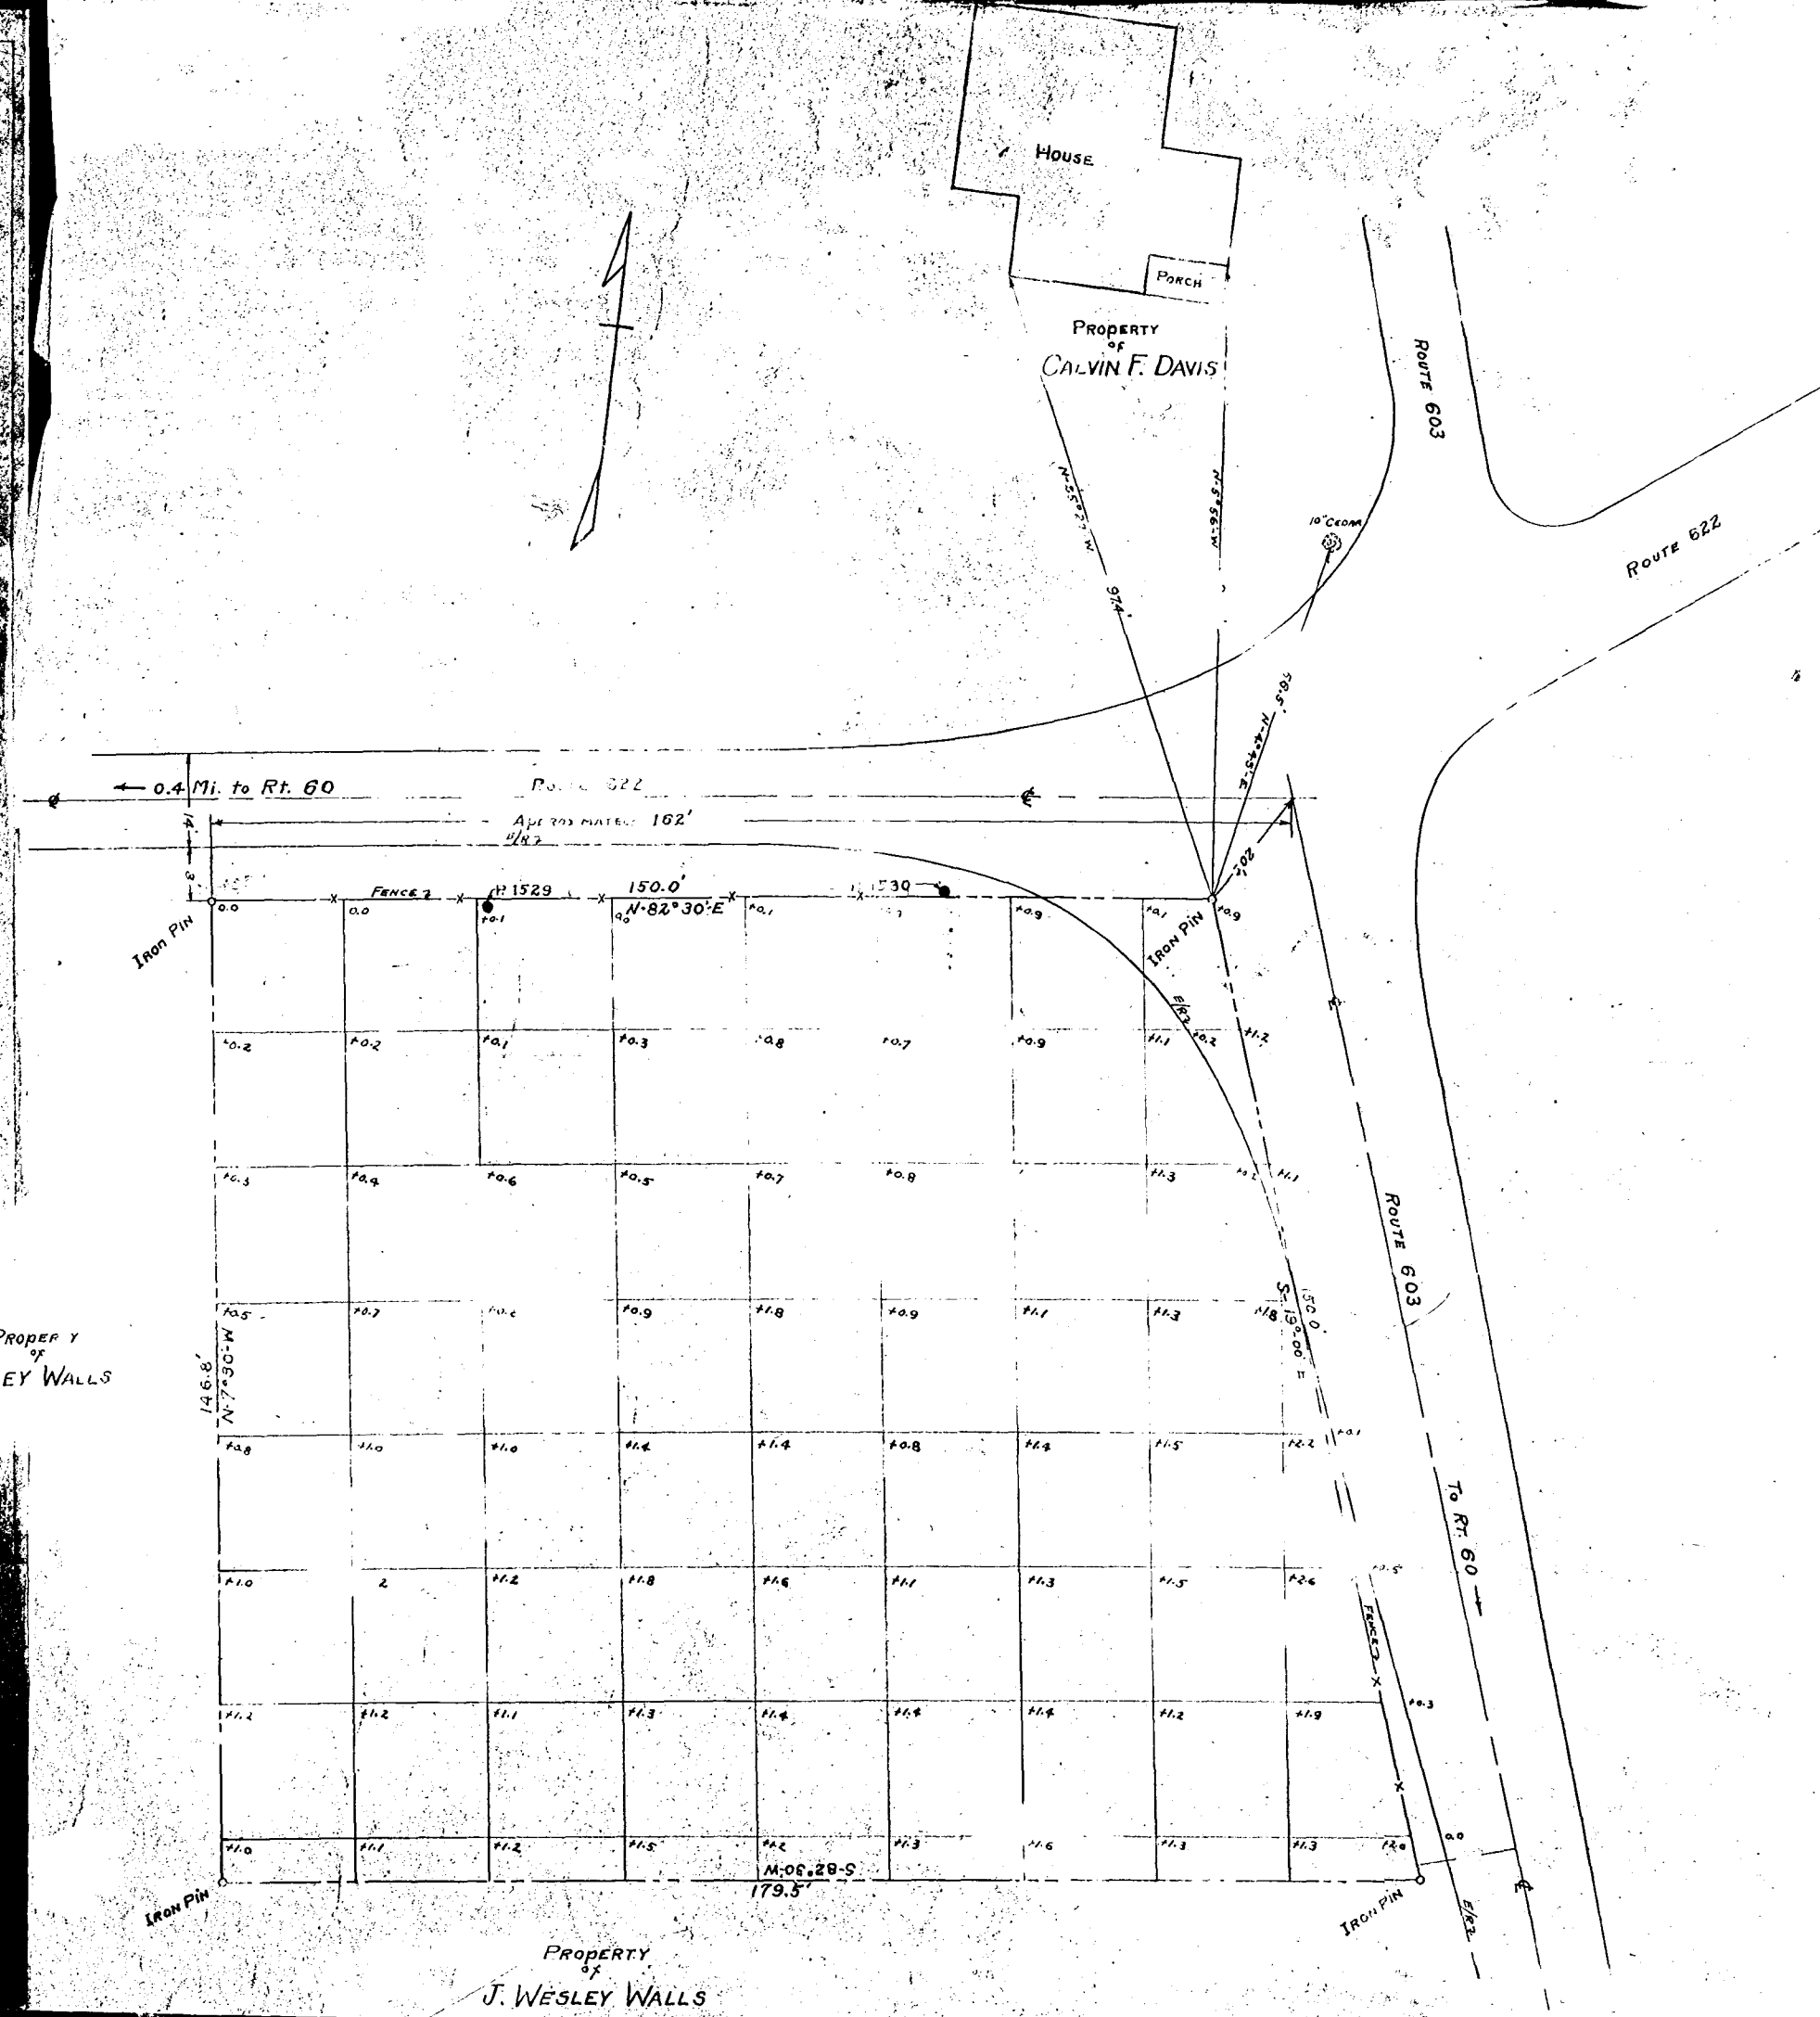

PROPERTY  
 OF  
 J. WESLEY WALLS

9-37

The Bluebird

SCALE 1" = 16'

AMERICAN TELEPHONE AND TELEGRAPH COMPANY OF VIRGINIA  
 PLOT FOR REPEATER STATION SITE  
 RICHMOND - NEWPORT NEWS 'A' CABLE  
 POWHATAN DIST. - JAMES CITY COUNTY - VIRGINIA  
 D.D.C. 4-30-43

