


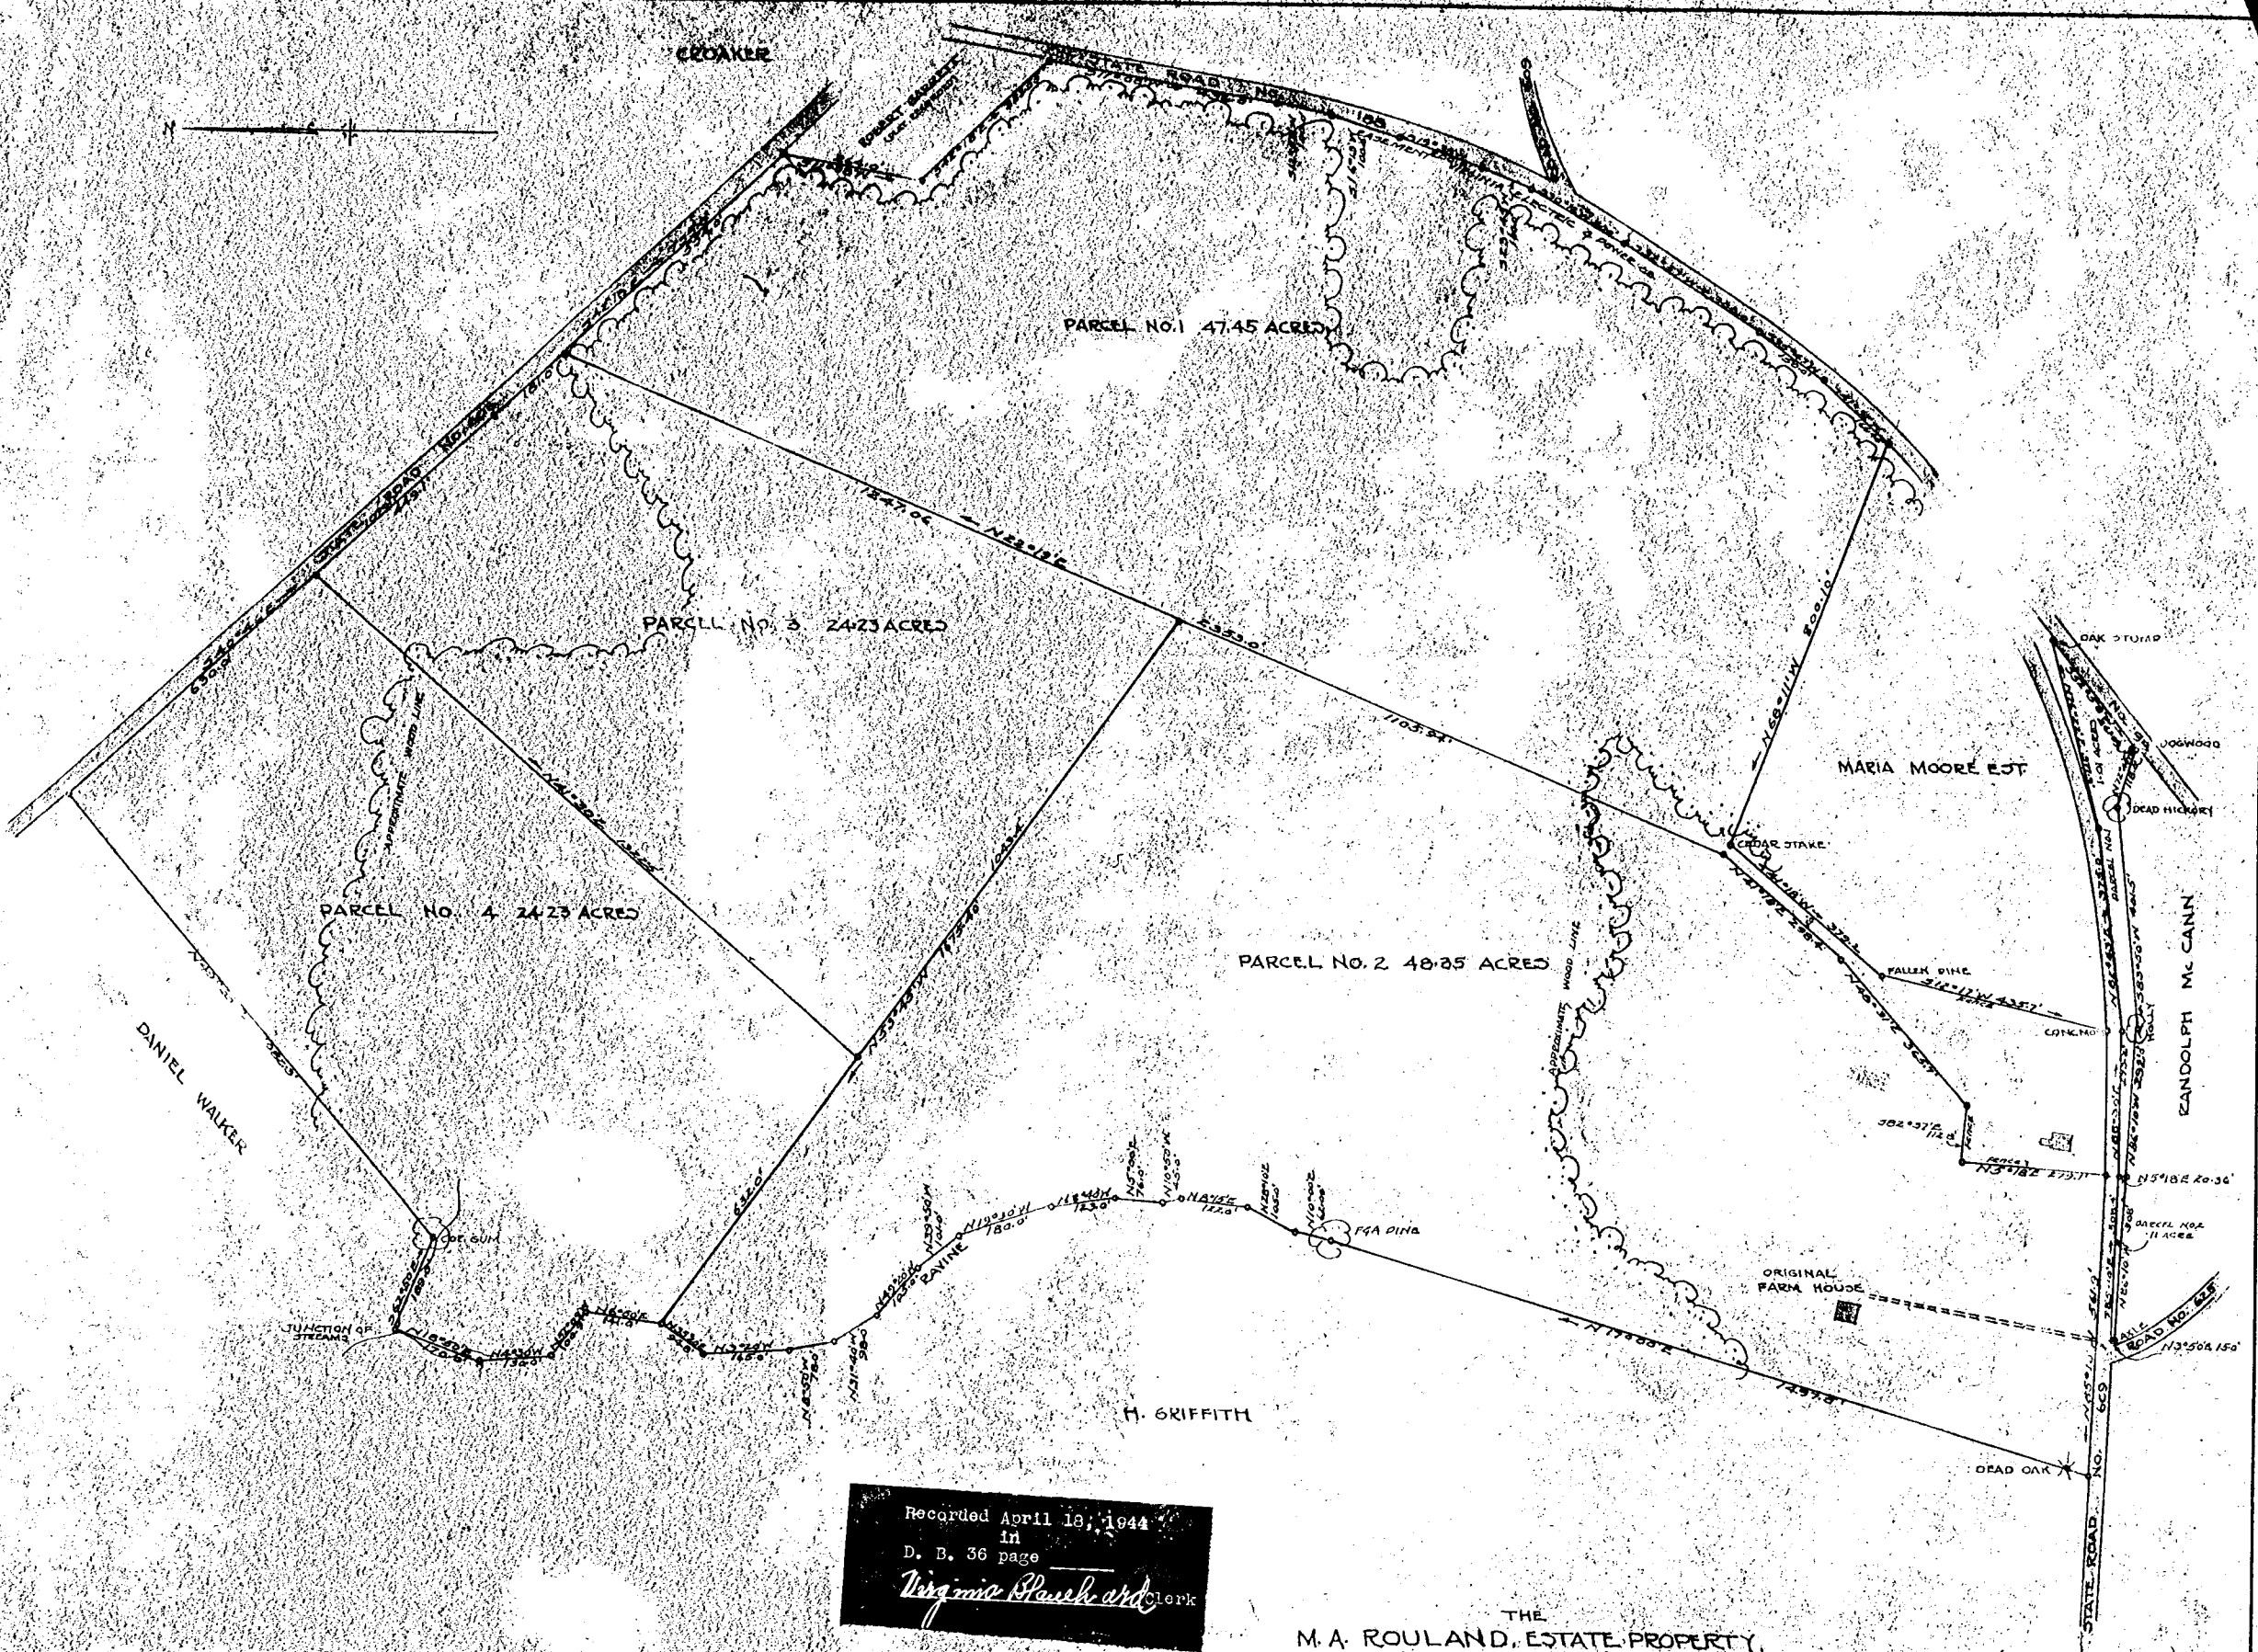

Recorded April 18, 1944
in
D. B. 36 page
Virginia Blushard Clerk

THE
M.A. ROULAND ESTATE PROPERTY
KNOWN AS THE "SAW PIT" TRACT, SITUATED
NEAR CROAKER, STONEHOUSE DISTRICT, JAMES
CITY COUNTY VIRGINIA
SURVEYED FEB 1944 SCALE 1" = 200'
VINCENT D. McMANUS, C.S.

ROUTE # 615 (Iron Bound Rd) To Route 60

STREET

Charlie Scott

I. Frank Cooke

Alexander Webb






VIRGINIA ELECTRIC & POWER CO.
WILLIAMSBURG DISTRICT

PLAY TO ACCOMPANY RIGHT-OF-WAY AGREEMENT

DISTRICT JAMES CITY

STATE NOV. 1943

SCALE 1" = 200'

WMSB # 1681






