



Recorded June 22, 1944
In
D. B. 36 PAGE 90
Va. Beach

VIRGINIA ELECTRIC & POWER CO.
WILLIAMSBURG DISTRICT
AS SHOWN
JUNE 1944
WMBG #1690

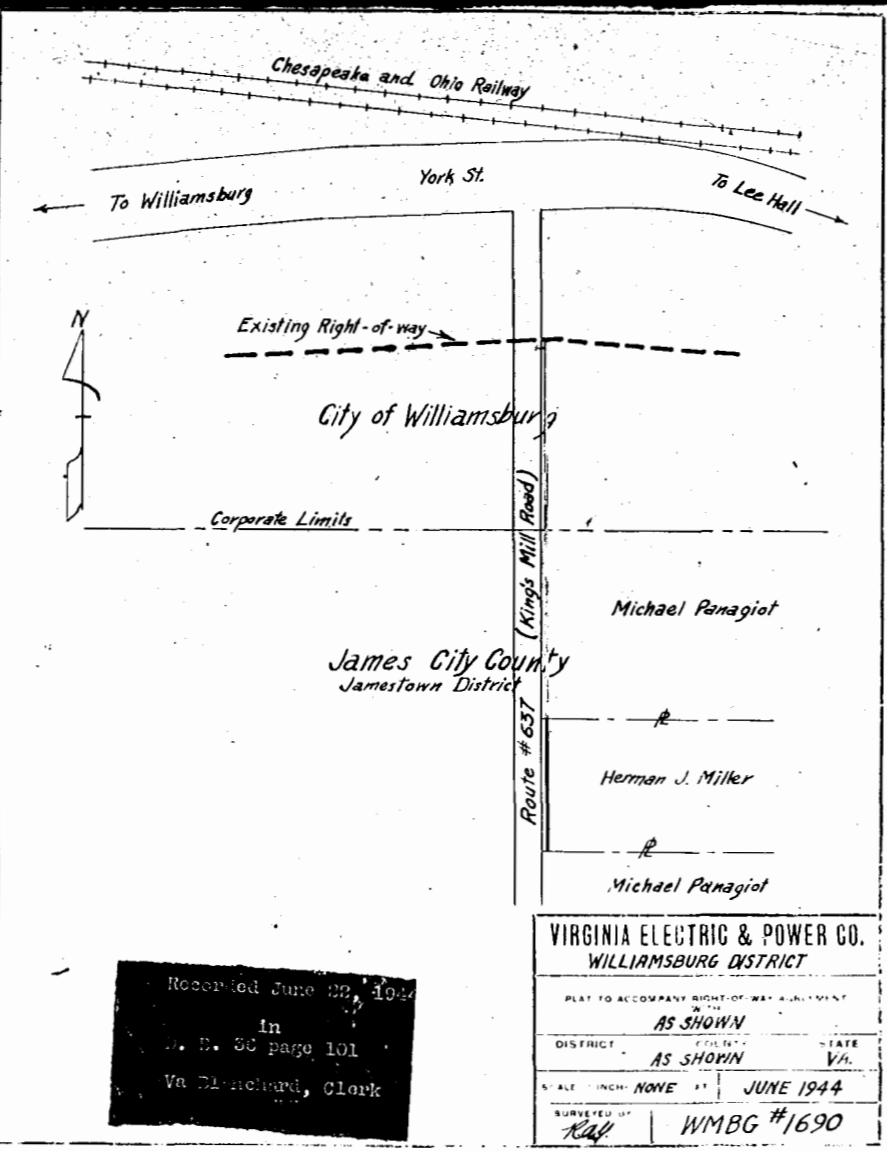


Recorded June 22, 1944
In
D. B. 36 page 101
Va. Beach, Clark

VIRGINIA ELECTRIC & POWER CO.
WILLIAMSBURG DISTRICT
AS SHOWN
JUNE 1944
WMBG #1690

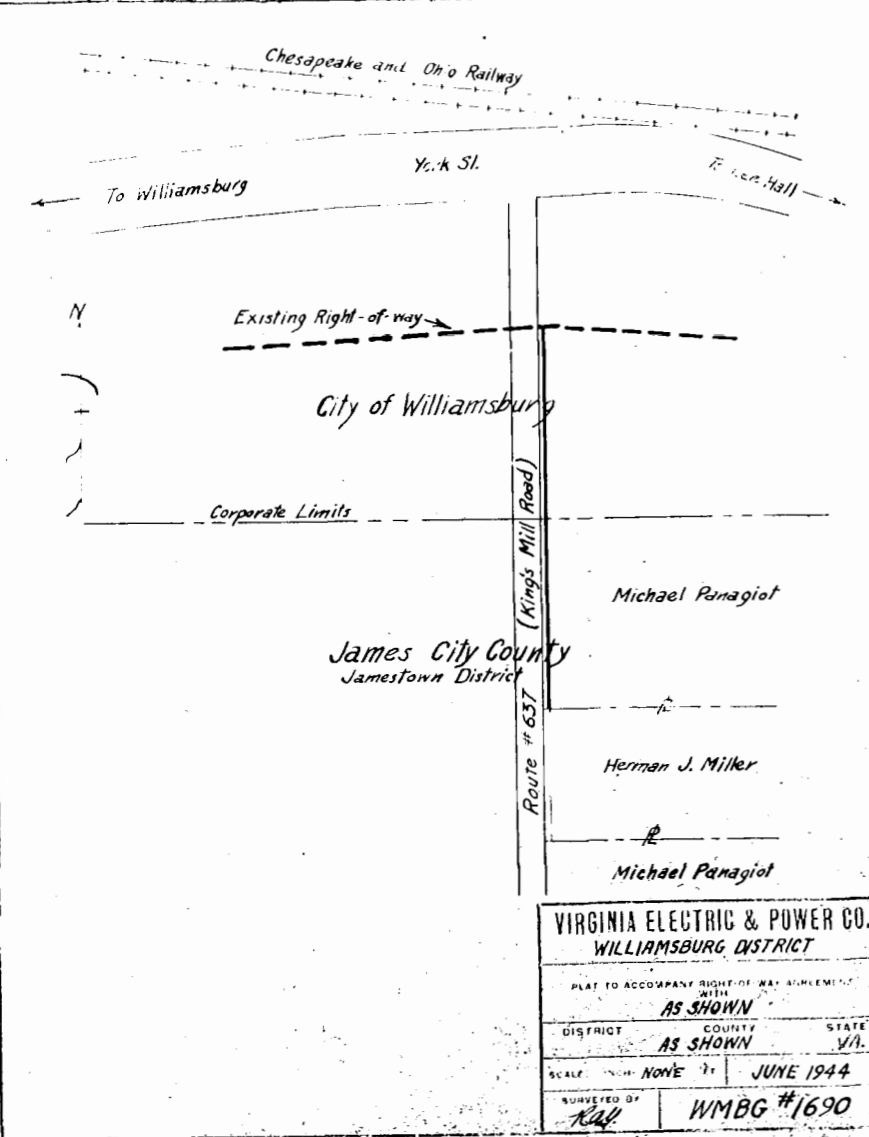


VIRGINIA ELECTRIC & POWER CO.
WILLIAMSBURG DISTRICT
AS SHOWN
JUNE 1944
WMBG #1690

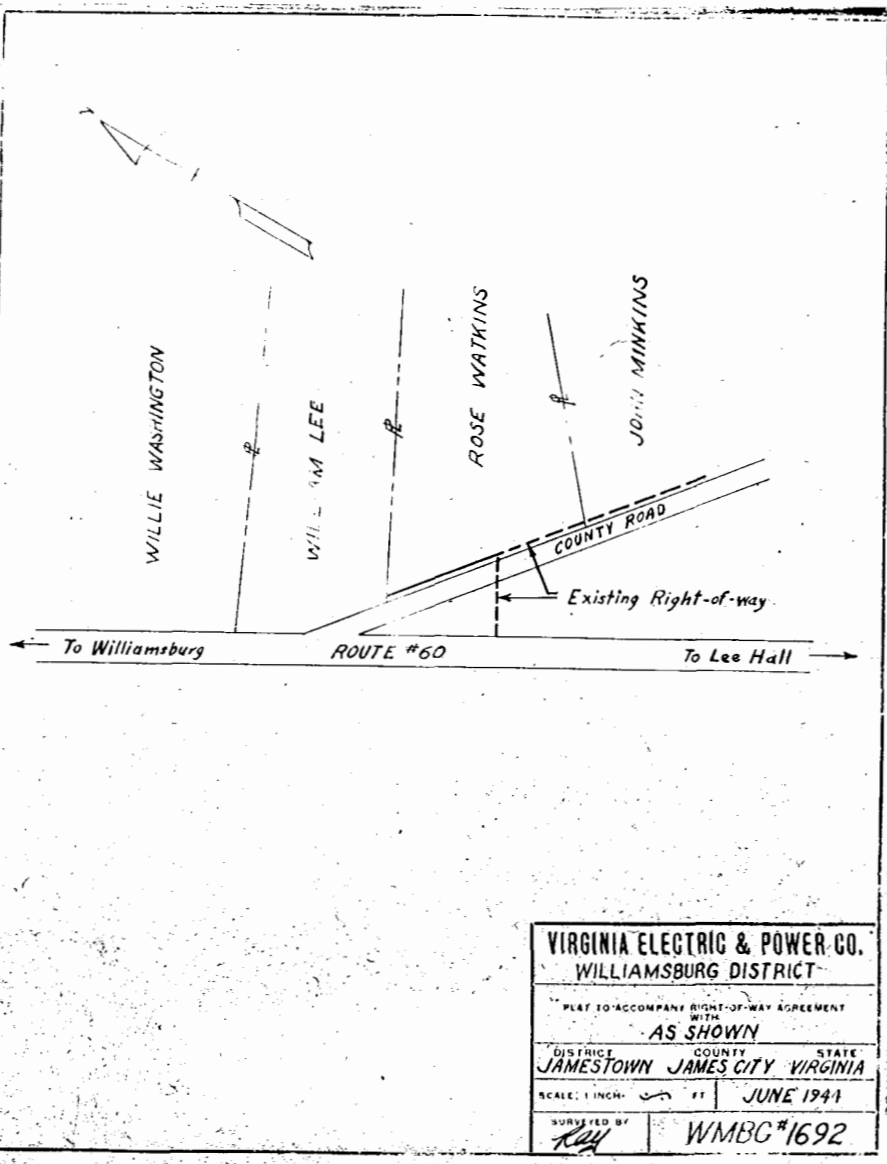

VIRGINIA ELECTRIC & POWER CO.
WILLIAMSBURG DISTRICT
AS SHOWN
JUNE 1944
WMBG #1692


OFFICE OF CITY ENGINEER, WILLIAMSBURG, VIRGINIA
SCALE: 1 INCH = 100 FEET
JUNE 1944

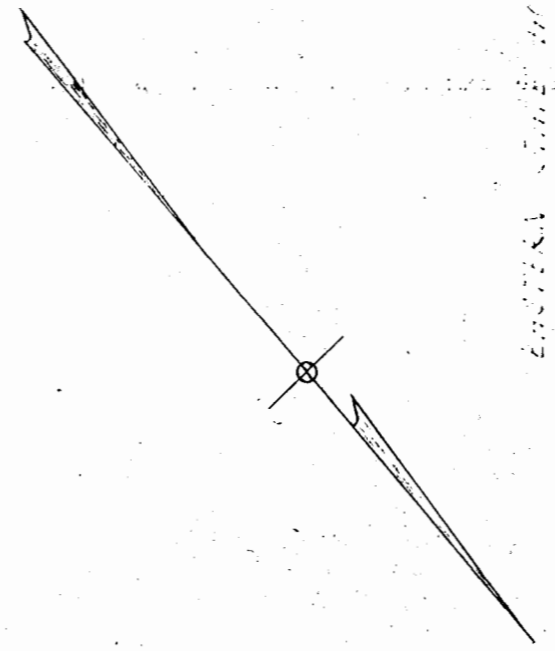

LOCATION
Addition to Cedar Grove Cemetery situated in Jamestown District, James City County, Virginia, and located in the City of Williamsburg, adjoining Cedar Grove Cemetery on the South and Fronting South Henry Street extended, on the East and on the North Fronting South Henry Street extended, said tract of land owned by the Eastern State Hospital, and containing 10 acres of land.

DESCRIPTION
Beginning at a point on the easterly side of South Henry Street extended at the corner of the present brick wall of Cedar Grove Cemetery, thence along the East Right of Way of South Henry Street extended N10°48'20" to a point (corner), thence along the line adjoining Eastern State Hospital S48°54'12" to a point (corner), thence S41°04'48" to a point (corner), thence S48°54'12" to a point on the East Right of Way of South Henry Street extended, thence along said Right of Way S48°54'12" to a corner at the present brick wall of the Cedar Grove Cemetery, thence along the said wall S48°54'12" to a corner, thence S41°04'48" to a corner, thence N10°48'20" to a corner, thence N41°04'48" to the East Right of Way of South Henry Street extended and the corner of the present Cedar Grove Cemetery and being the point of beginning.

Bearings shown in above description are calculated from survey data (Declination Considered) to conform with Hearings shown on Original Survey of Cedar Grove Cemetery.

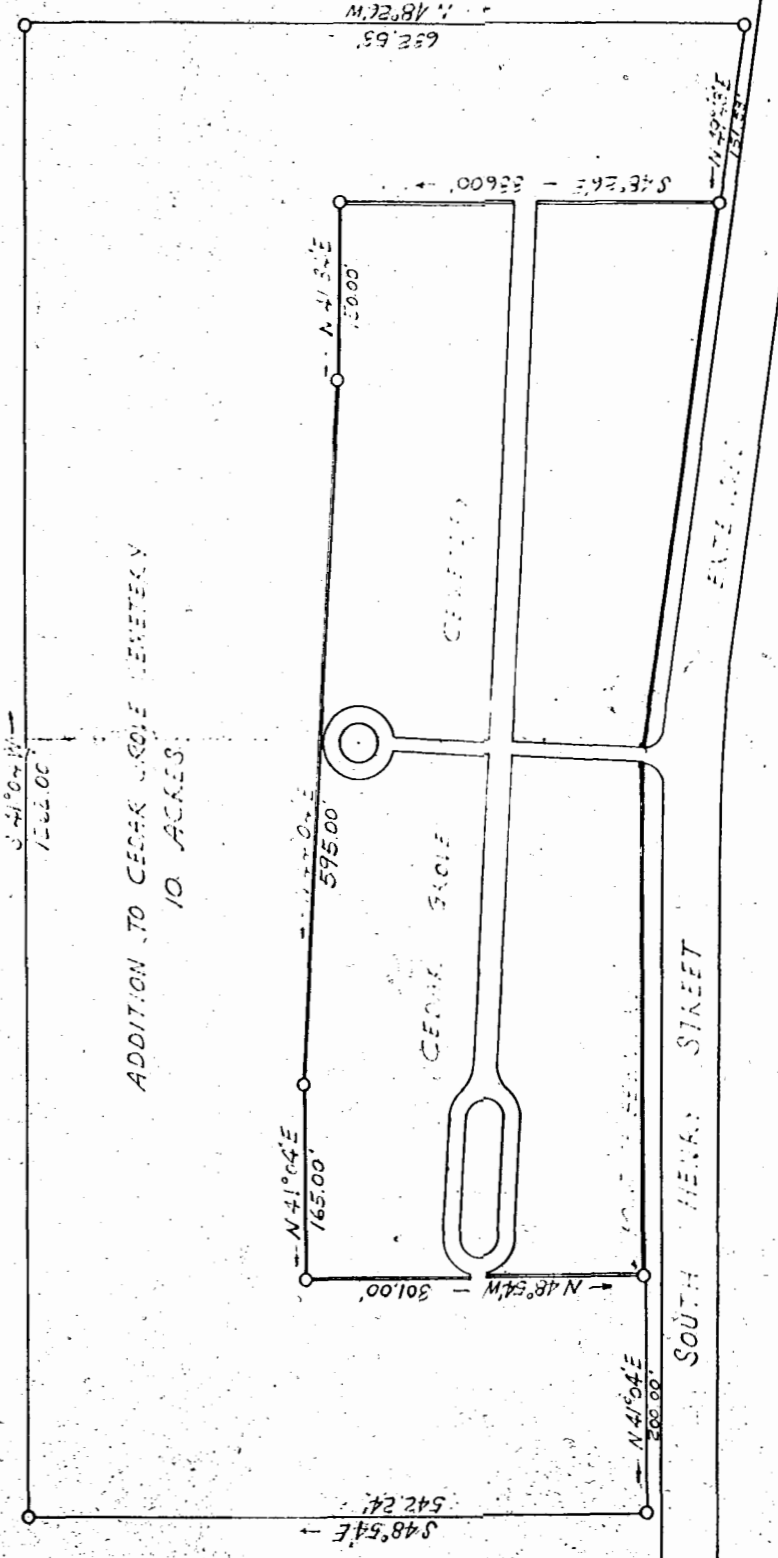

ADDITION TO CEDAR GROVE CEMETERY
10 ACRES

EASTERN STATE HOSPITAL