




Recorded Oct. 19, 1945
in
D. B. 37 page
Va. Blauhardt Clerk

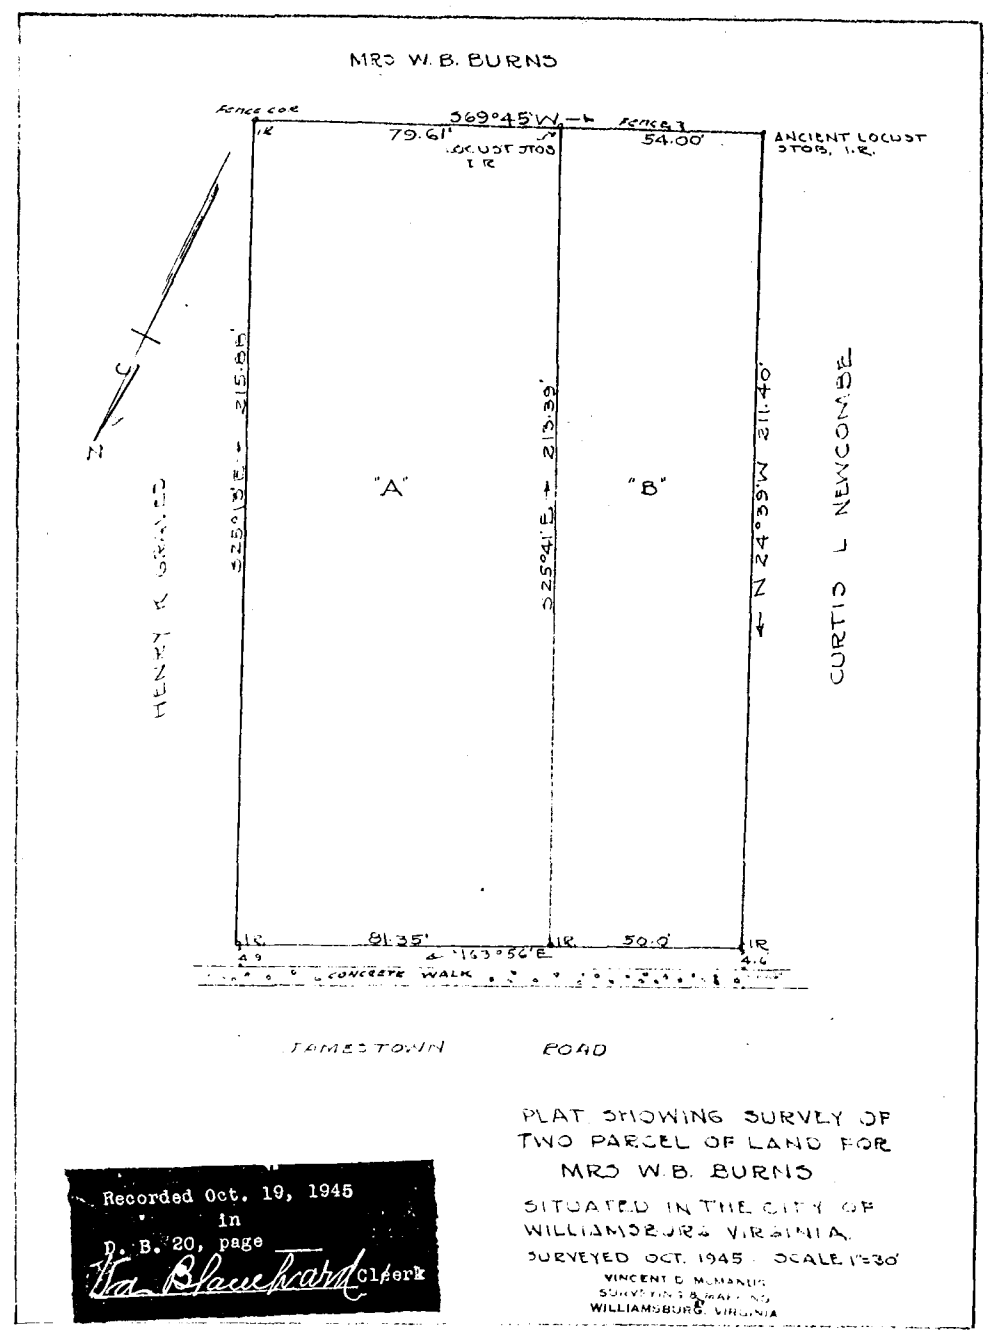


Recorded Oct. 19, 1945
in
D. B. 20, page
Va. Blauhardt Clerk

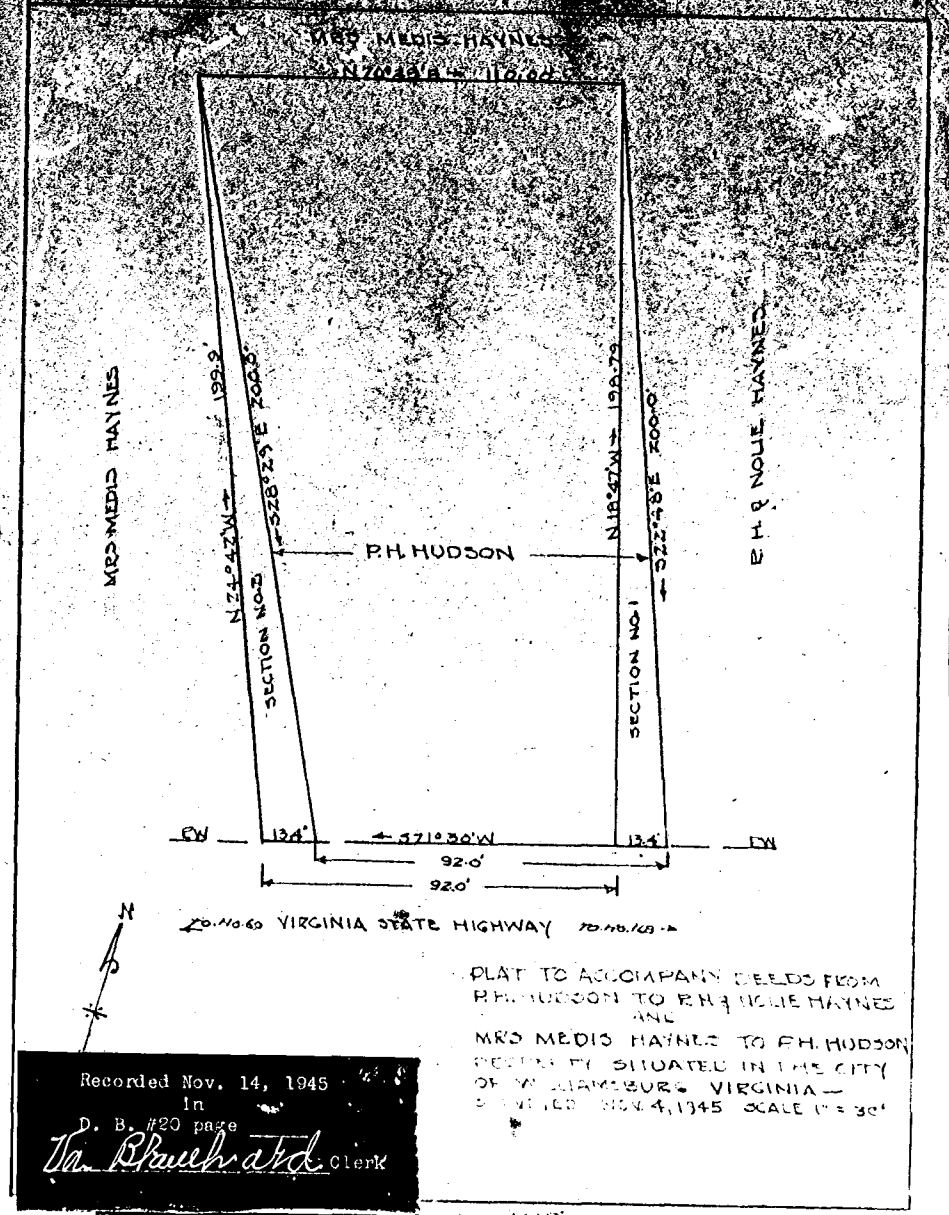


Recorded Nov. 14, 1945
in
D. B. #20 page
Va. Blauhardt Clerk

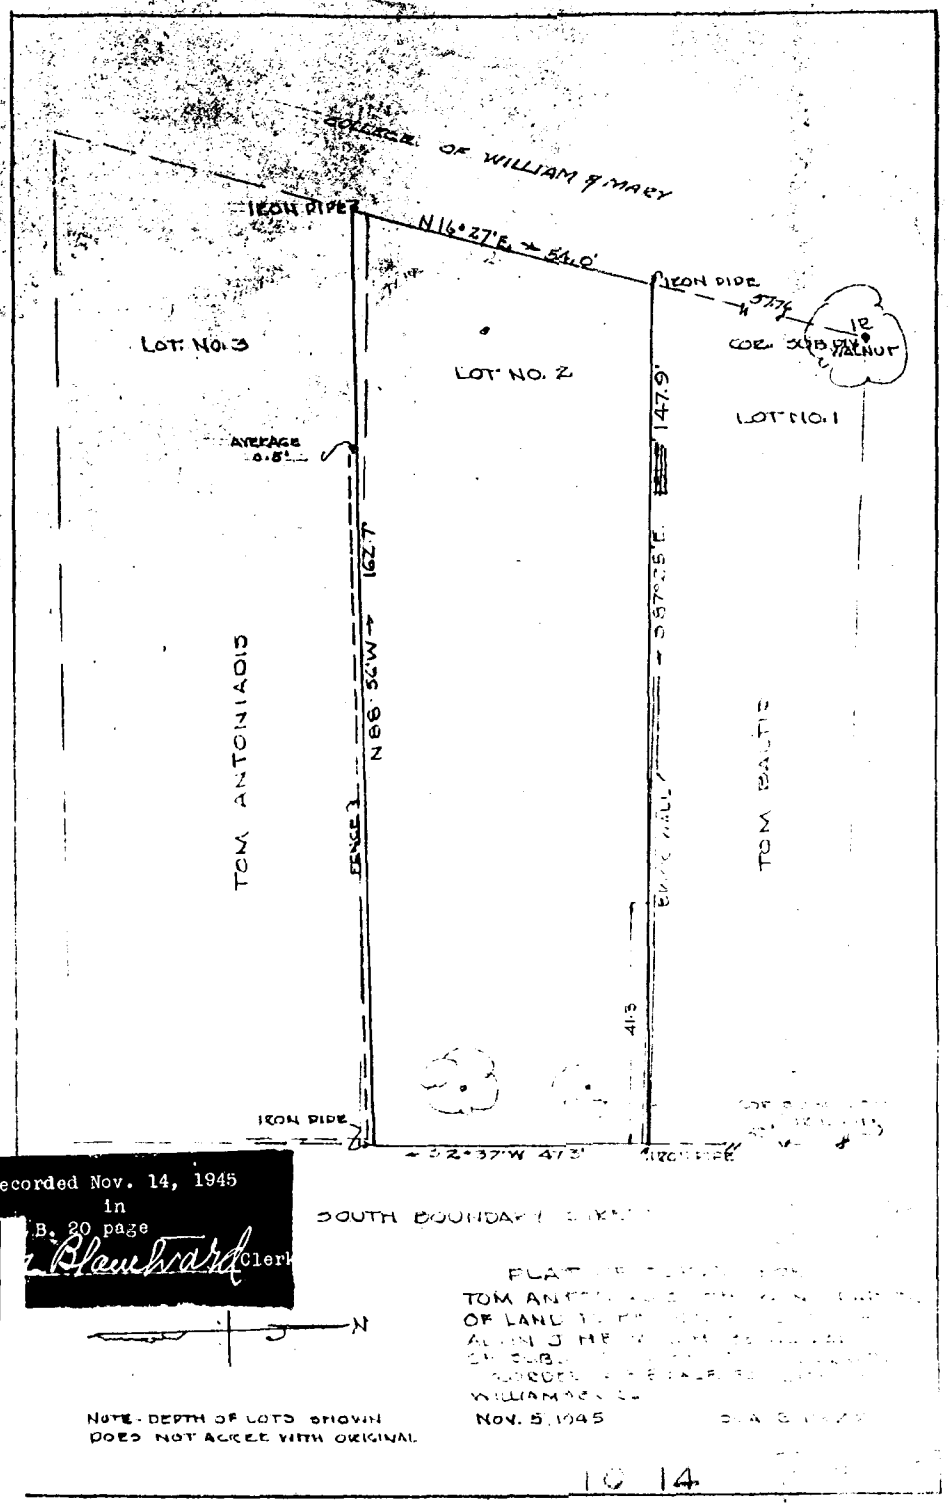

Recorded Nov. 14, 1945
in
D. B. 20 page
Va. Blauhardt Clerk

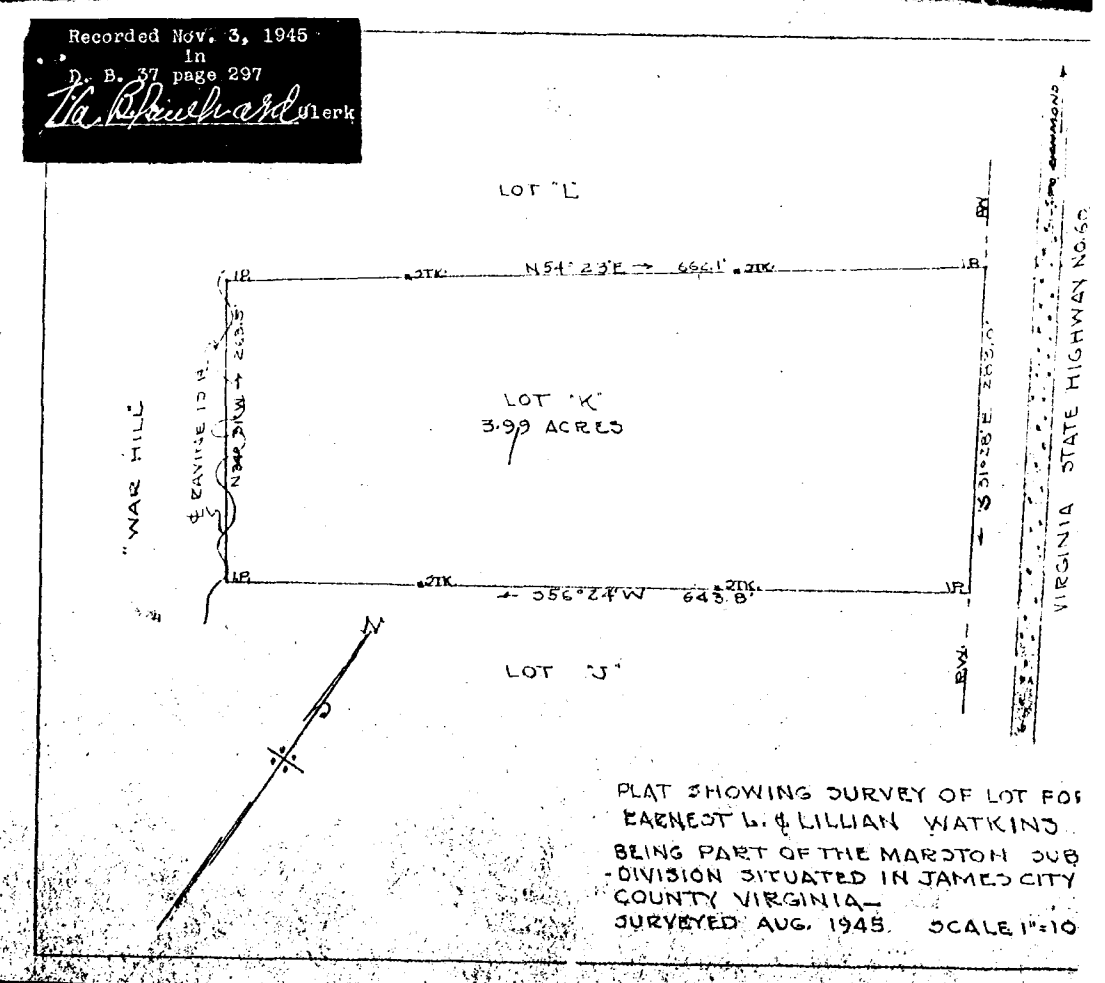

Recorded Nov. 3, 1945
in
D. B. 37 page 297
Va. Blauhardt Clerk

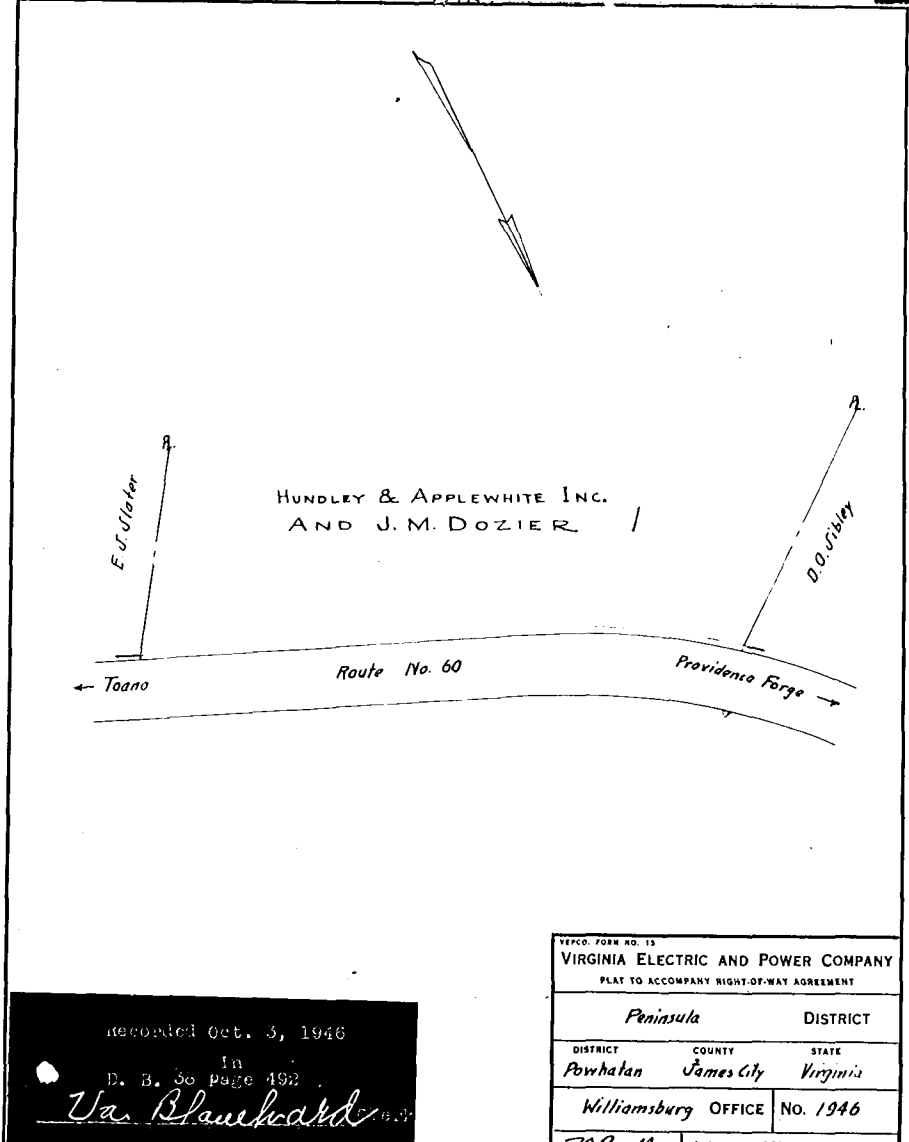

Recorded Oct. 3, 1946
in
D. B. 36 page 492
Va. Blauhardt Clerk

VIRGINIA ELECTRIC AND POWER COMPANY	
Peninsula	DISTRICT
Powhatan	COUNTY
Williamsburg	CITY
James City	STATE
Virginia	
Williamsburg	OFFICE
No. 1946	
J. Powell	WD6-1789

VIRGINIA ELECTRIC AND POWER COMPANY	
PLAT TO ACCOMPANY RIGHT-OF-WAY AGREEMENT	
Peninsula	DISTRICT
Powhatan	COUNTY
Williamsburg	CITY
James City	STATE
Virginia	
Williamsburg	OFFICE
1945	
WMBG-753	

