

ALL OF LOTS Nos 36, 37, 38, 39
40, 41 and 42 IN WEST -
WILLIAMSBURG - VIRGINIA.

AREA
2.24 ACRES


Recorded Feb. 7, 1947
in
D. B. 36A page 461
Da. Bluebird 1318

PLAT
OF
PROPERTY OF H. D. BOZARTH
ON SCOTLAND STREET
- ALL OF LOTS Nos 36, 37, 38, 39,
40, 41, and 42 IN WEST -
WILLIAMSBURG - VIRGINIA.
Decd Book No. 6 - Page 55.
Scale 1"=50'
April, 1932
CEDRIC M. BOZARTH
CERTIFIED LAND SURVEYOR
WILLIAMSBURG VIRGINIA

Actc
This survey tied into Street Line
of Restoration Survey - Map of
Williamsburg Virginia - dated Dec 10 1929

PLAT SHOWING THE PROPERTY OF
VINCENT D. McMANUS JR.
KNOWN AS THE HICKS TRACT
SITUATED IN STONEHOUSE DISTRICT
JAMES CITY COUNTY VIRGINIA
SURVEYED FEB. 1947 SCALE 1"=200'
LINES SHOWN BY MR. HALEY & ASHLOCK EXCS.
THIS IS A MAGNETIC SURVEY. LINES AND
ACRES SHOWN ARE ACCURATE WITHIN THE
LIMITS OF THIS METHOD.

10-40

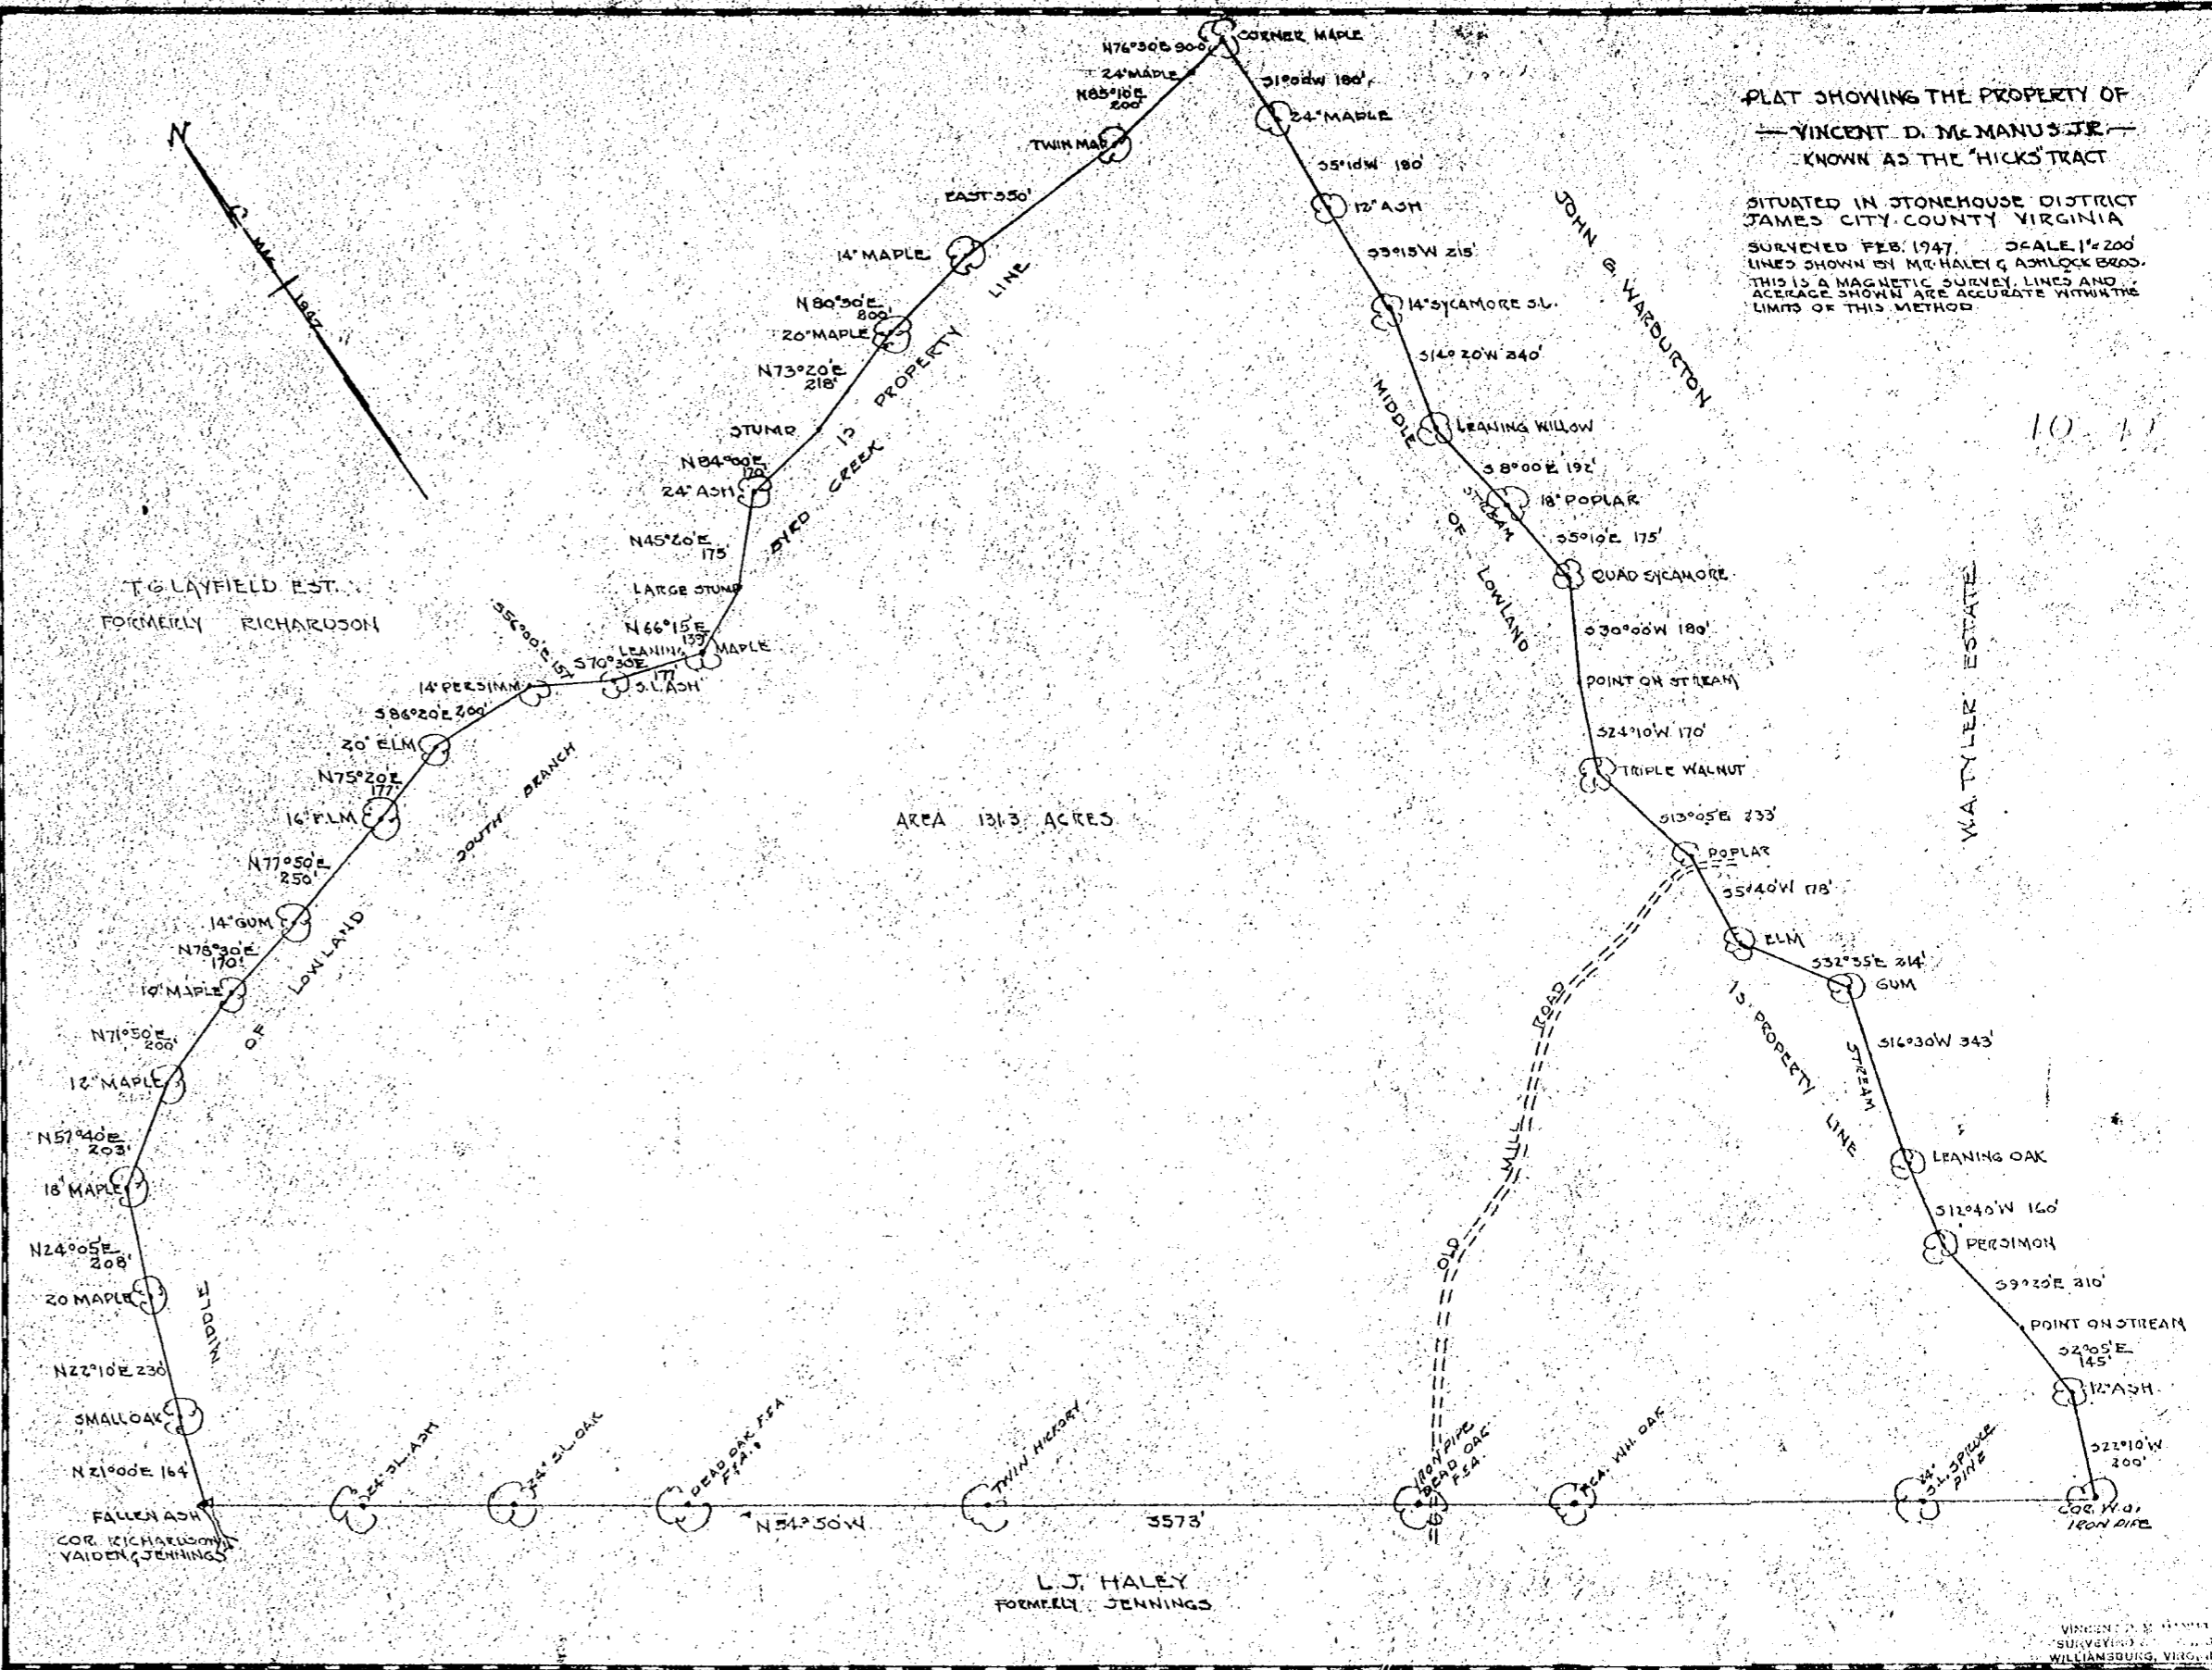

AREA 131.3 ACRES

L. J. HALEY
FORMERLY JENNINGS

VINCENT D. McMANUS JR.
SURVEYOR
WILLIAMSBURG, VIRGINIA