



REC'D FORM NO. 13
 VIRGINIA ELECTRIC AND POWER COMPANY
 PLAT TO ACCOMPANY RIGHT-OF-WAY AGREEMENT
 PENINSULA DISTRICT
 DISTRICT COUNTY STATE
 CITY OF WILLIAMSBURG VA.
 WILLIAMSBURG OFFICE
 1946 WMBG-1820

Recorded May 14, 1947
 in
 D. B. 21, page 16
 Wm. Blanchard Clerk

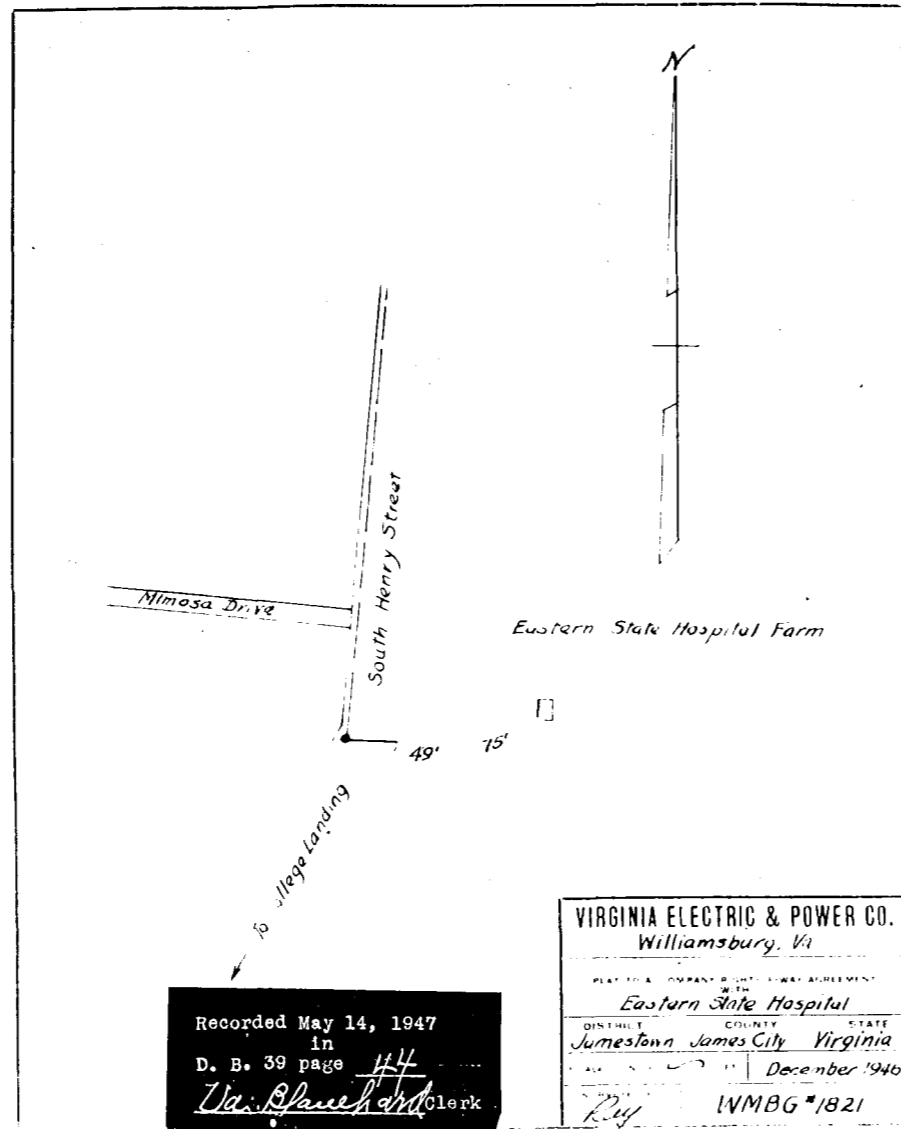


VIRGINIA ELECTRIC & POWER CO.
 Williamsburg, Va.
 PLAT TO ACCOMPANY RIGHT-OF-WAY AGREEMENT
 WITH
 Eastern State Hospital
 DISTRICT COUNTY STATE
 JAMESTOWN JAMES CITY VIRGINIA
 WILLIAMSBURG OFFICE
 December 1946
 WMBG #1821

Recorded May 14, 1947
 in
 D. B. 39 page 14
 Wm. Blanchard Clerk

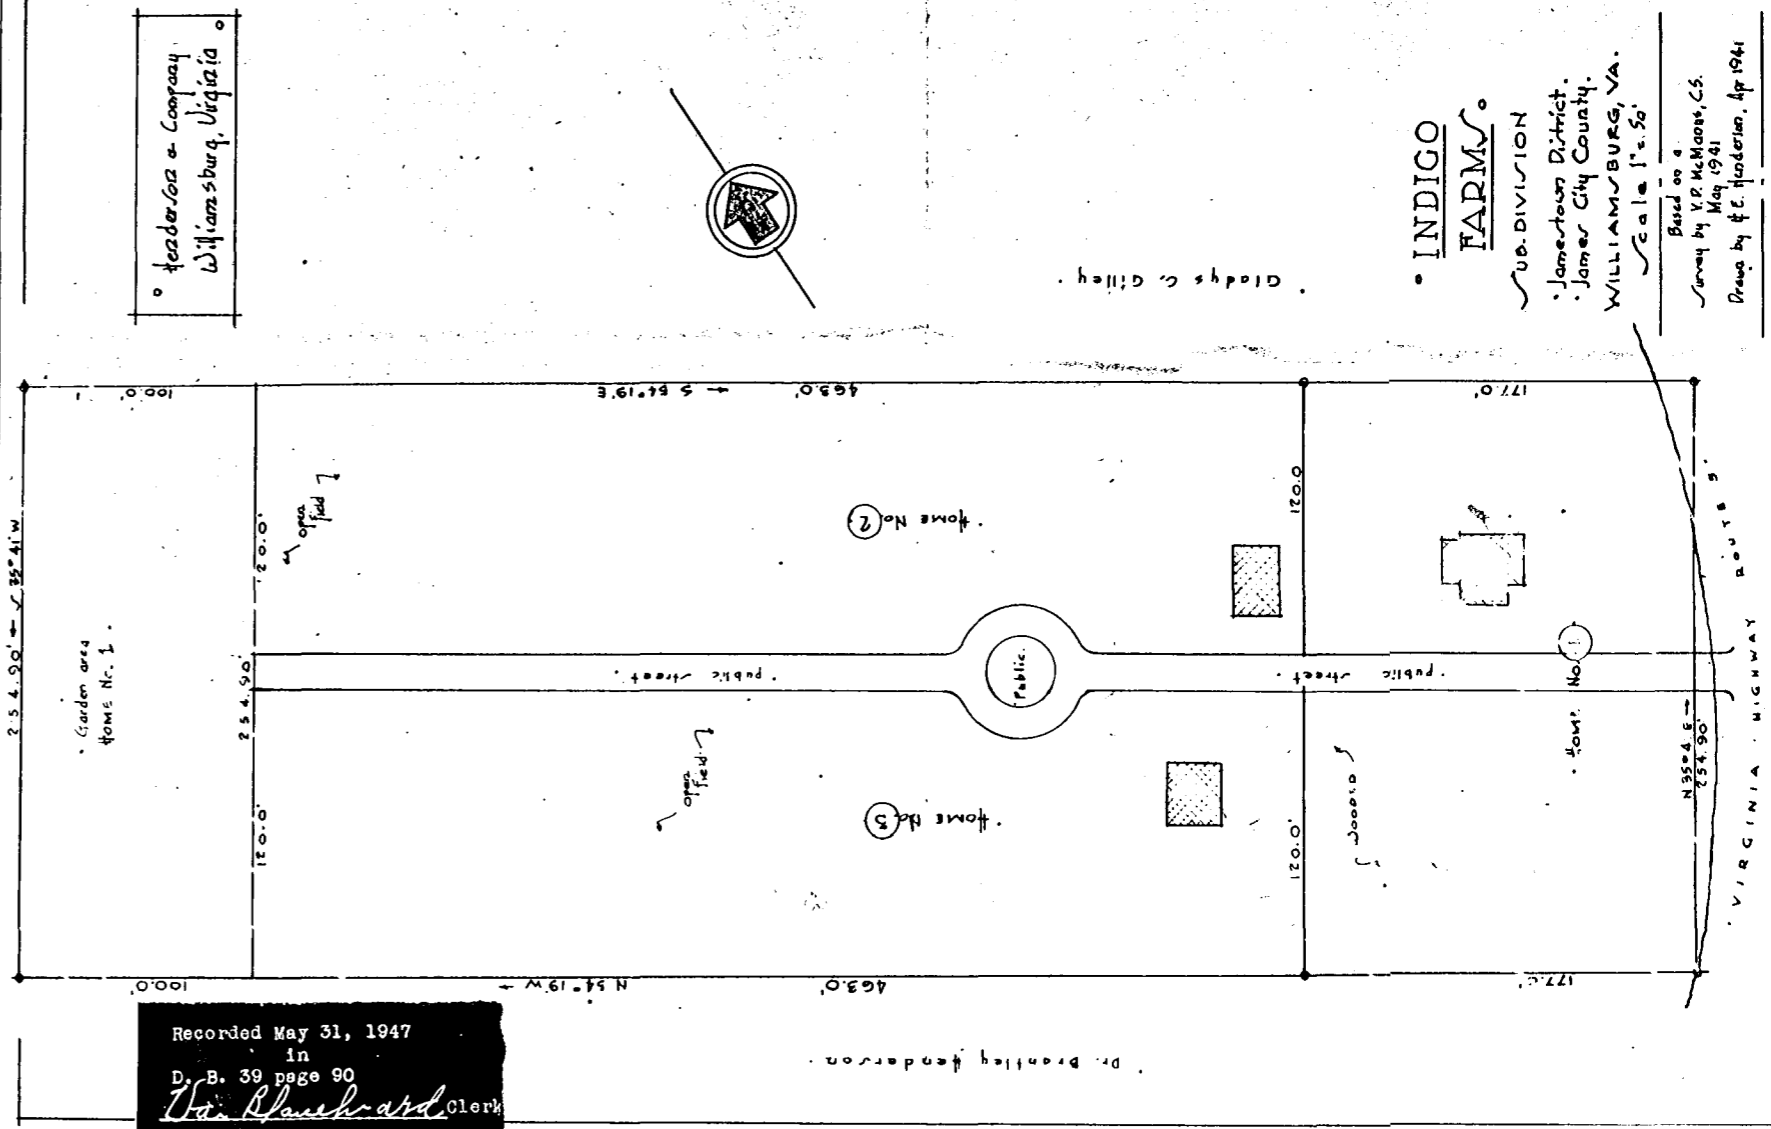


Recorded May 31, 1947
 in
 D. B. 39 page 90
 Wm. Blanchard Clerk

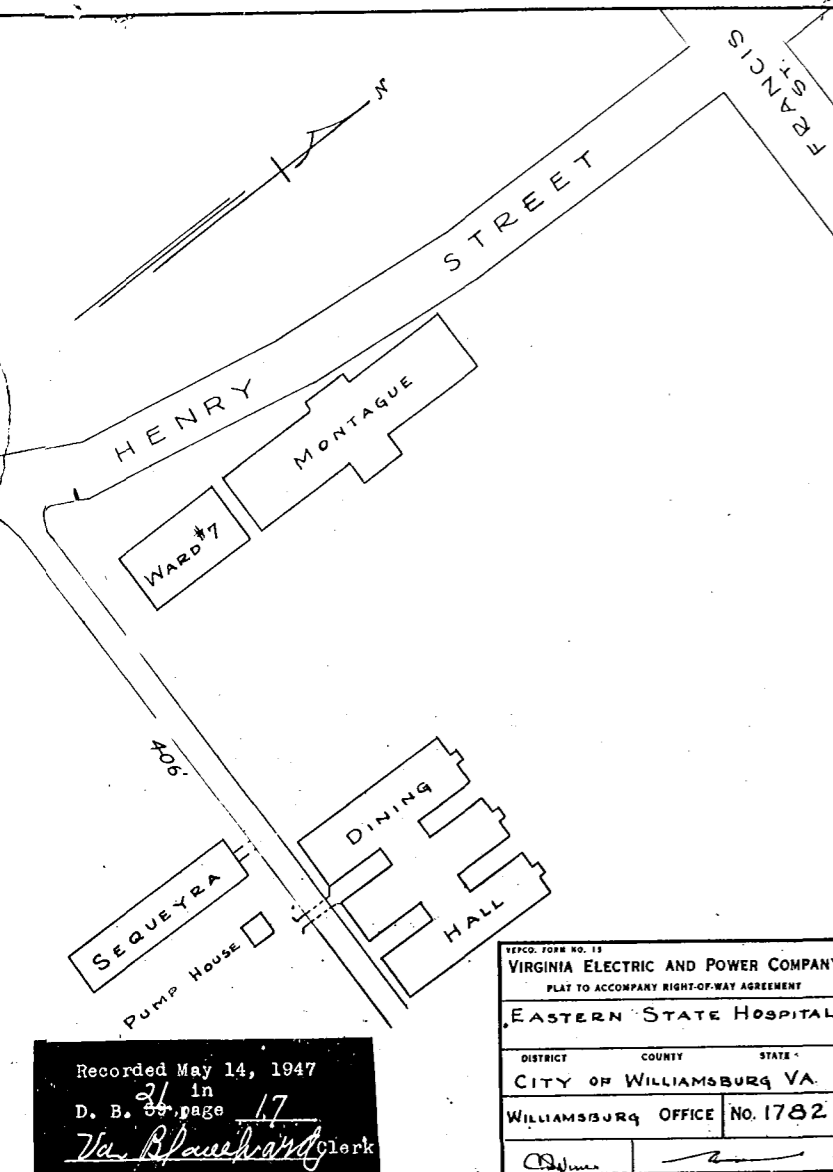


REC'D FORM NO. 13
 VIRGINIA ELECTRIC AND POWER COMPANY
 PLAT TO ACCOMPANY RIGHT-OF-WAY AGREEMENT
 EASTERN STATE HOSPITAL
 DISTRICT COUNTY STATE
 CITY OF WILLIAMSBURG VA.
 WILLIAMSBURG OFFICE NO. 1782

Recorded May 14, 1947
 in
 D. B. 39 page 17
 Wm. Blanchard Clerk

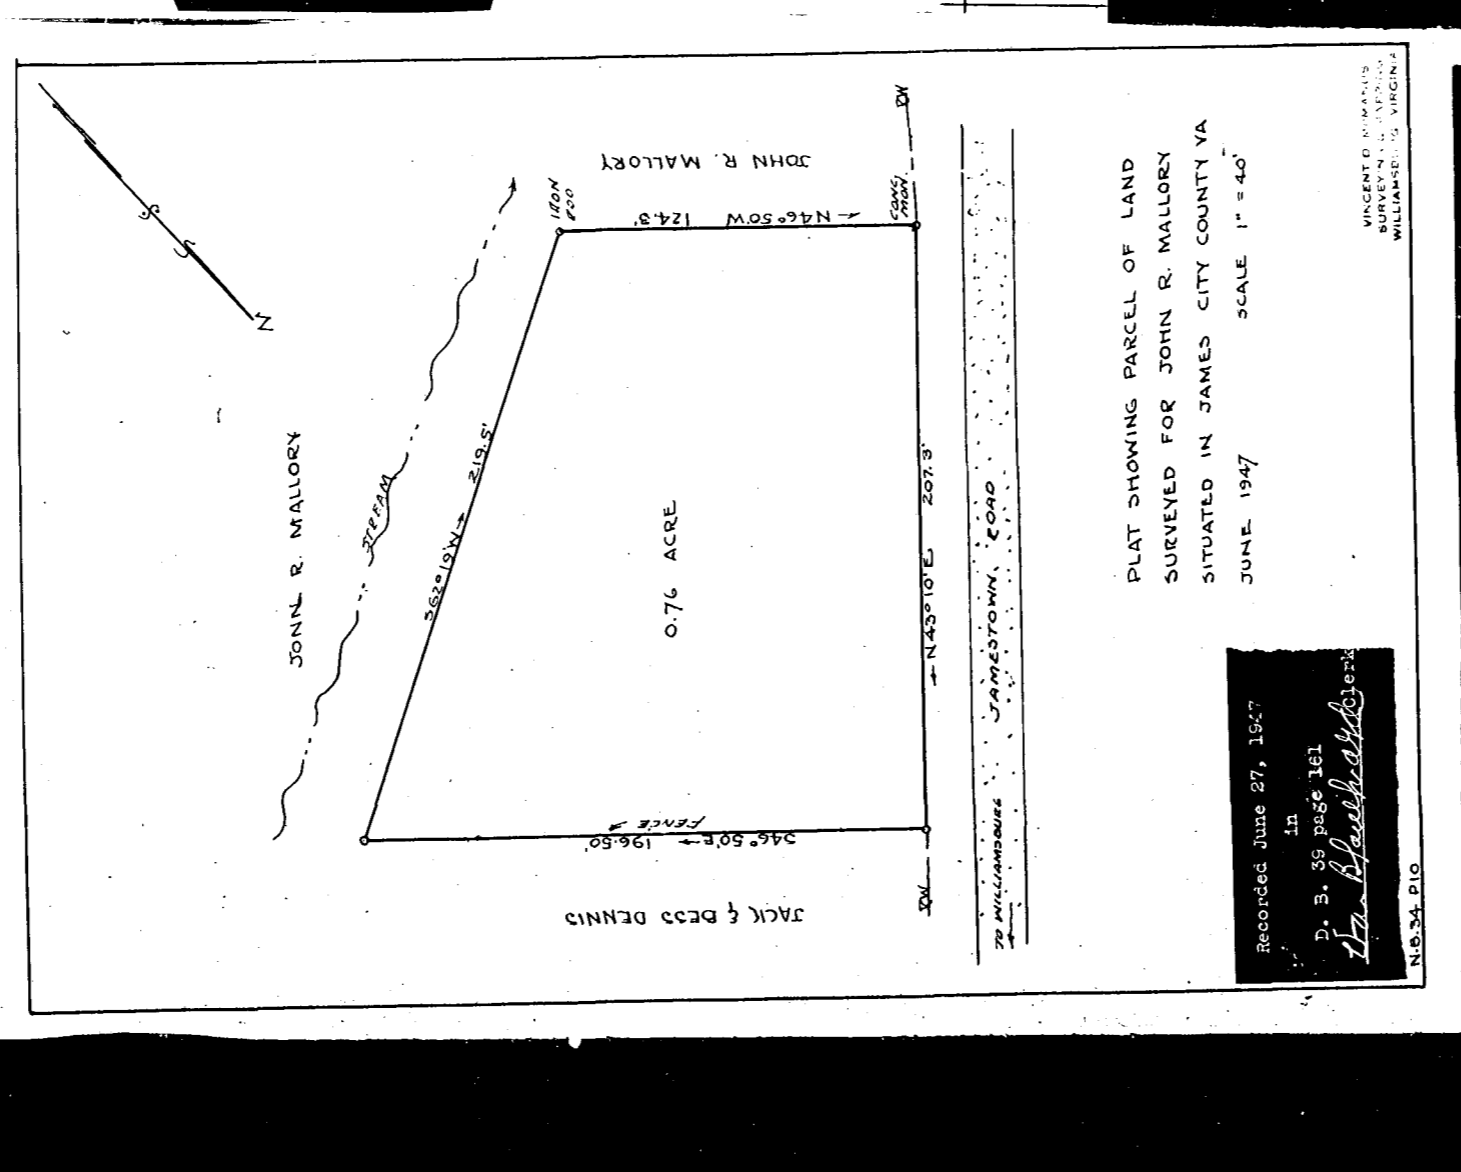

PLAT SHOWING PARCEL OF LAND
 SURVEYED FOR JOHN R. MALLORY
 SITUATED IN JAMES CITY COUNTY VA
 JUNE 1947
 SCALE 1" = 40'

Recorded June 27, 1947
 in
 D. B. 39 page 161
 Wm. Blanchard Clerk

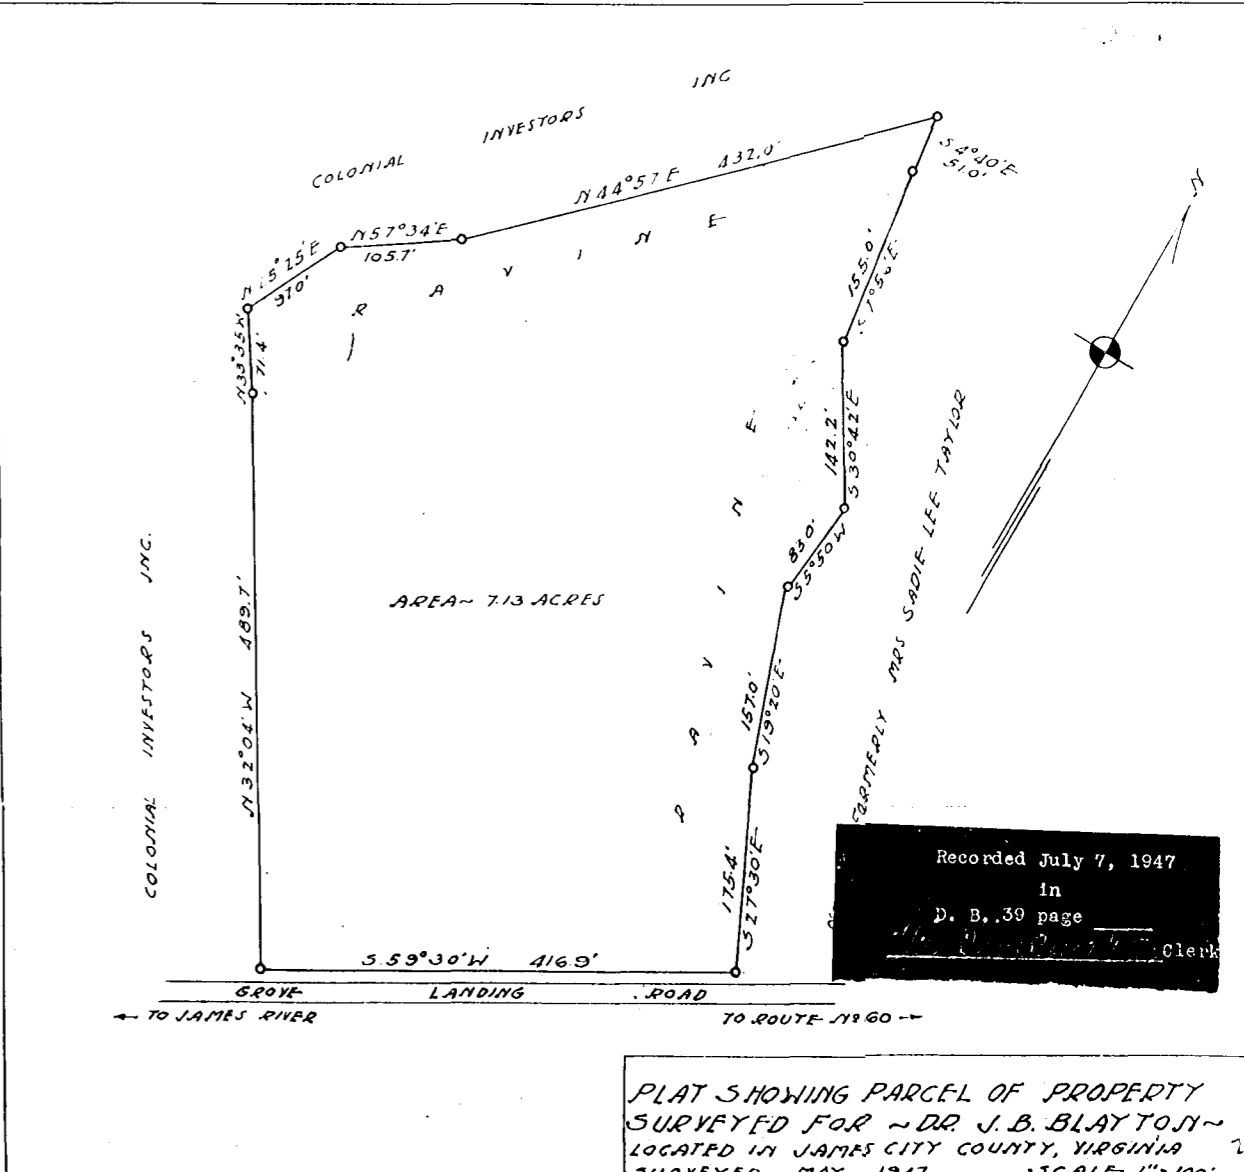

PLAT SHOWING PARCEL OF PROPERTY
 SURVEYED FOR DR. J. B. BLAYTON
 LOCATED IN JAMES CITY COUNTY, VIRGINIA
 SURVEYED - JAN. 1947, BY MR. JAMES ASHBY

Recorded July 7, 1947
 in
 D. B. 39 page
 Wm. Blanchard Clerk