




To Brantley Henderson

Wesbury

PARCEL OF LAND  
Conveyed to  
C. J. HARRIS, JR.  
BY  
DR. BRANTLEY HENDERSON  
James City County, Virginia  
Scale 1" = 40'

Recorded Sept. 24, 1948  
in  
D. B. 41 page 215  
Virginia Bluebird Clerk


Recorded Nov. 8, 1948  
in  
D. B. 41 page 286.  
The Bluebird Clerk

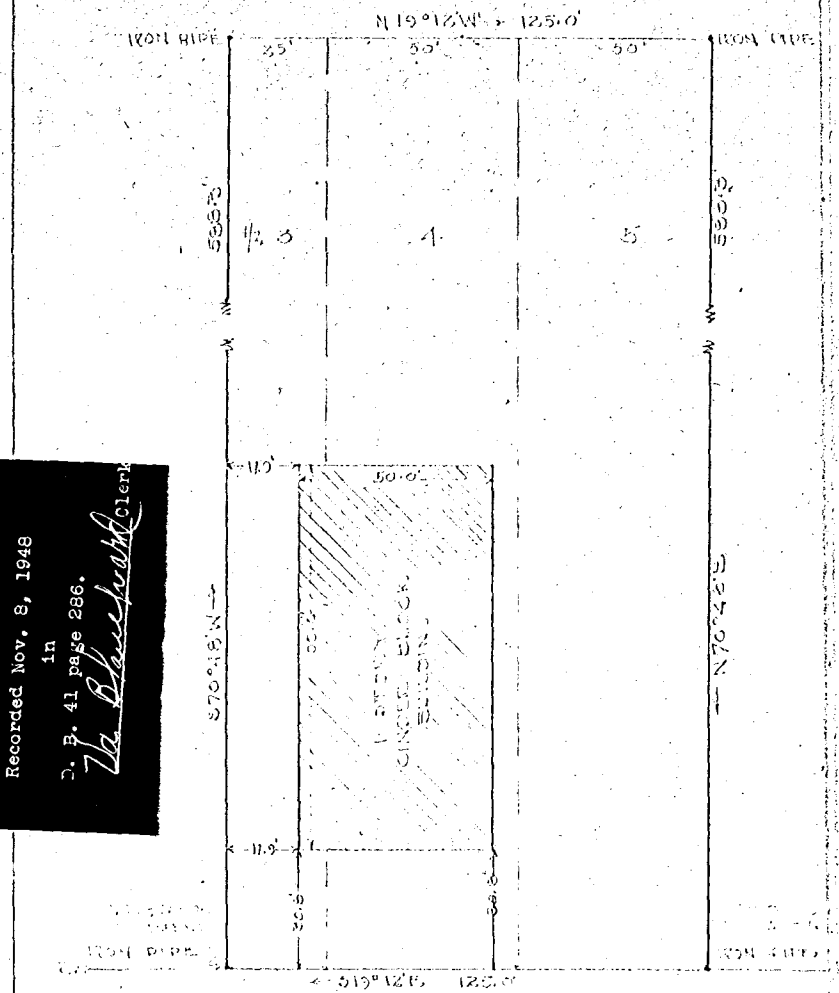

CAPTION, MAP FOR RECORD  
Lots 4, 5 & 6 and 8, subdivision  
of VIAL HALL TRACT, AS PER  
PLAN SHOW. E. PAGE 59, JAMES  
CITY COUNTY, VIRGINIA  
1898 TO 1948 SCALE 1" = 20'

PARCEL OF LAND  
CONVEYED BY  
DR. BRANTLEY HENDERSON  
TO  
OLIE M. & ROSA BOWMAN  
James town district  
James City County Virginia  
Scale 1" = 50 feet  
surveyed & platted  
BY  
T. B. HENDERSON, JR.  
October 1948

Recorded Nov. 15, 1948  
in  
D. B. 41 page  
The Bluebird Clerk

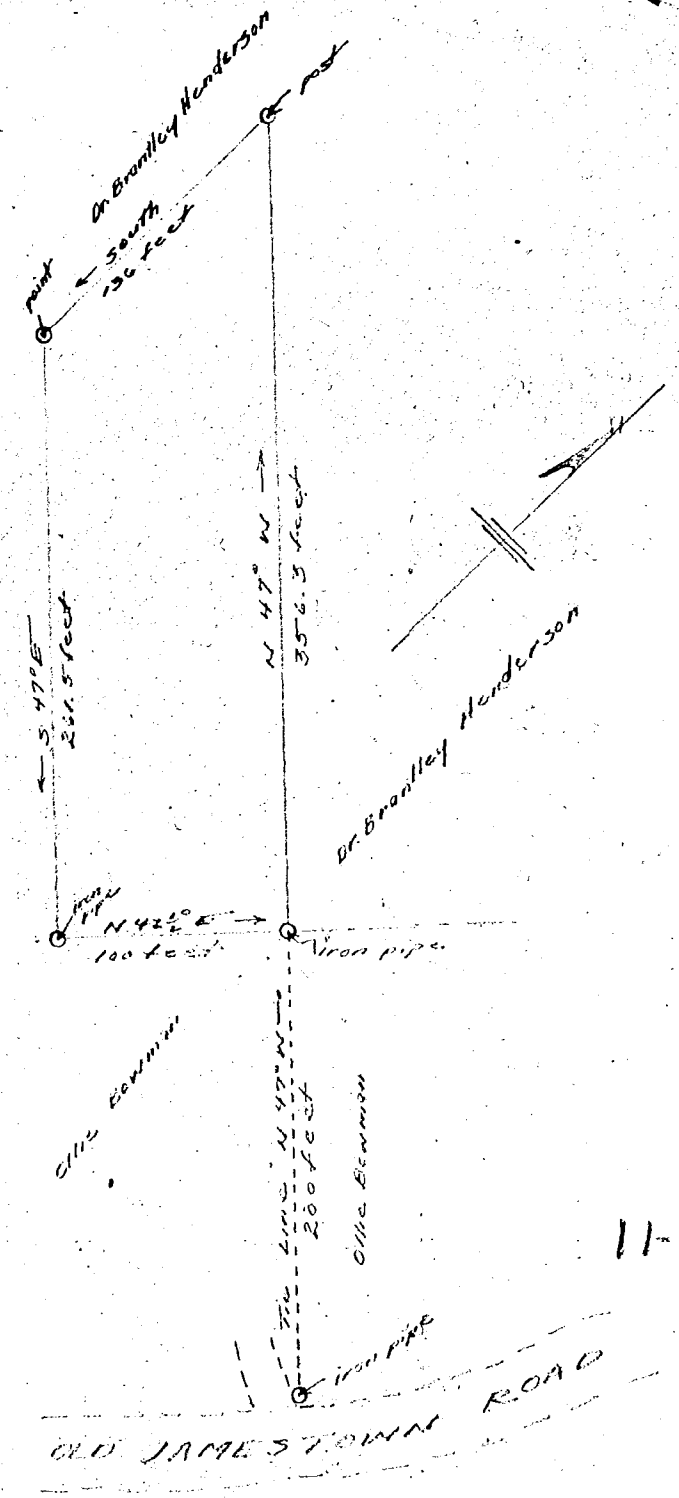

11-23