



Recorded March 9, 1950
 in
 D. B. 23 page 84.
Dr. Blanchard

PLAT SHOWING PROPERTY TO BE CONVEYED BETWEEN
 S. G. UMBECK AND W. T. HODGES
 AND
 S. J. UMBECK AND THE CITY OF WILLIAMSBURG, VIRGINIA
 Located in the City of Williamsburg and
 James City County, Virginia
 Surveyed October 1949 Scale 1"=40'
 A.S. DENNERS, C.S.

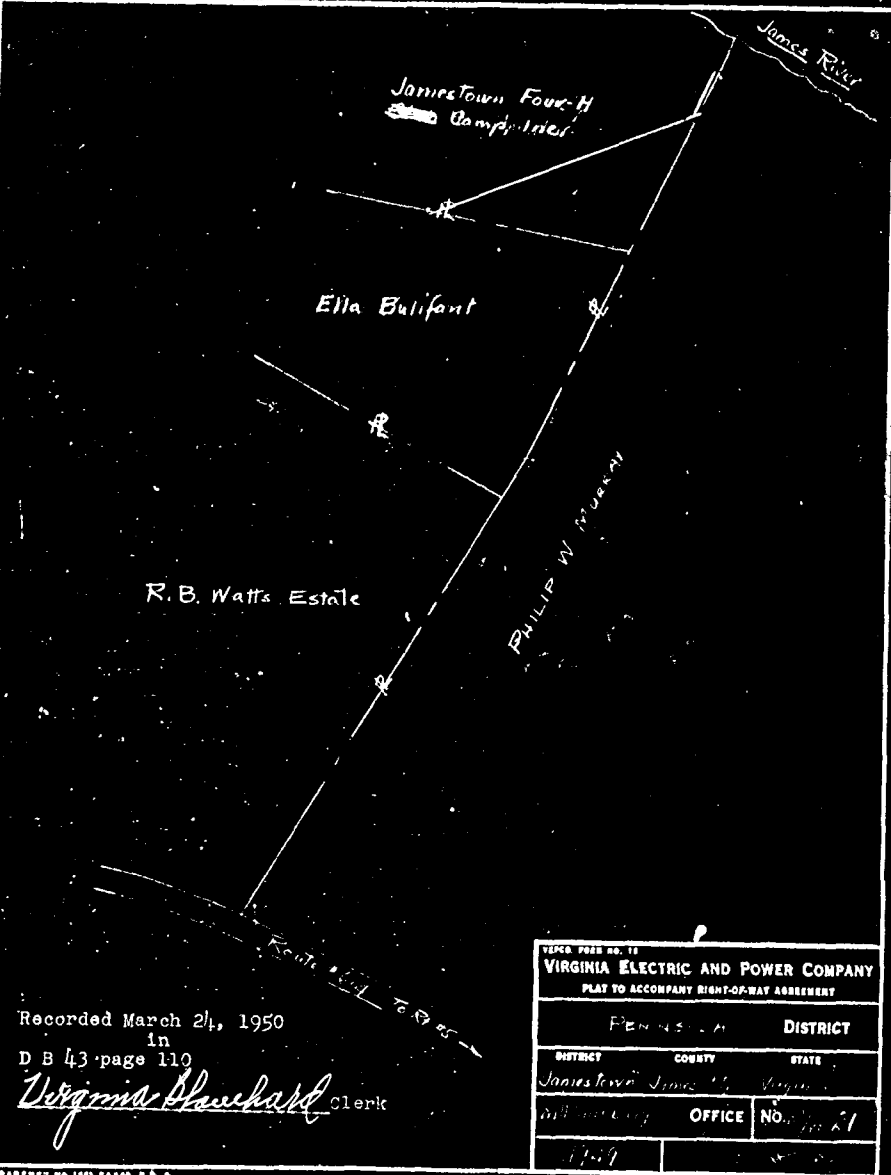



Recorded March 24, 1950
 in
 D B 43 page 110
Virginia Blanchard Clerk

| | | |
|------------------------------------------|------------|----------|
| FORM NO. 12 | | |
| VIRGINIA ELECTRIC AND POWER COMPANY | | |
| PLAT TO ACCOMPANY RIGHT-OF-WAY AGREEMENT | | |
| PENNSULA | DISTRICT | |
| DISTRICT | COUNTY | STATE |
| Jamestown | James City | Virginia |
| OFFICE NO. | 118 | |

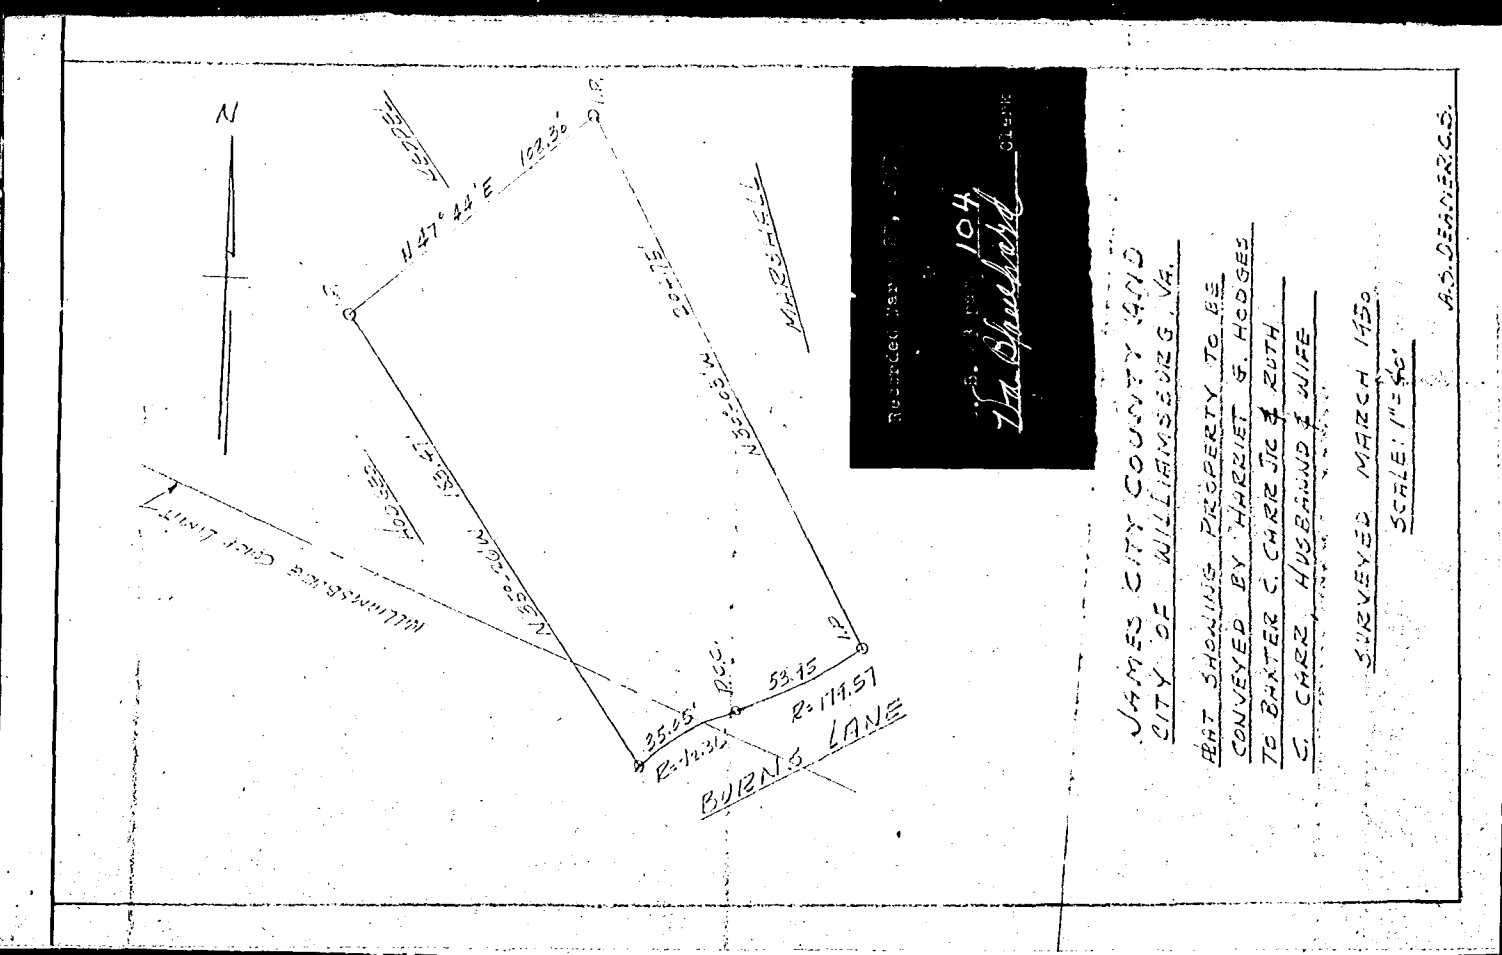

104
Dr. Blanchard

JAMES CITY COUNTY LAND
 CITY OF WILLIAMSBURG, VA.
 PART SHOWING PROPERTY TO BE
 CONVEYED BY HARRIET S. HODGES
 TO BAXTER S. CHARRJIG & BATH
 S. CHARR HUSBAND & WIFE
 SURVEYED MARCH 1950
 SCALE 1"=50'
 A.S. DENNERS, C.S.

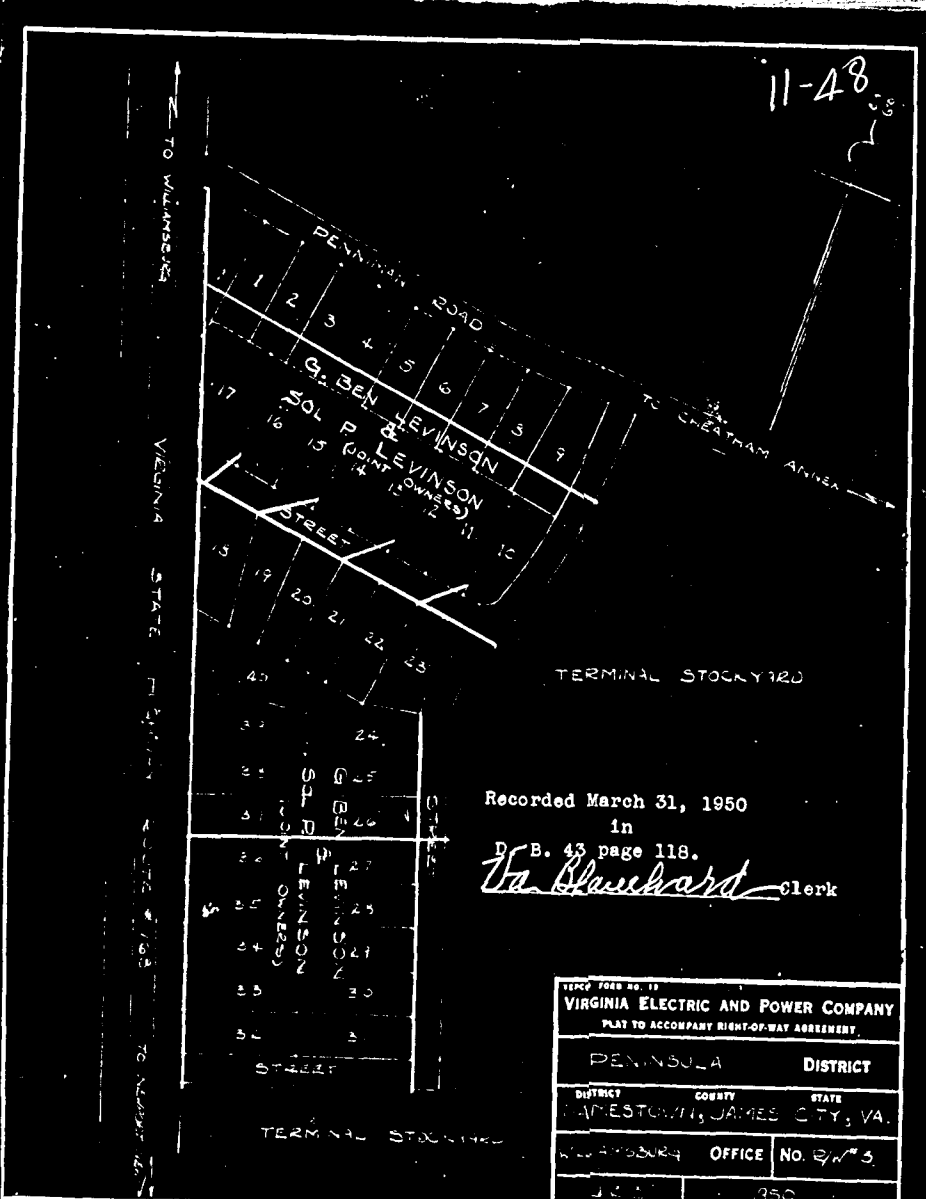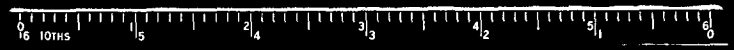

Recorded March 31, 1950
 in
 D B. 43 page 118.
Dr. Blanchard Clerk

| | | |
|------------------------------------------|------------|-------|
| FORM NO. 12 | | |
| VIRGINIA ELECTRIC AND POWER COMPANY | | |
| PLAT TO ACCOMPANY RIGHT-OF-WAY AGREEMENT | | |
| PENNSULA | DISTRICT | |
| DISTRICT | COUNTY | STATE |
| Jamestown | James City | VA. |
| OFFICE NO. | 118 | |

11-48