


Recorded 4-18-51
 D.B. 45 P
 Va. Bluebird
 Clerk

VESCO FORM NO. 11 VIRGINIA ELECTRIC AND POWER COMPANY PLAT TO ACCOMPANY RIGHT-OF-WAY AGREEMENT	
DISTRICT	PENINSULA
COUNTY	JAMES TOWN
STATE	VIRGINIA
WILLIAMSBURG OFFICE	NO. R/W 10
J.R.B.	1951


--- CENTER LINE OF PROPOSED VESCO
 RIGHT-OF-WAY

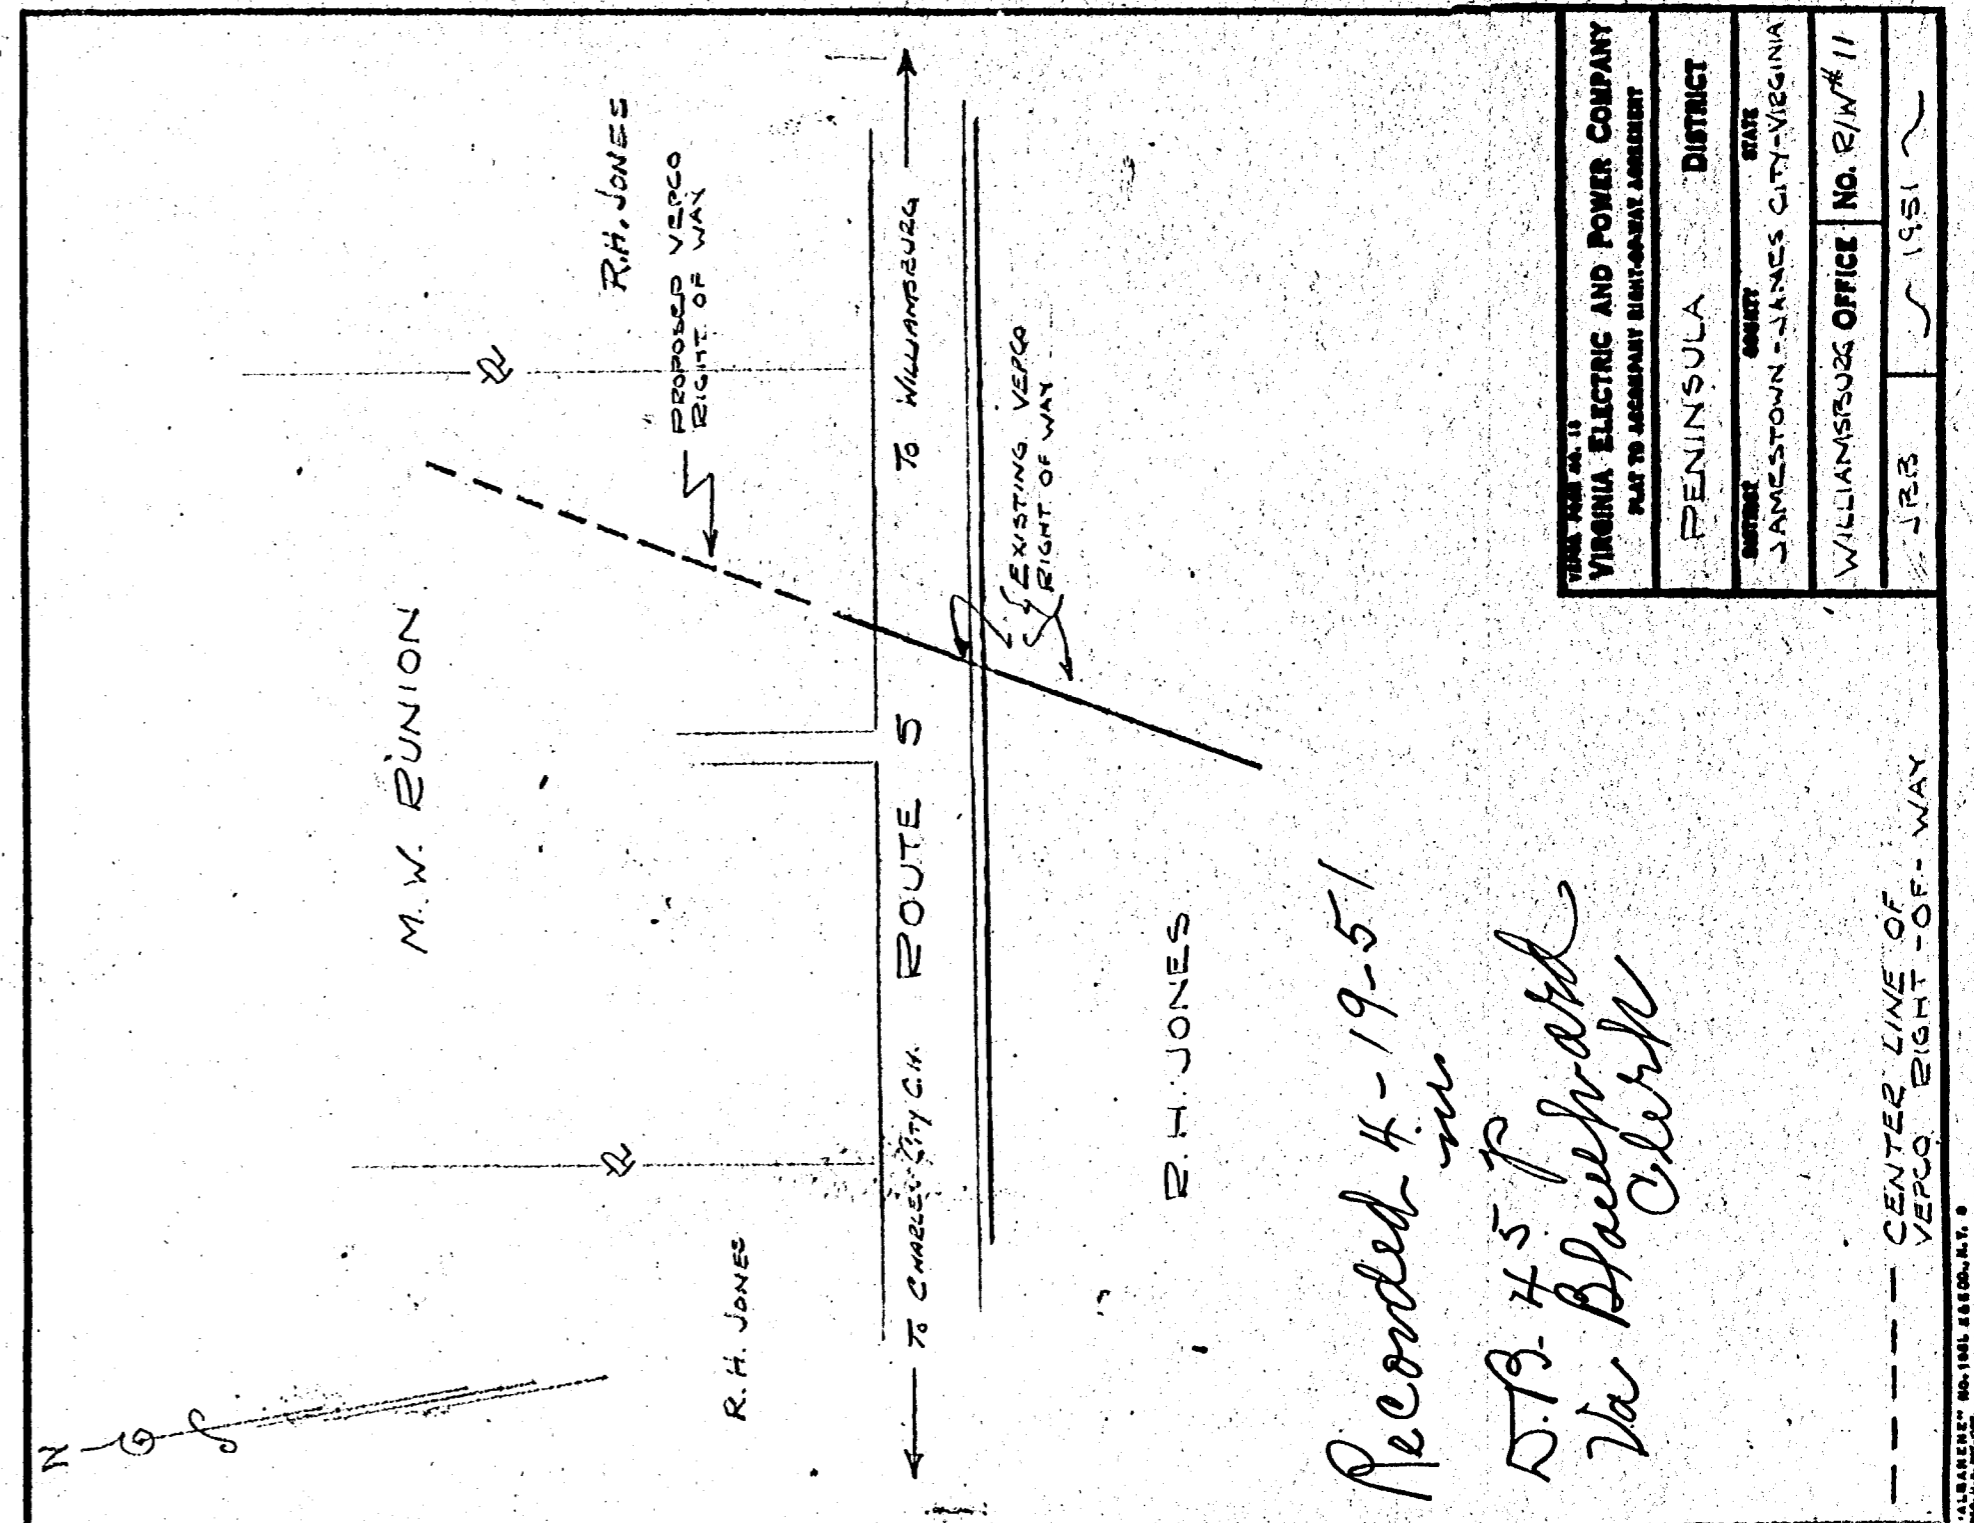

Recorded 4-19-51
 D.B. 45 P
 Va. Bluebird
 Clerk

VESCO FORM NO. 11 VIRGINIA ELECTRIC AND POWER COMPANY PLAT TO ACCOMPANY RIGHT-OF-WAY AGREEMENT	
DISTRICT	PENINSULA
COUNTY	JAMES TOWN
STATE	VIRGINIA
WILLIAMSBURG OFFICE	NO. R/W 11
J.R.B.	1951


--- CENTER LINE OF
 VESCO RIGHT-OF-WAY

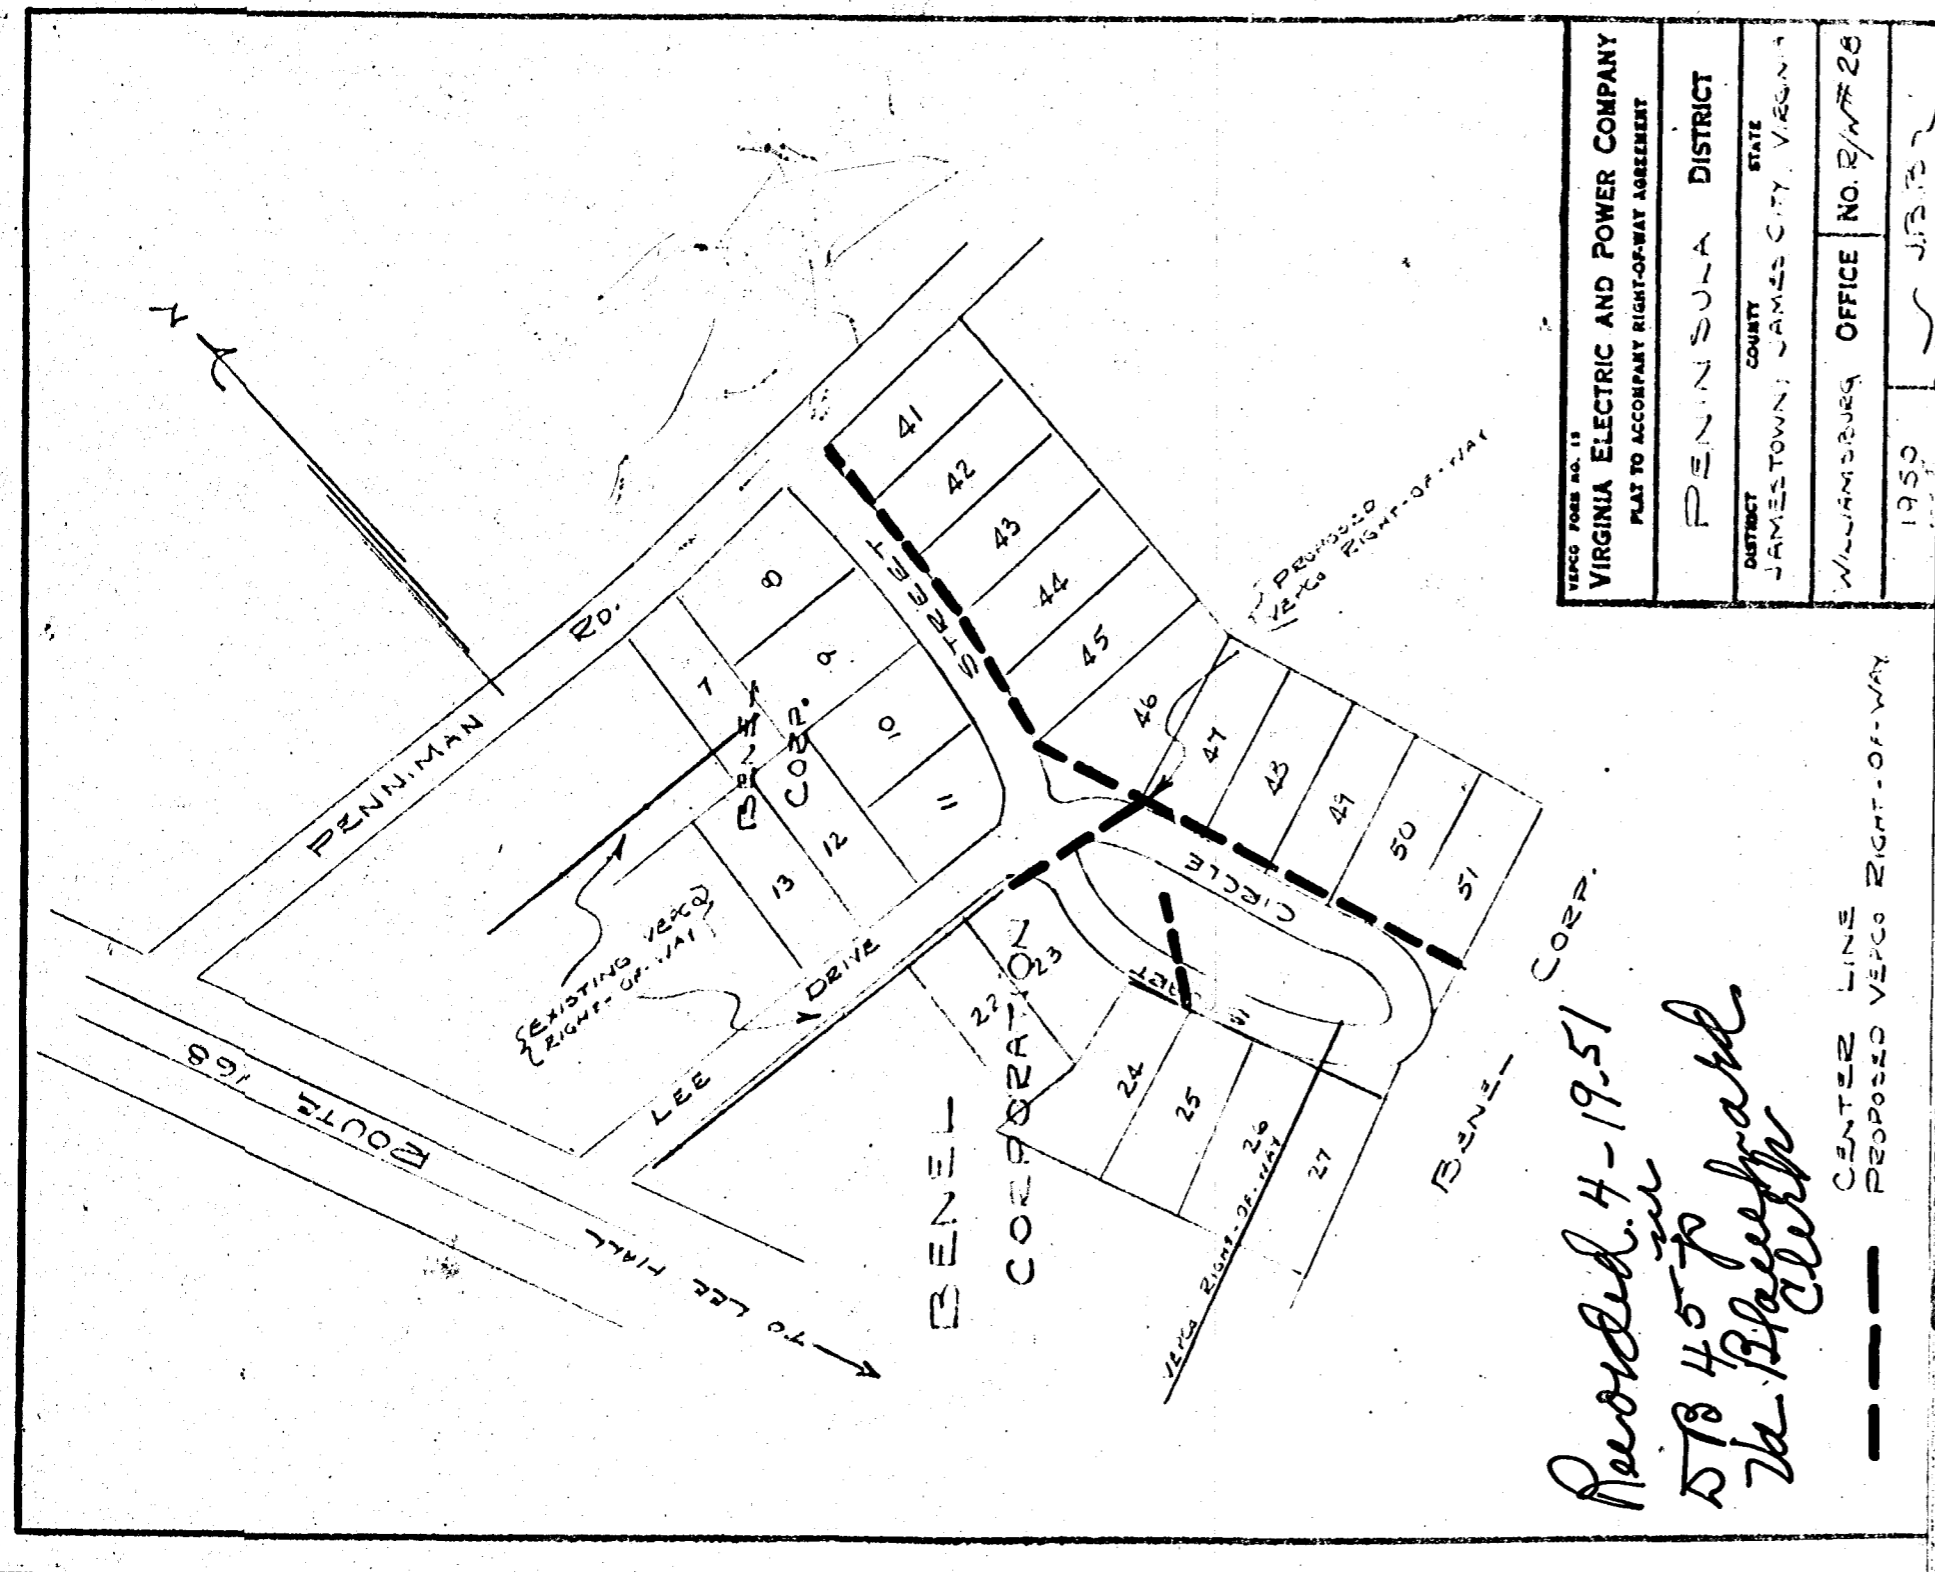

Recorded 4-19-51
 D.B. 45 P
 Va. Bluebird
 Clerk

VESCO FORM NO. 11 VIRGINIA ELECTRIC AND POWER COMPANY PLAT TO ACCOMPANY RIGHT-OF-WAY AGREEMENT	
DISTRICT	PENINSULA
COUNTY	JAMES TOWN
STATE	VIRGINIA
WILLIAMSBURG OFFICE	NO. R/W 28
J.R.B.	1951

--- CENTER LINE
 PROPOSED VESCO RIGHT-OF-WAY

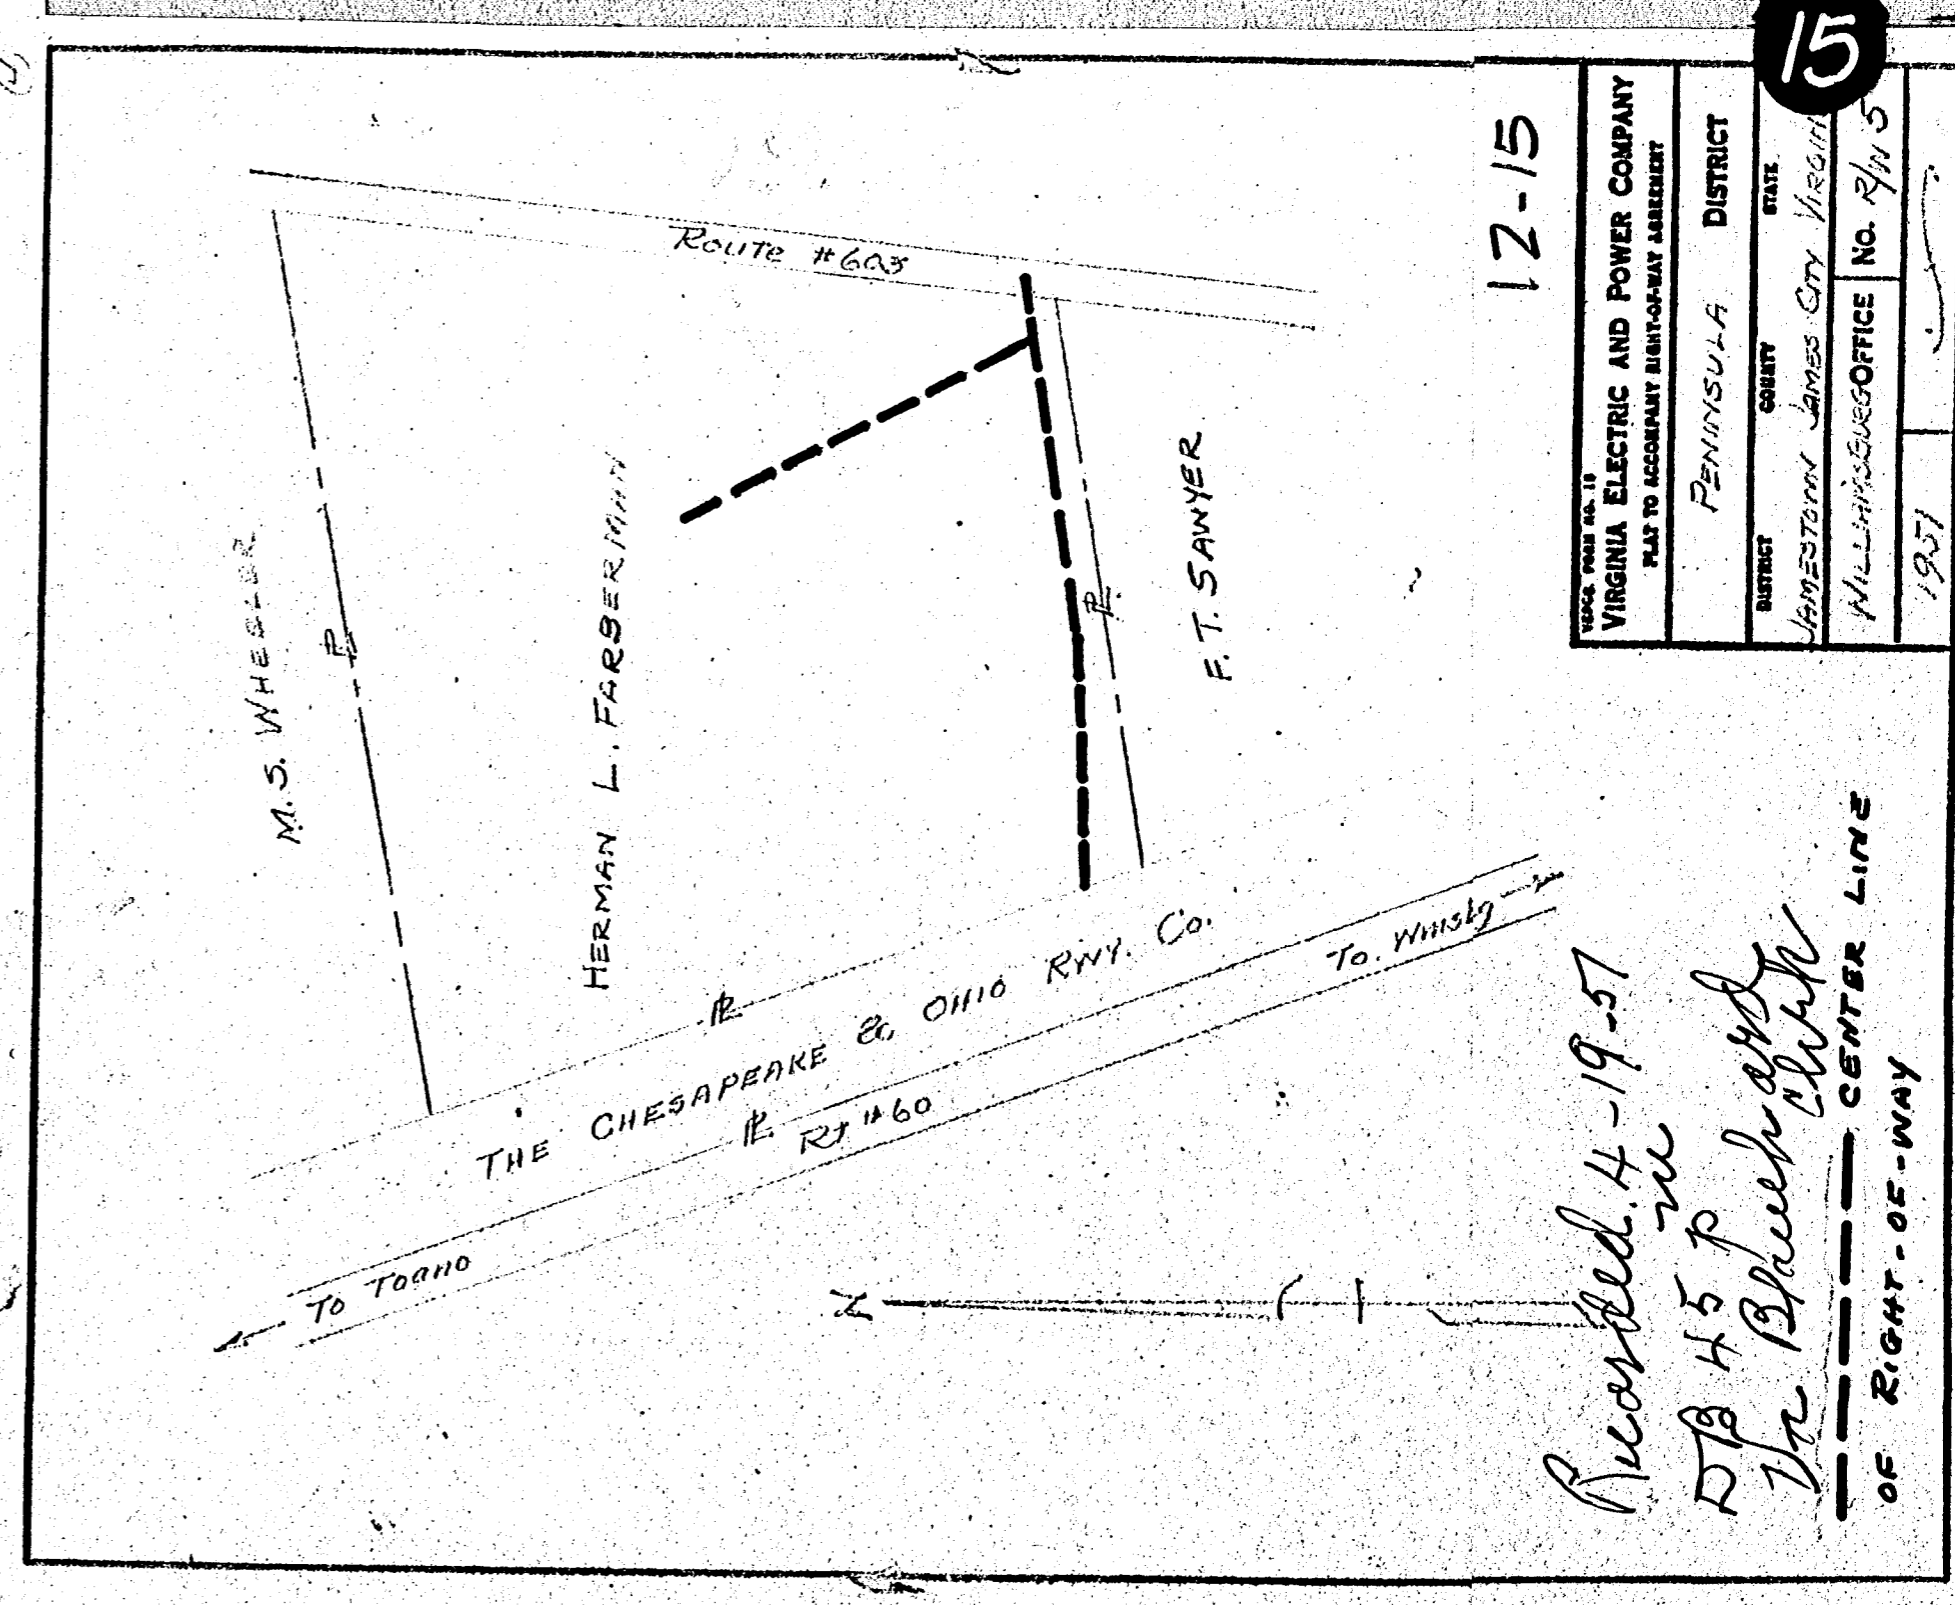

Recorded 4-19-51
 D.B. 45 P
 Va. Bluebird
 Clerk

VESCO FORM NO. 11 VIRGINIA ELECTRIC AND POWER COMPANY PLAT TO ACCOMPANY RIGHT-OF-WAY AGREEMENT	
DISTRICT	PENINSULA
COUNTY	JAMES TOWN
STATE	VIRGINIA
WILLIAMSBURG OFFICE	NO. R/W 5
J.R.B.	1951

--- CENTER LINE
 OF RIGHT-OF-WAY