
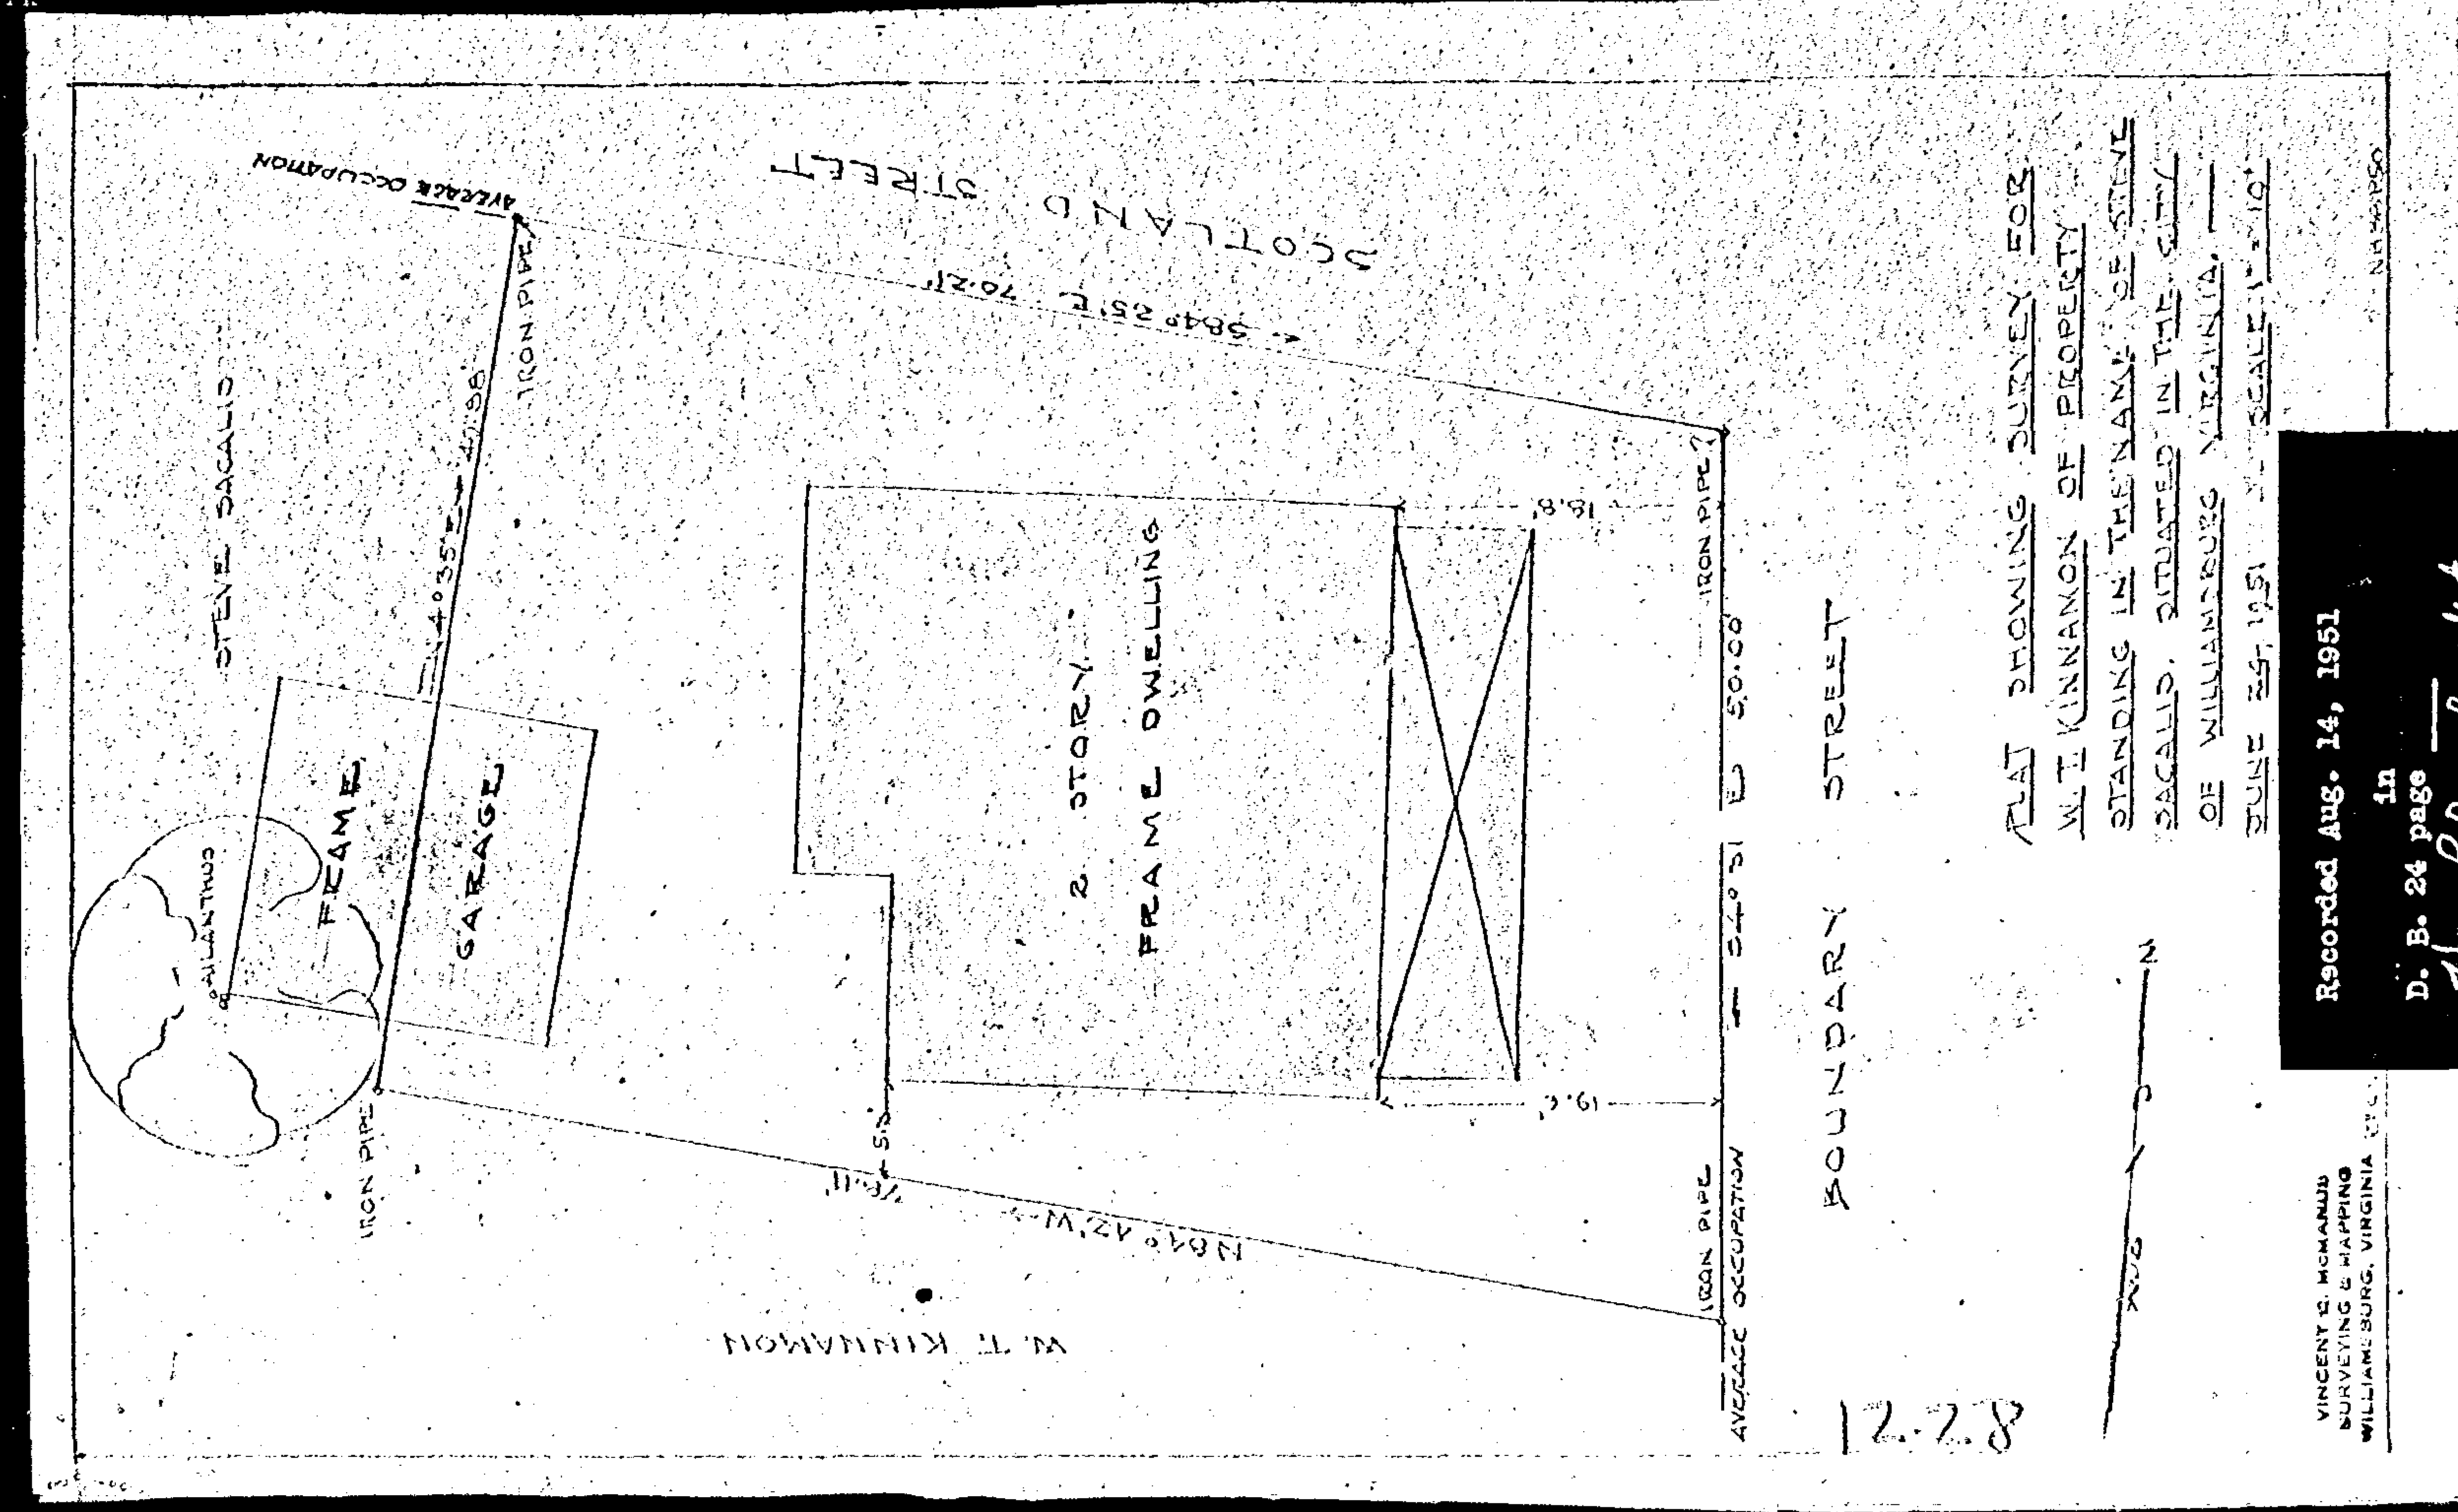
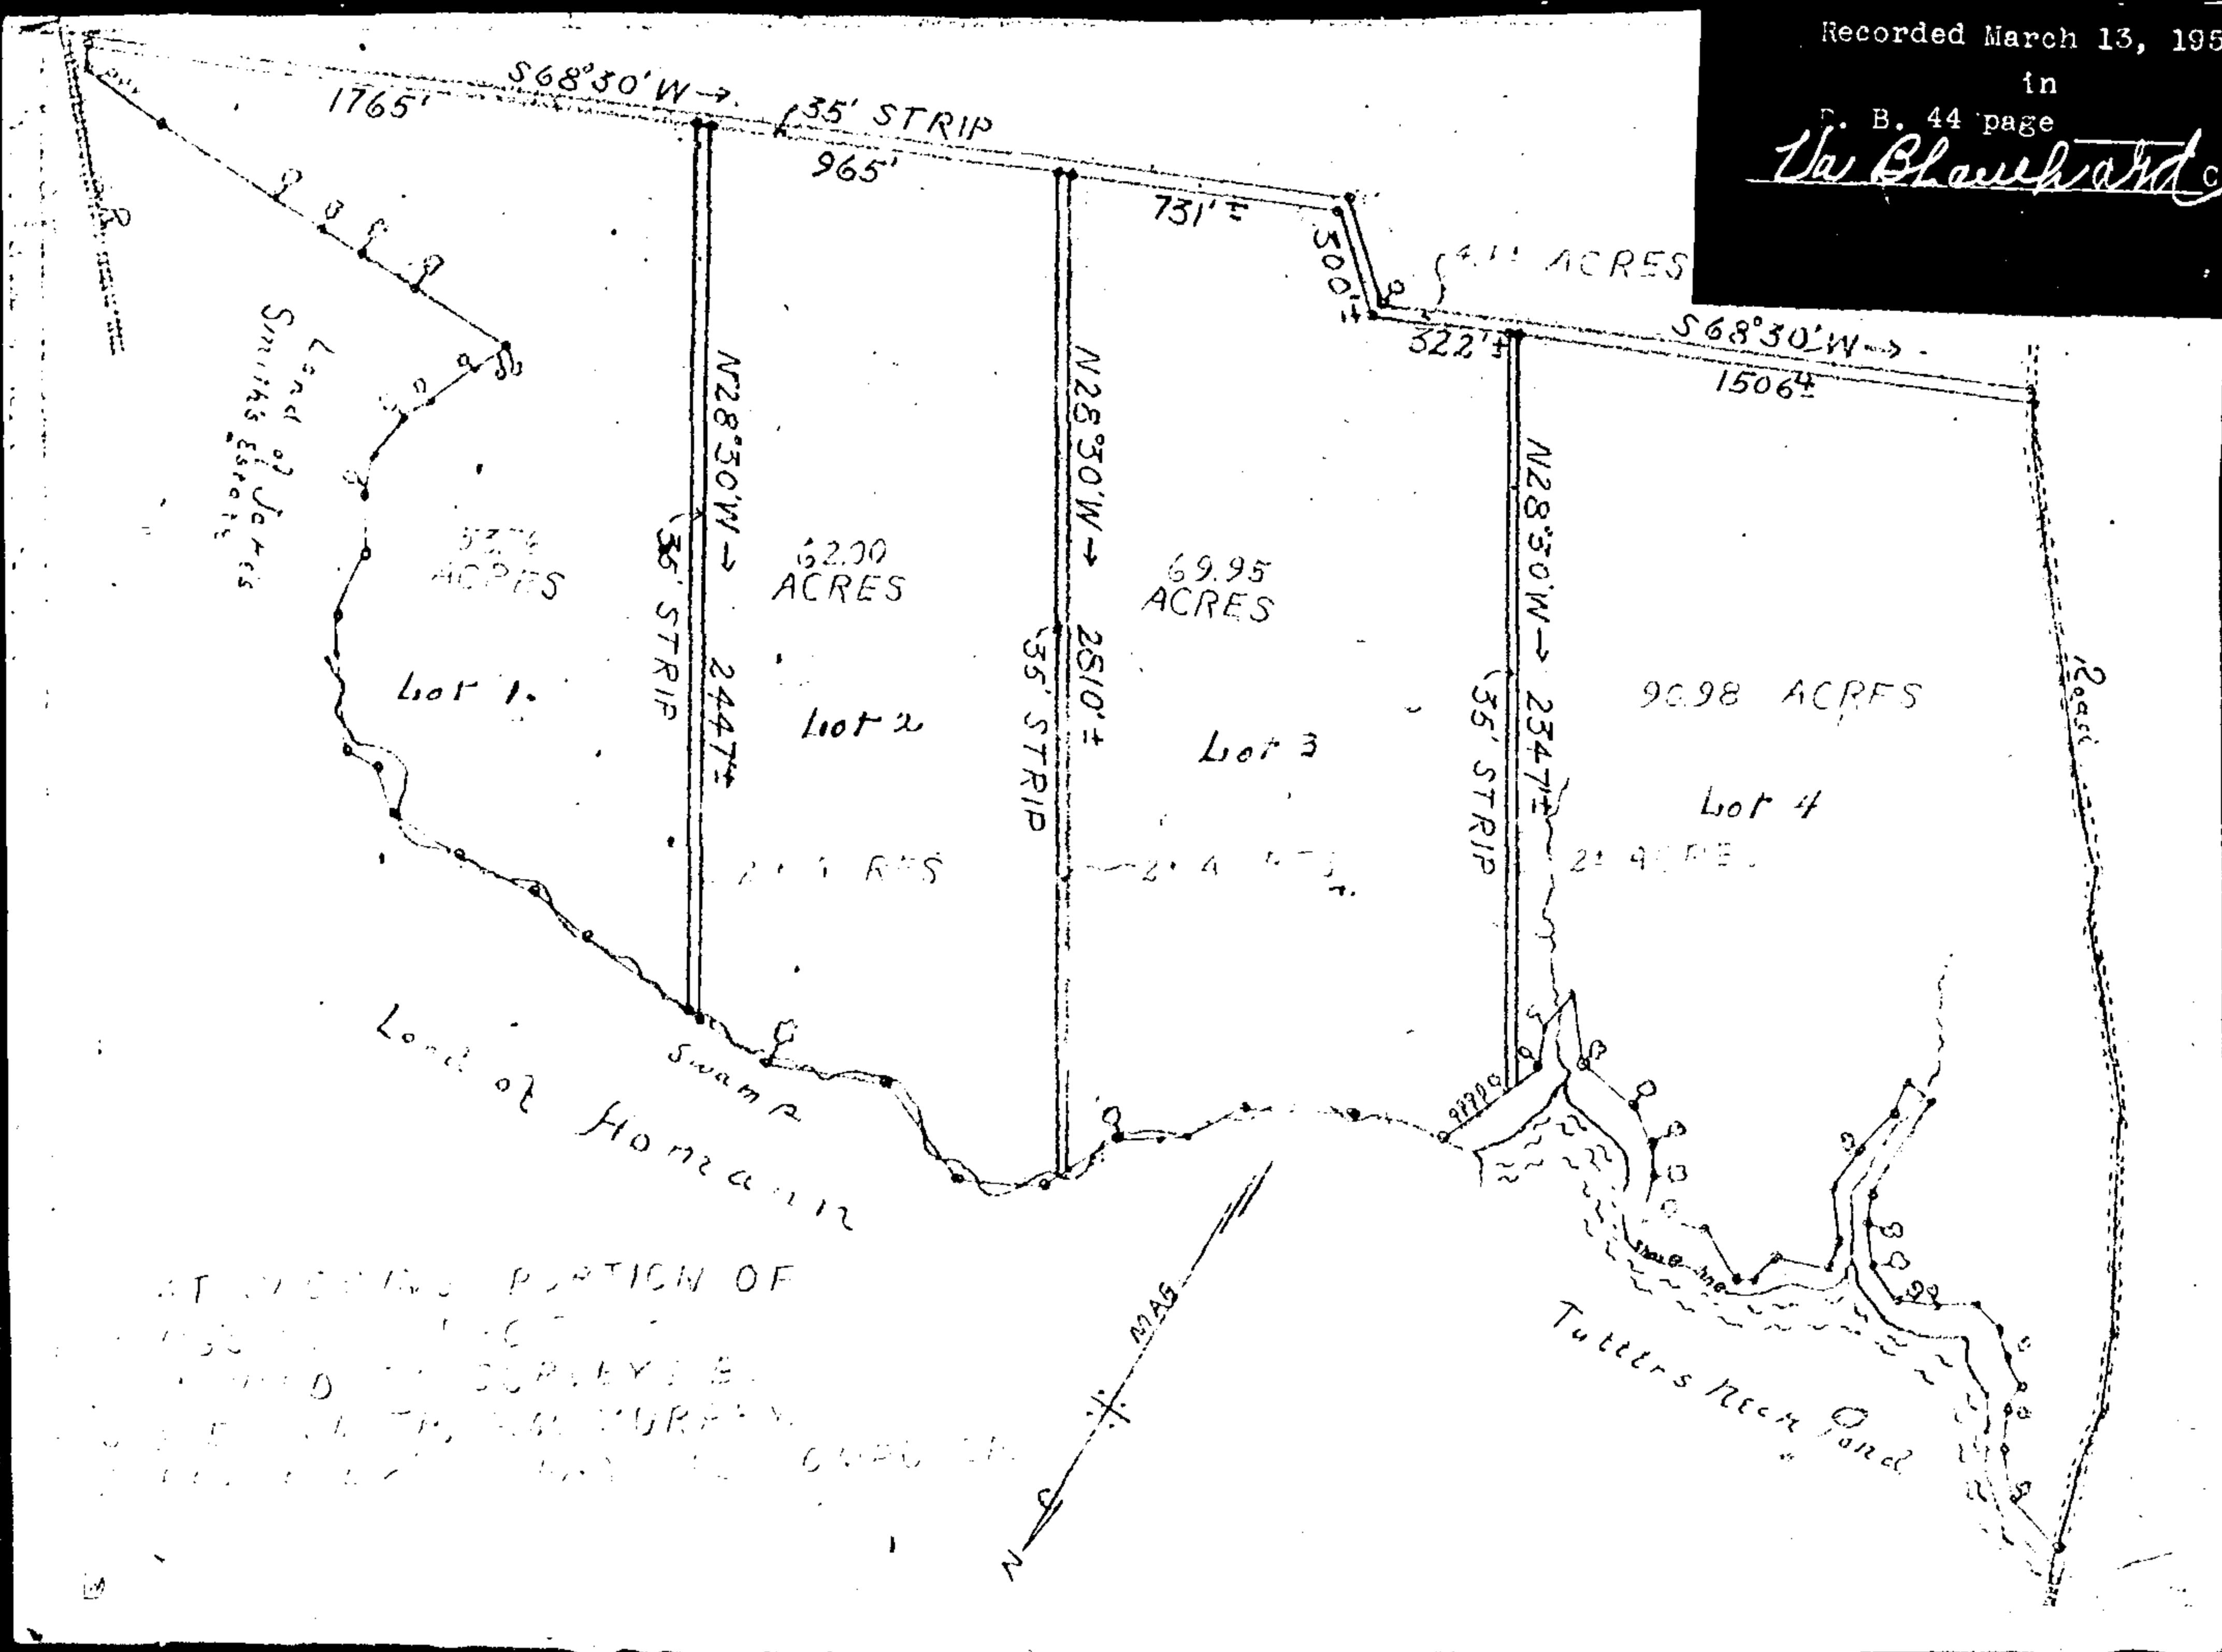


Recorded March 13, 1951
in
B. 44 page
The Blanchard

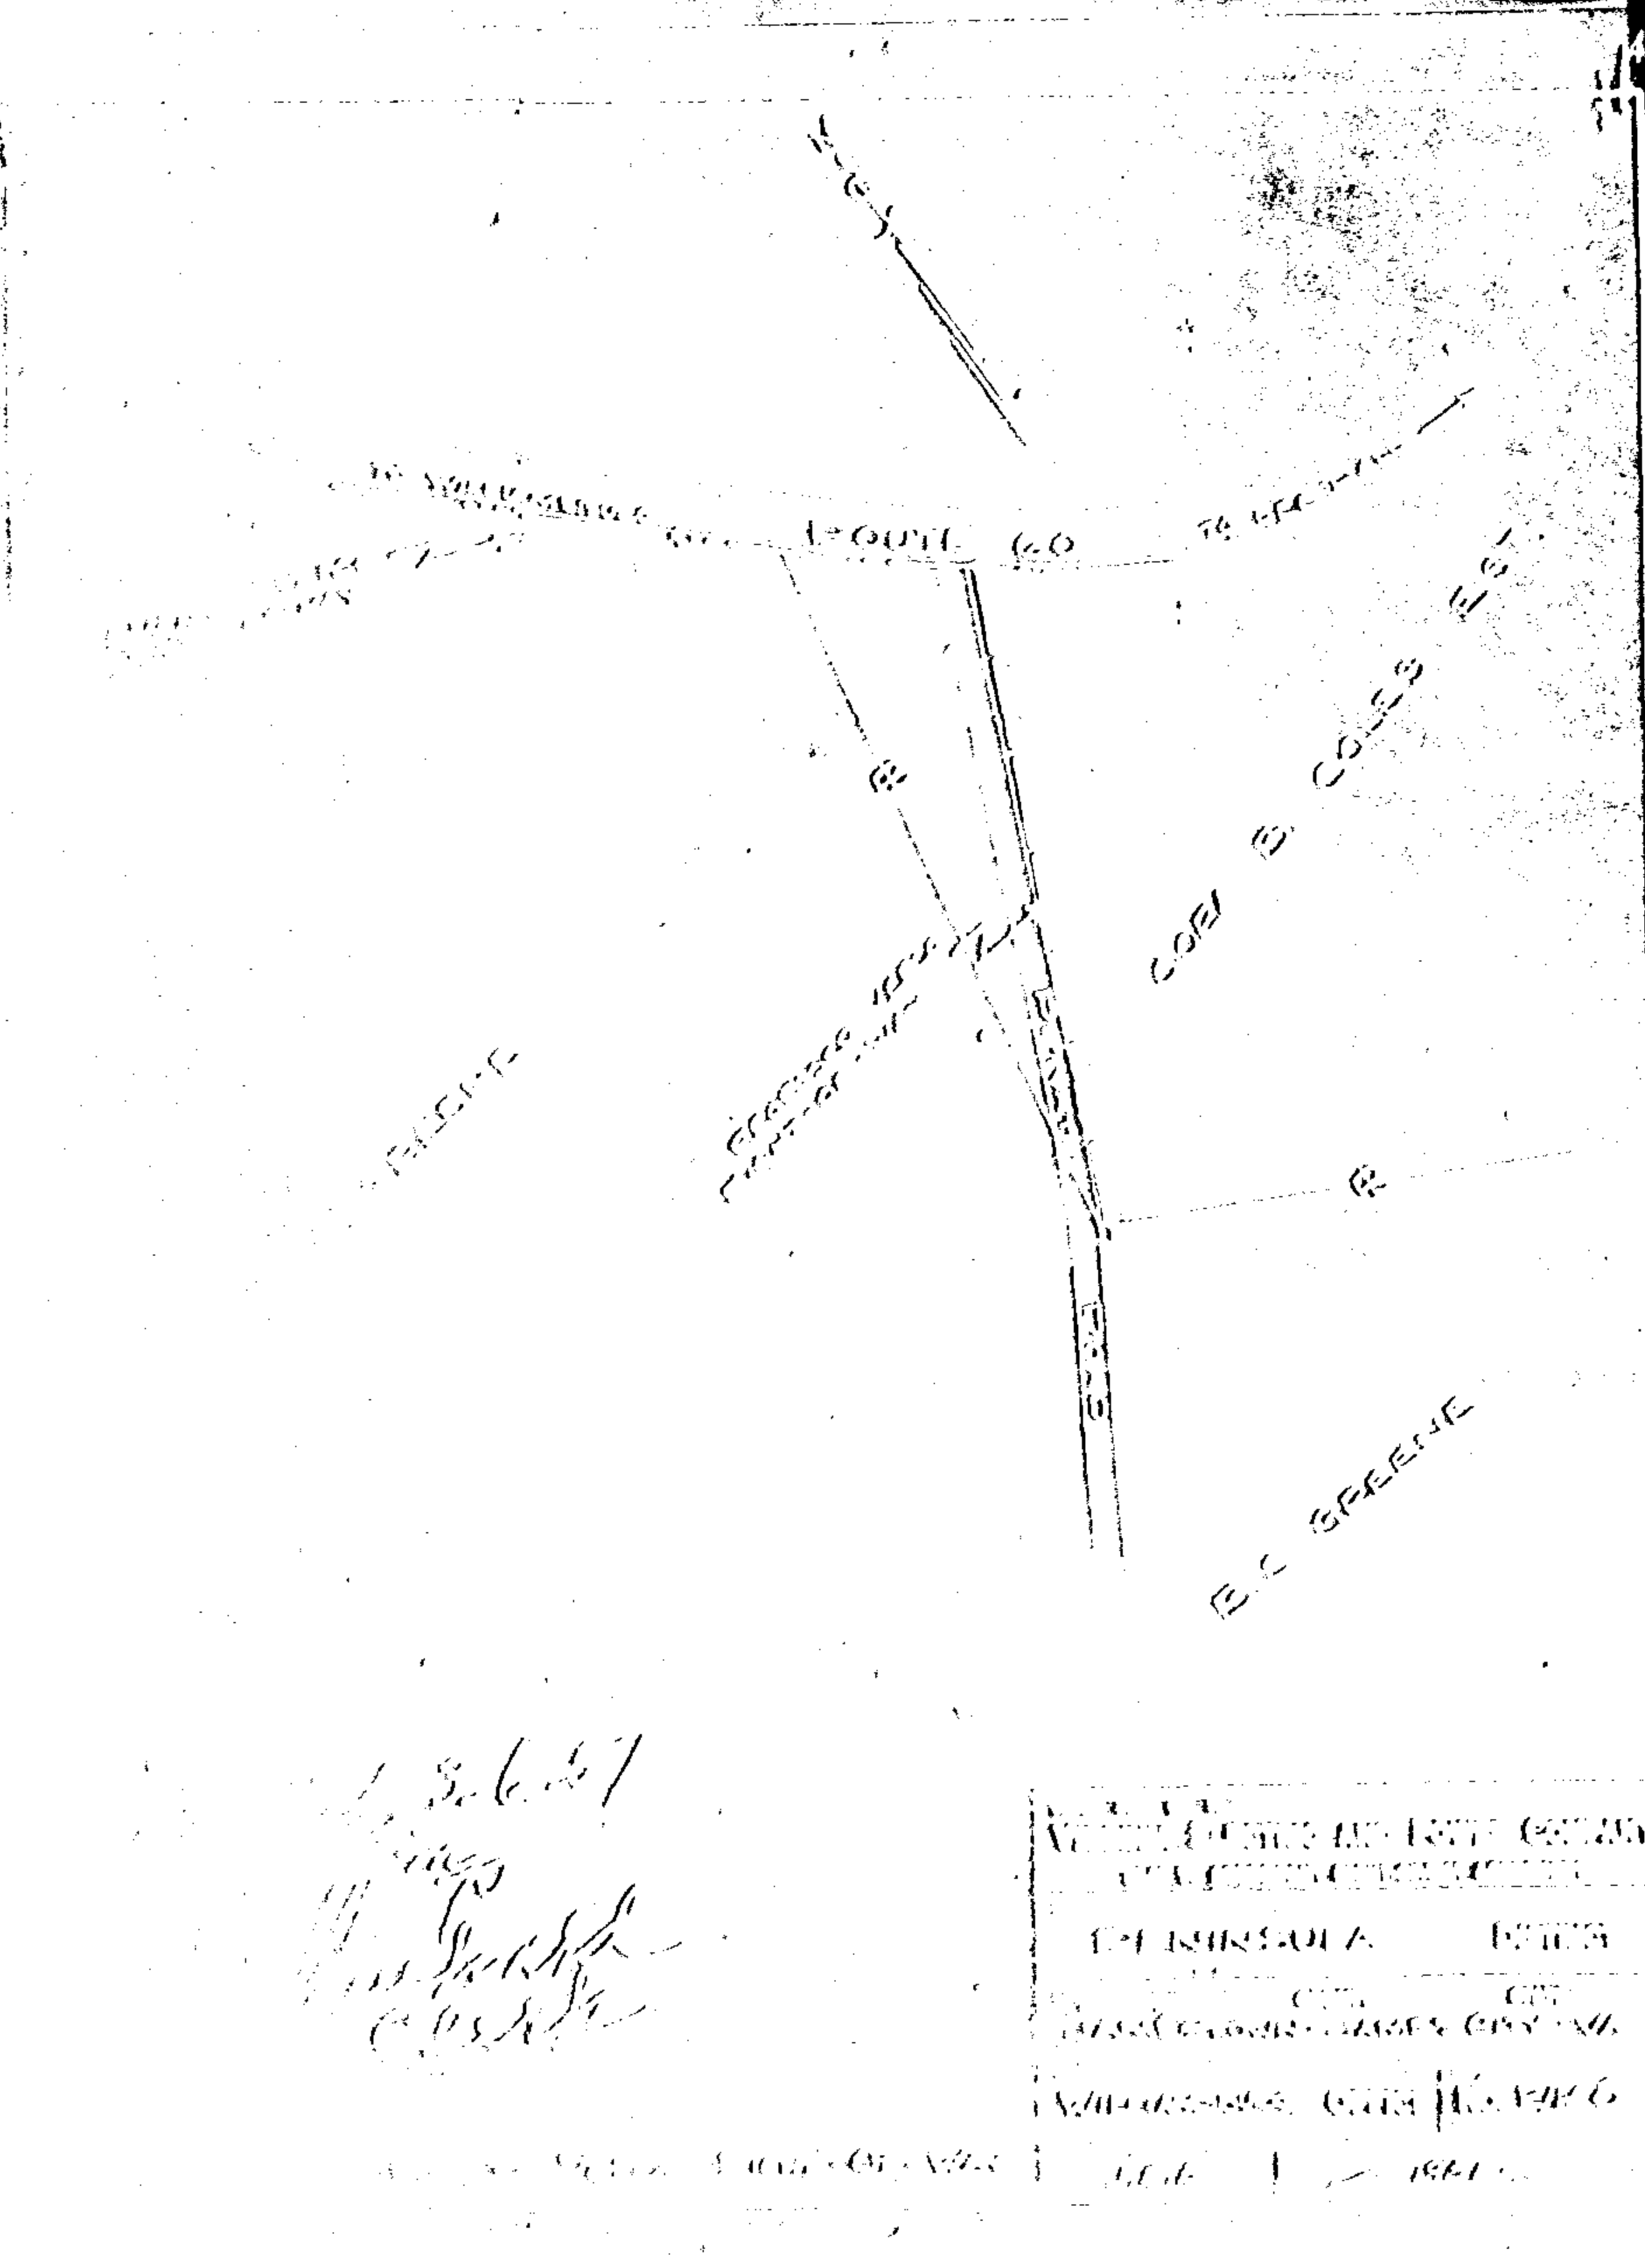

PLAT SHOWING SURVEY FOR
M.T. KINNAMON OF PROPERTY
STANDING IN THE NAME OF STEVE
SAGALS, SITUATED IN THE CITY
OF WILLIAMSBURG, VIRGINIA.
PLAT EST. 1951. SCALE 1" = 100'

Recorded Aug. 14, 1951
in
D. B. 24 page
The Blanchard

VINCENT S. MCMAHON
SURVEYING & MAPPING
WILLIAMSBURG, VIRGINIA

WILLIAMSBURG, VIRGINIA
JULY 1, 1951

PENNSYLVANIA
JAMES CITY - VA
WILLIAMSBURG OFFICE NO. 8147
J.S.S. 7-1951

McMahon
D.B. 44 p.
The Blanchard
CLERK
STATE DEPARTMENT OF LAND
WILLIAMSBURG, VA

