


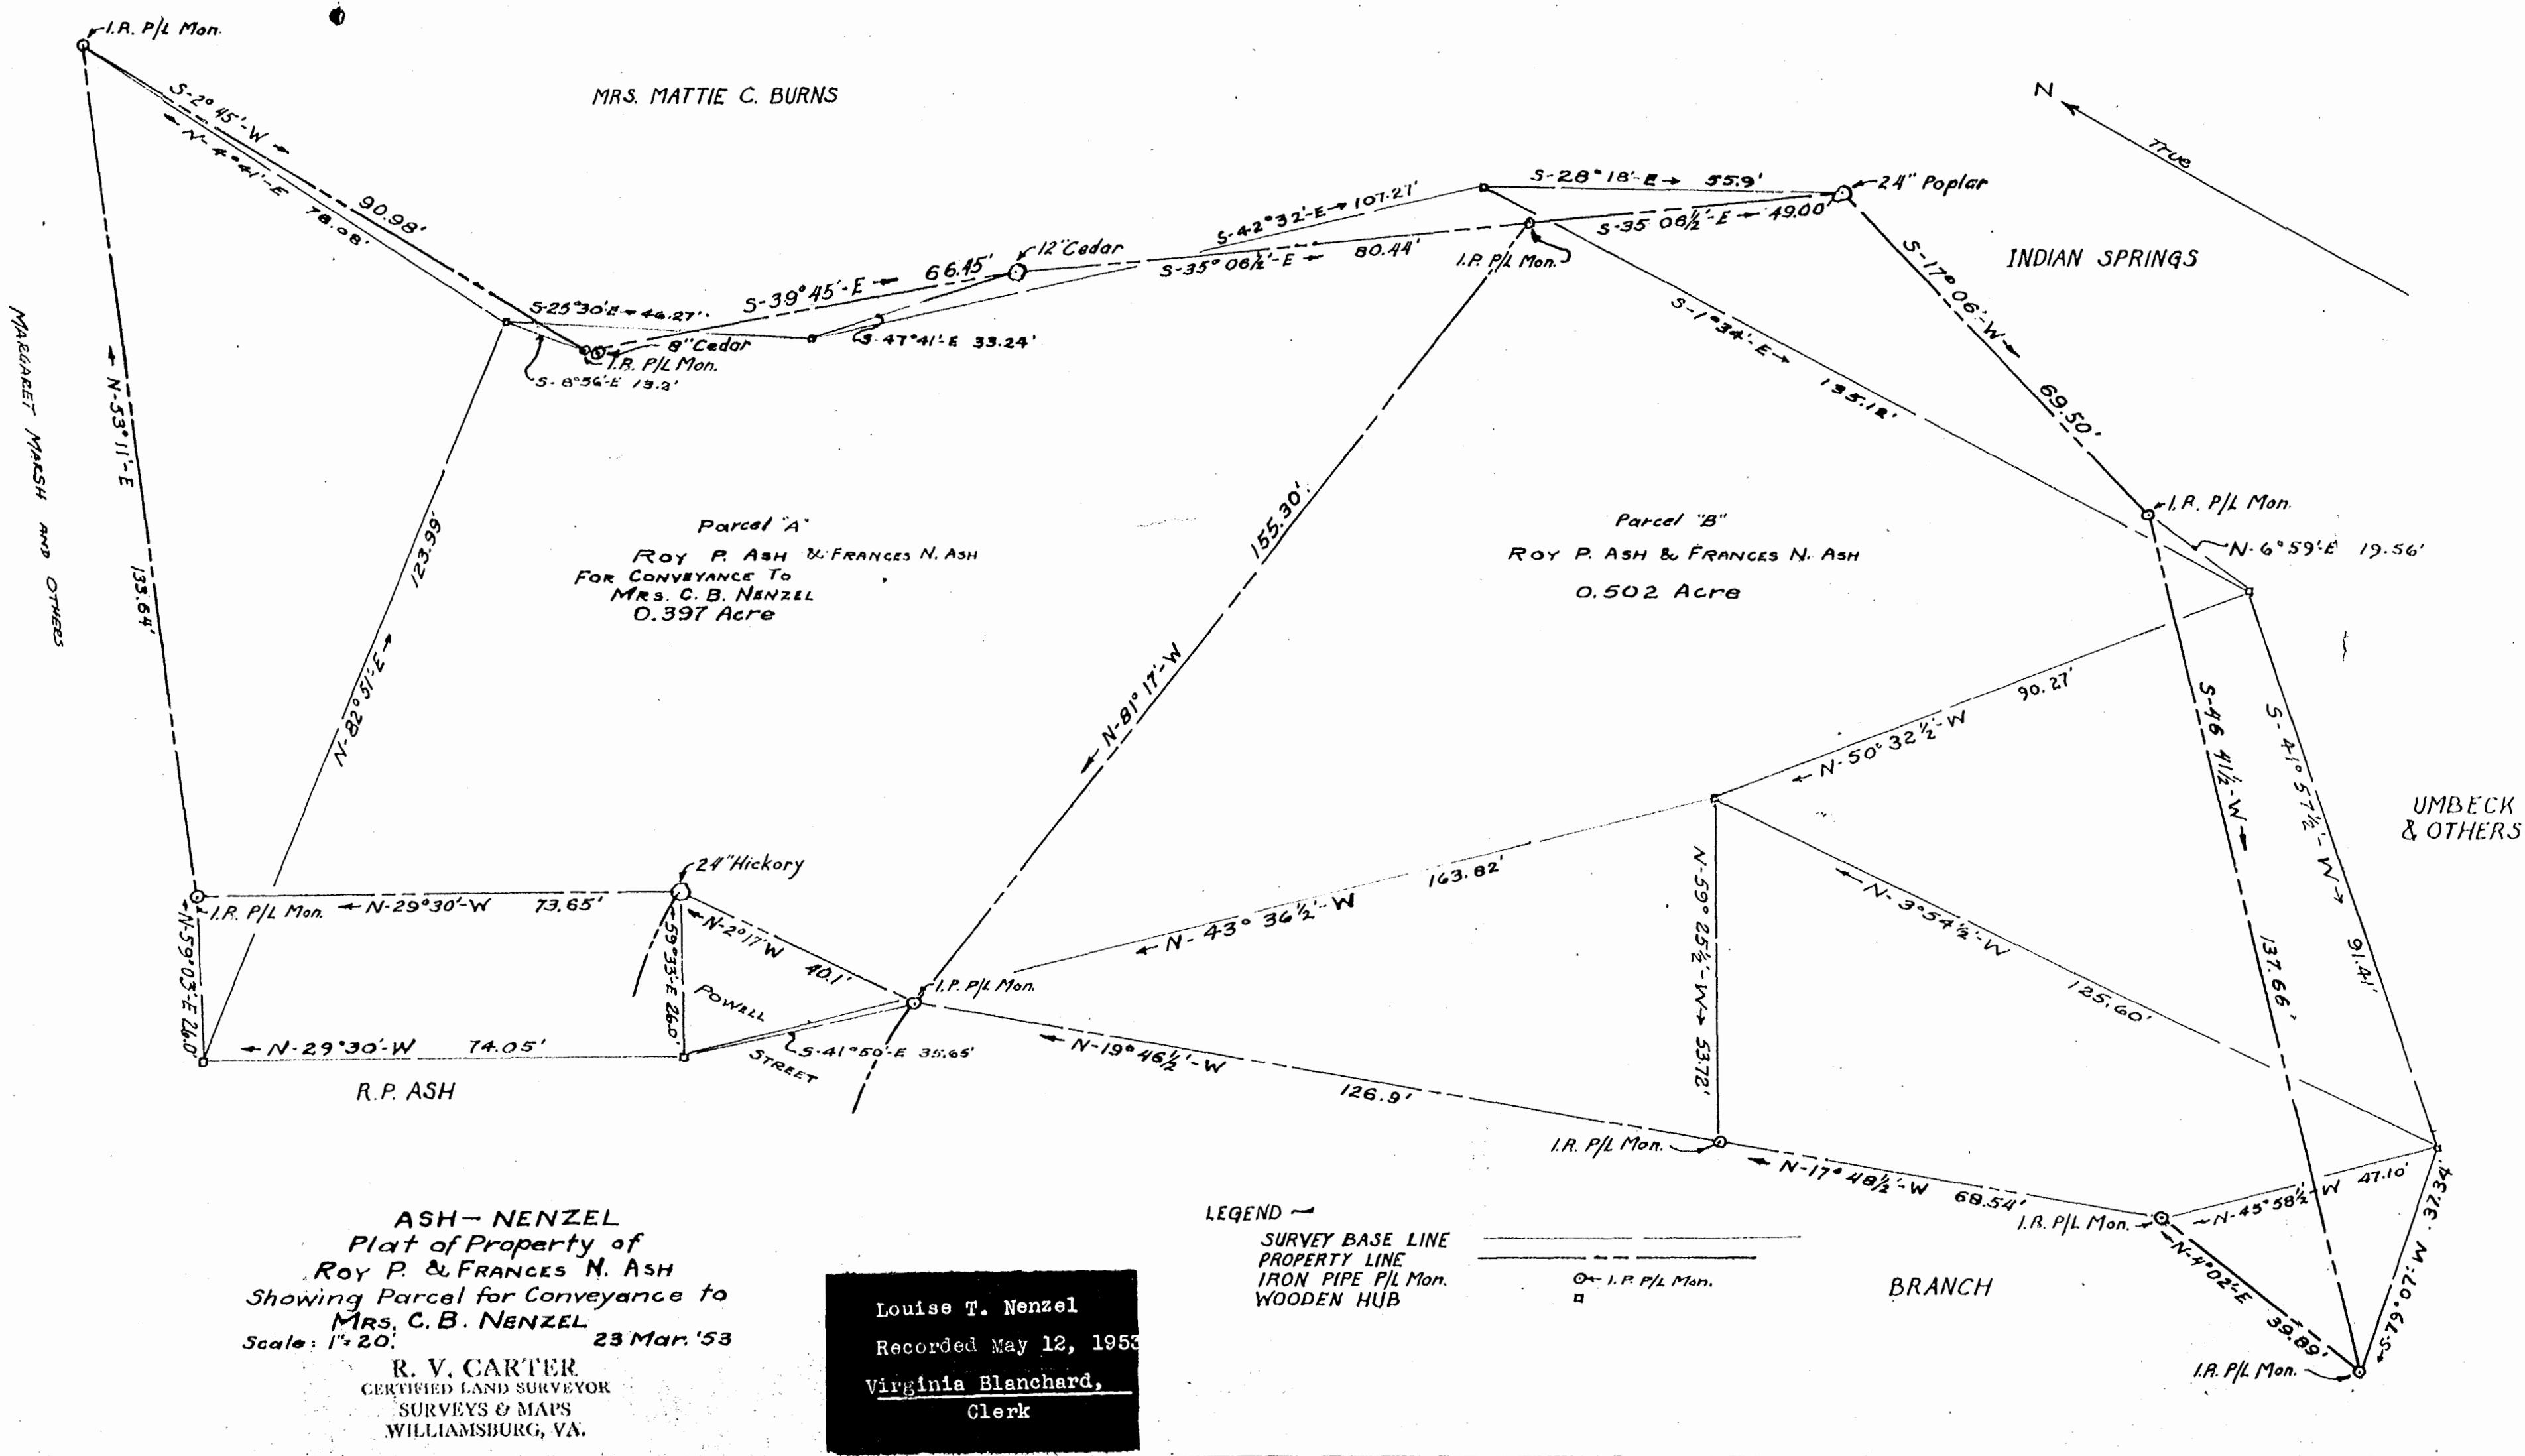

MRS. MATTIE C. BURNS

INDIAN SPRINGS

UMBECK & OTHERS

Parcel "A"
ROY P. ASH & FRANCES N. ASH
FOR CONVEYANCE TO
MRS. C. B. NENZEL
0.397 Acre

Parcel "B"
ROY P. ASH & FRANCES N. ASH
0.502 Acre

ASH - NENZEL
Plat of Property of
ROY P. & FRANCES N. ASH
Showing Parcel for Conveyance to
MRS. C. B. NENZEL
Scale: 1" = 20' 23 Mar. '53

R. V. CARTER
CERTIFIED LAND SURVEYOR
SURVEYS & MAPS
WILLIAMSBURG, VA.

Louise T. Nenzel
Recorded May 12, 1953
Virginia Blanchard,
Clerk

LEGEND
SURVEY BASE LINE
PROPERTY LINE
IRON PIPE P/L Mon.
WOODEN HUB

BRANCH