

BACHELDER

N 85° 35' W 200.0

LOT NO. 7

LOT NO. 6

S 34° 25' W 200.0

N 34° 25' W 200.0

INDIGO PARK

5' EASEMENT RESERVED FOR ROAD WIDENING

ADJ. TO ROUTE NO. 5

S 55° 35' E 200.0

COOLLY ROAD

30'

INDIGO PARK

SITUATED IN JAMES CITY COUNTY VA,  
PLAT SHOWING SURVEY OF LOT NO. 7  
BLOCK "A"

IRON PIPE MONUMENTS SHOWN

AUG. 1 1954


SCALE 1" = 40'

Gladys Gilley  
to: Jr  
Wise A/& Maria S Skillman

MAPPING  
DURHAM, VIRGINIA

NS 44 P. 13 - NEWBARK

PINE CREST SUBDIVISION

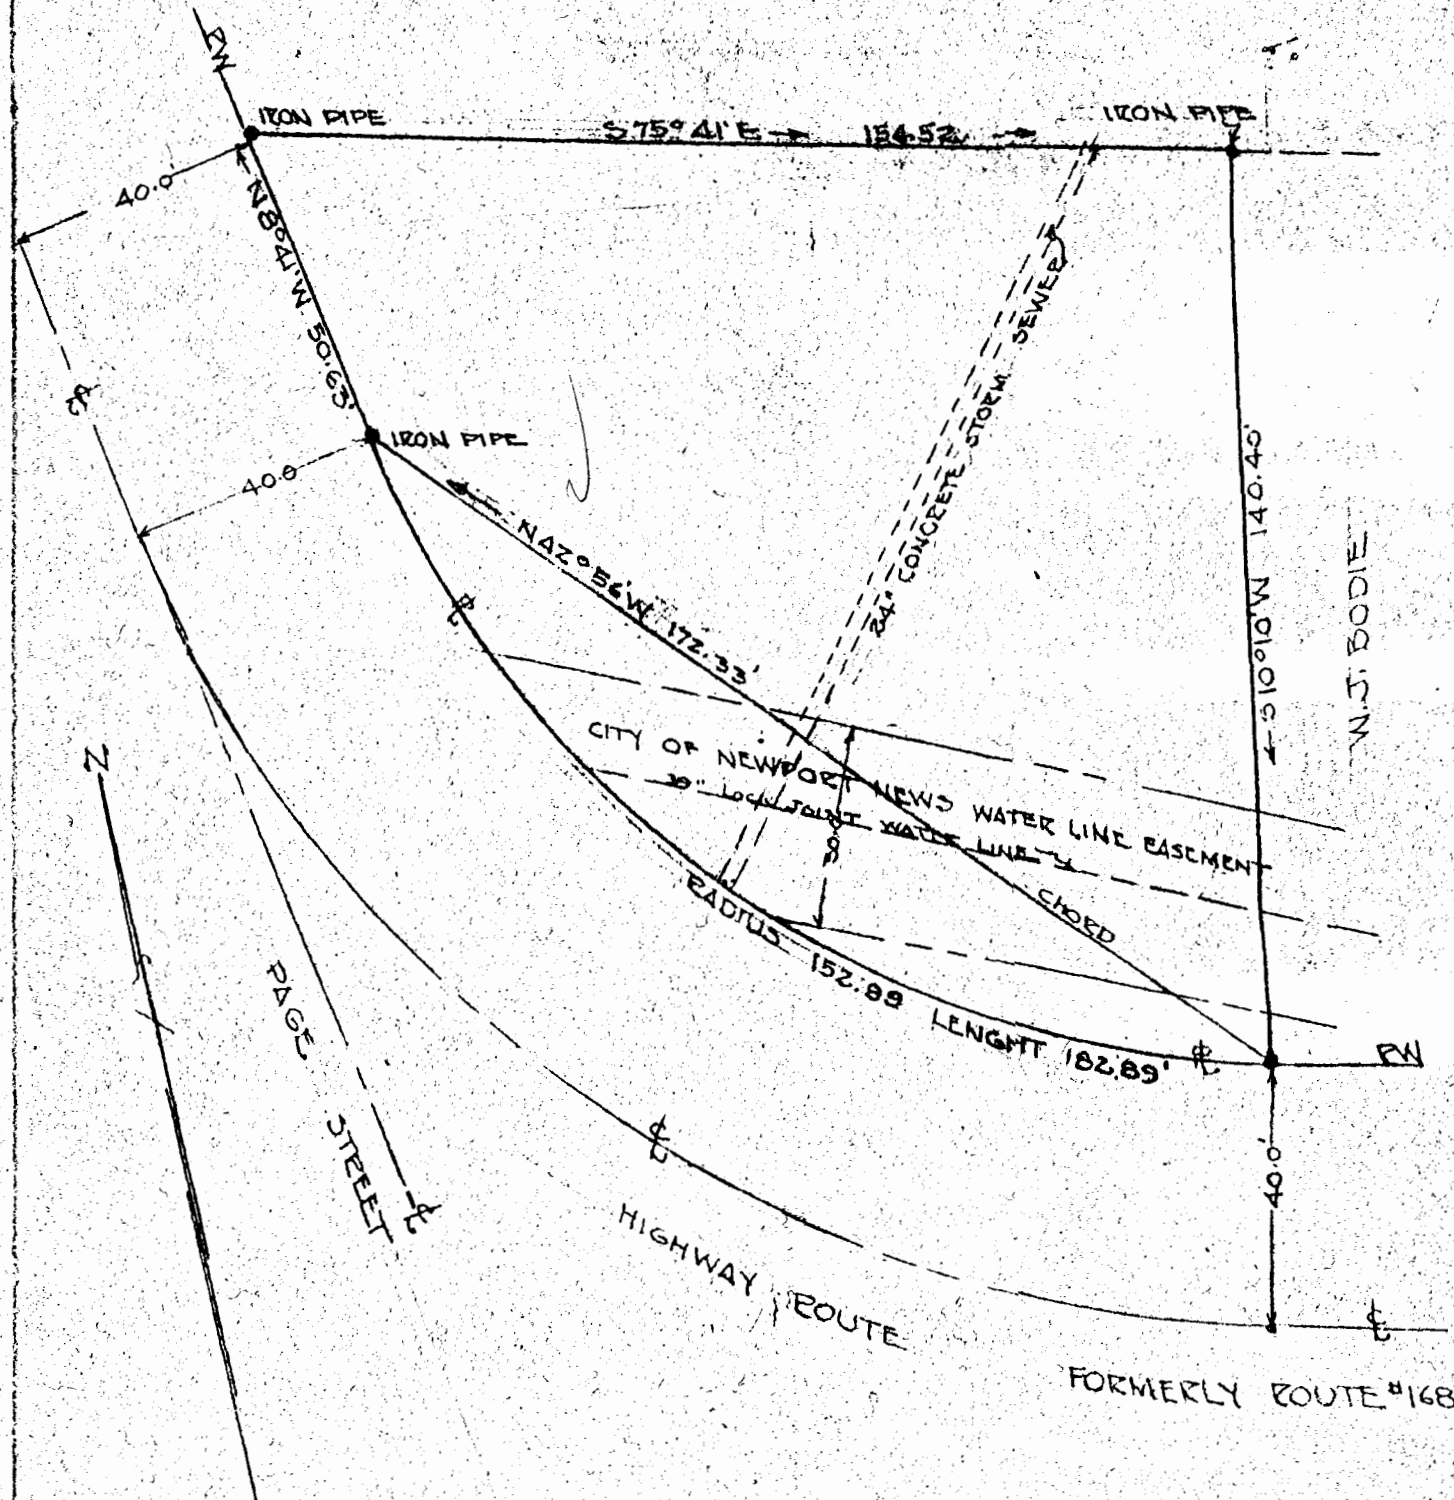

SURVEY OF PROPERTY

SITUATE

CITY OF WILLIAMSBURG VIRGINIA

FOR

SUN OIL COMPANY

JULY 19, 1954

SCALE 1" = 30'

W. J. Bodie  
to:  
National Life Ins. Co  
Sun Oil Company

NOTE -

EXACT LOCATION OF WATER LINE EASEMENT  
NOT DETERMINED IN ORIGINAL  
CONVEYANCE, COPY OF PLAT IS  
FURNISHED ATTORNEY HEREWITH.

I CERTIFY THAT THIS SURVEY, AS  
PREPARED BY ME, IS CORRECT.

REVISED AUG. 1 1954  
REVISED SEPT 9 1954

W. J. Bodie  
Reg. No. 191