


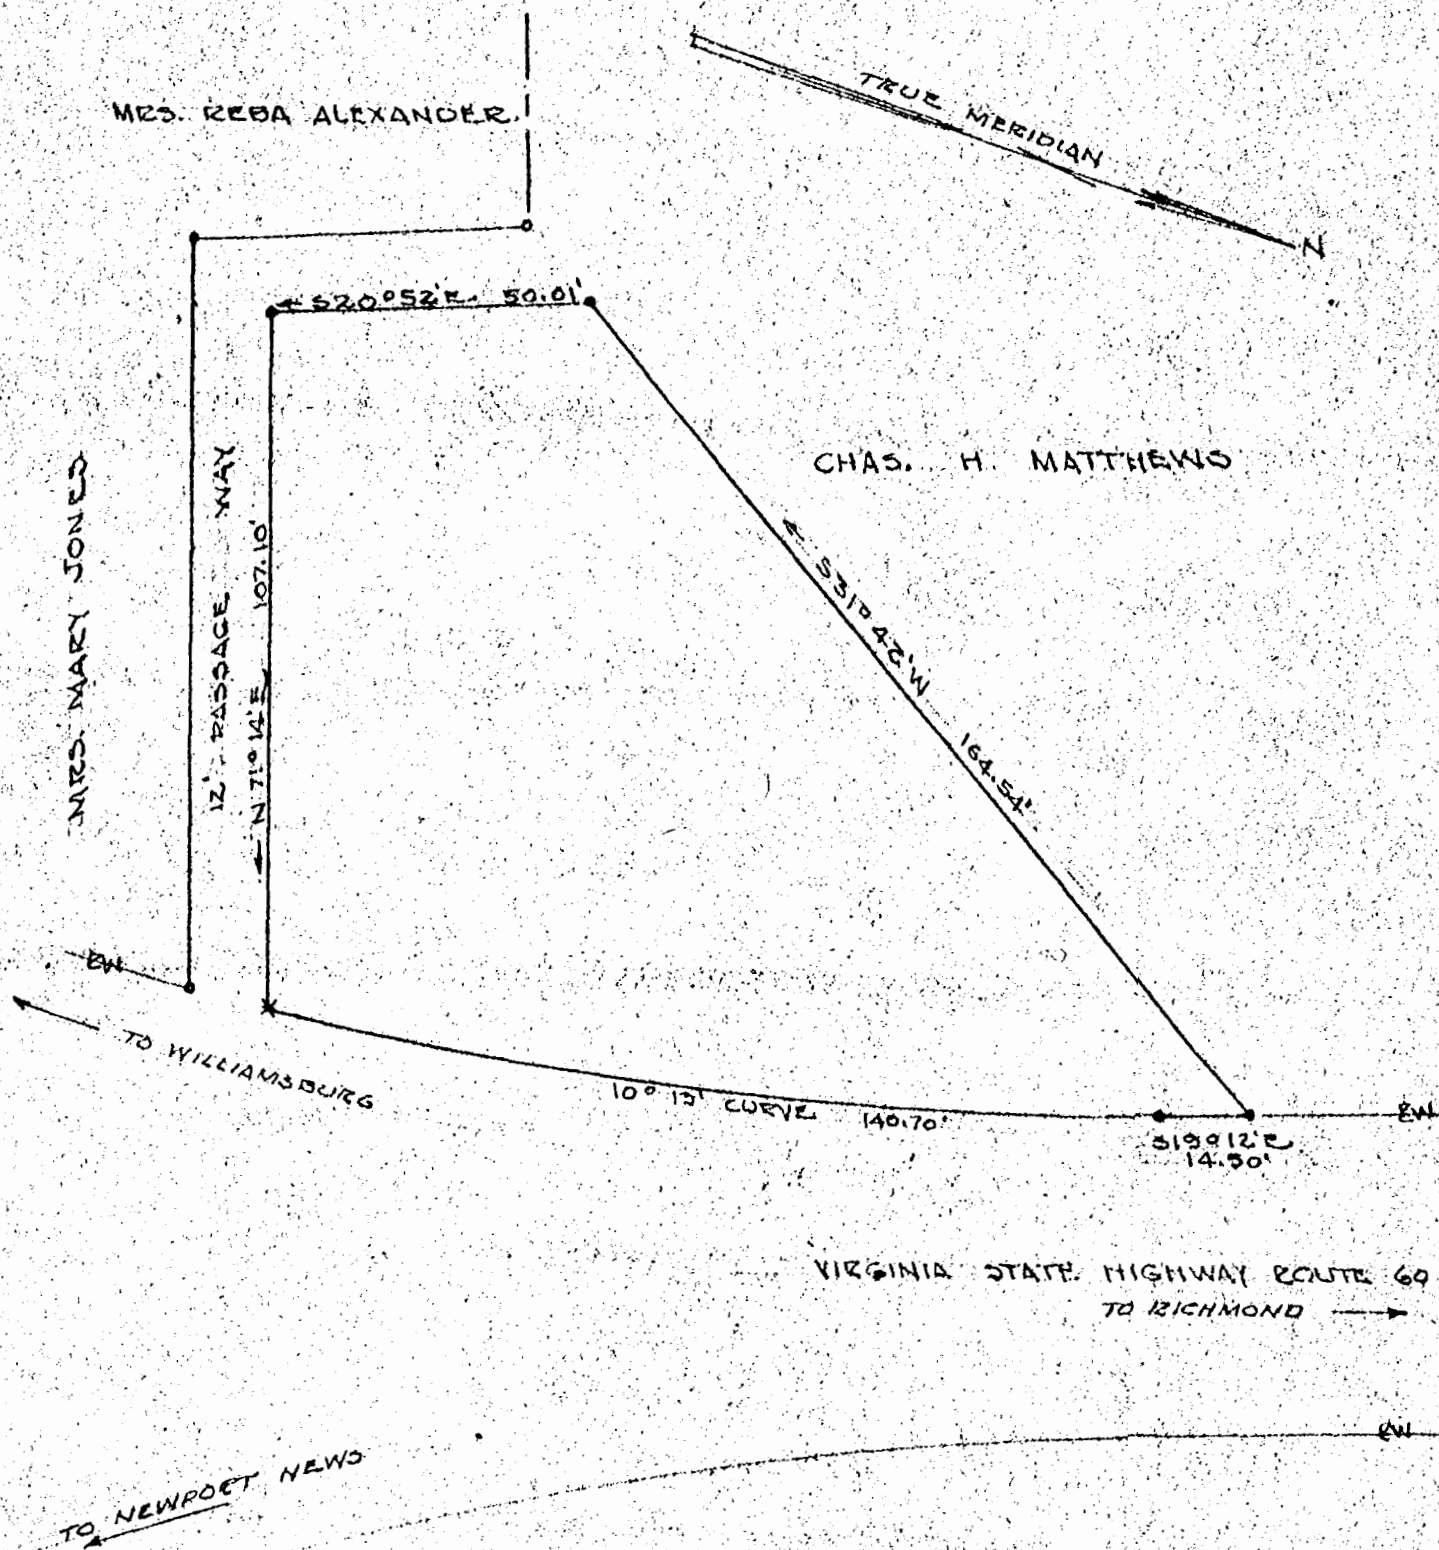

Charles H. Matthews
to
Robert W. Matthews

Recorded May 5, 1954
D. B. 52 page 375

VINCENT D. McMANUS
SURVEYING & MAPPING
WILLIAMSBURG, VIRGINIA REG. VA. 191, 157.

CHARLES H. MATTHEWS
PLAT SHOWING SURVEY OF THE
AREA IN USE FOR 'SERVICE STATION'
PURPOSES, BEING PART OF THE
'WALTHALL' TRACT, SITUATED IN
JAMESTOWN DISTRICT, JAMES CITY
COUNTY VIRGINIA.
SURVEYED APRIL 1954 SCALE 1"=30'
HIGHWAY RIGHT OF WAY IS SHOWN IN
ACCORDANCE WITH BEST INFORMATION
AVAILABLE

ND40P3Z