


BEDFORD TRACT

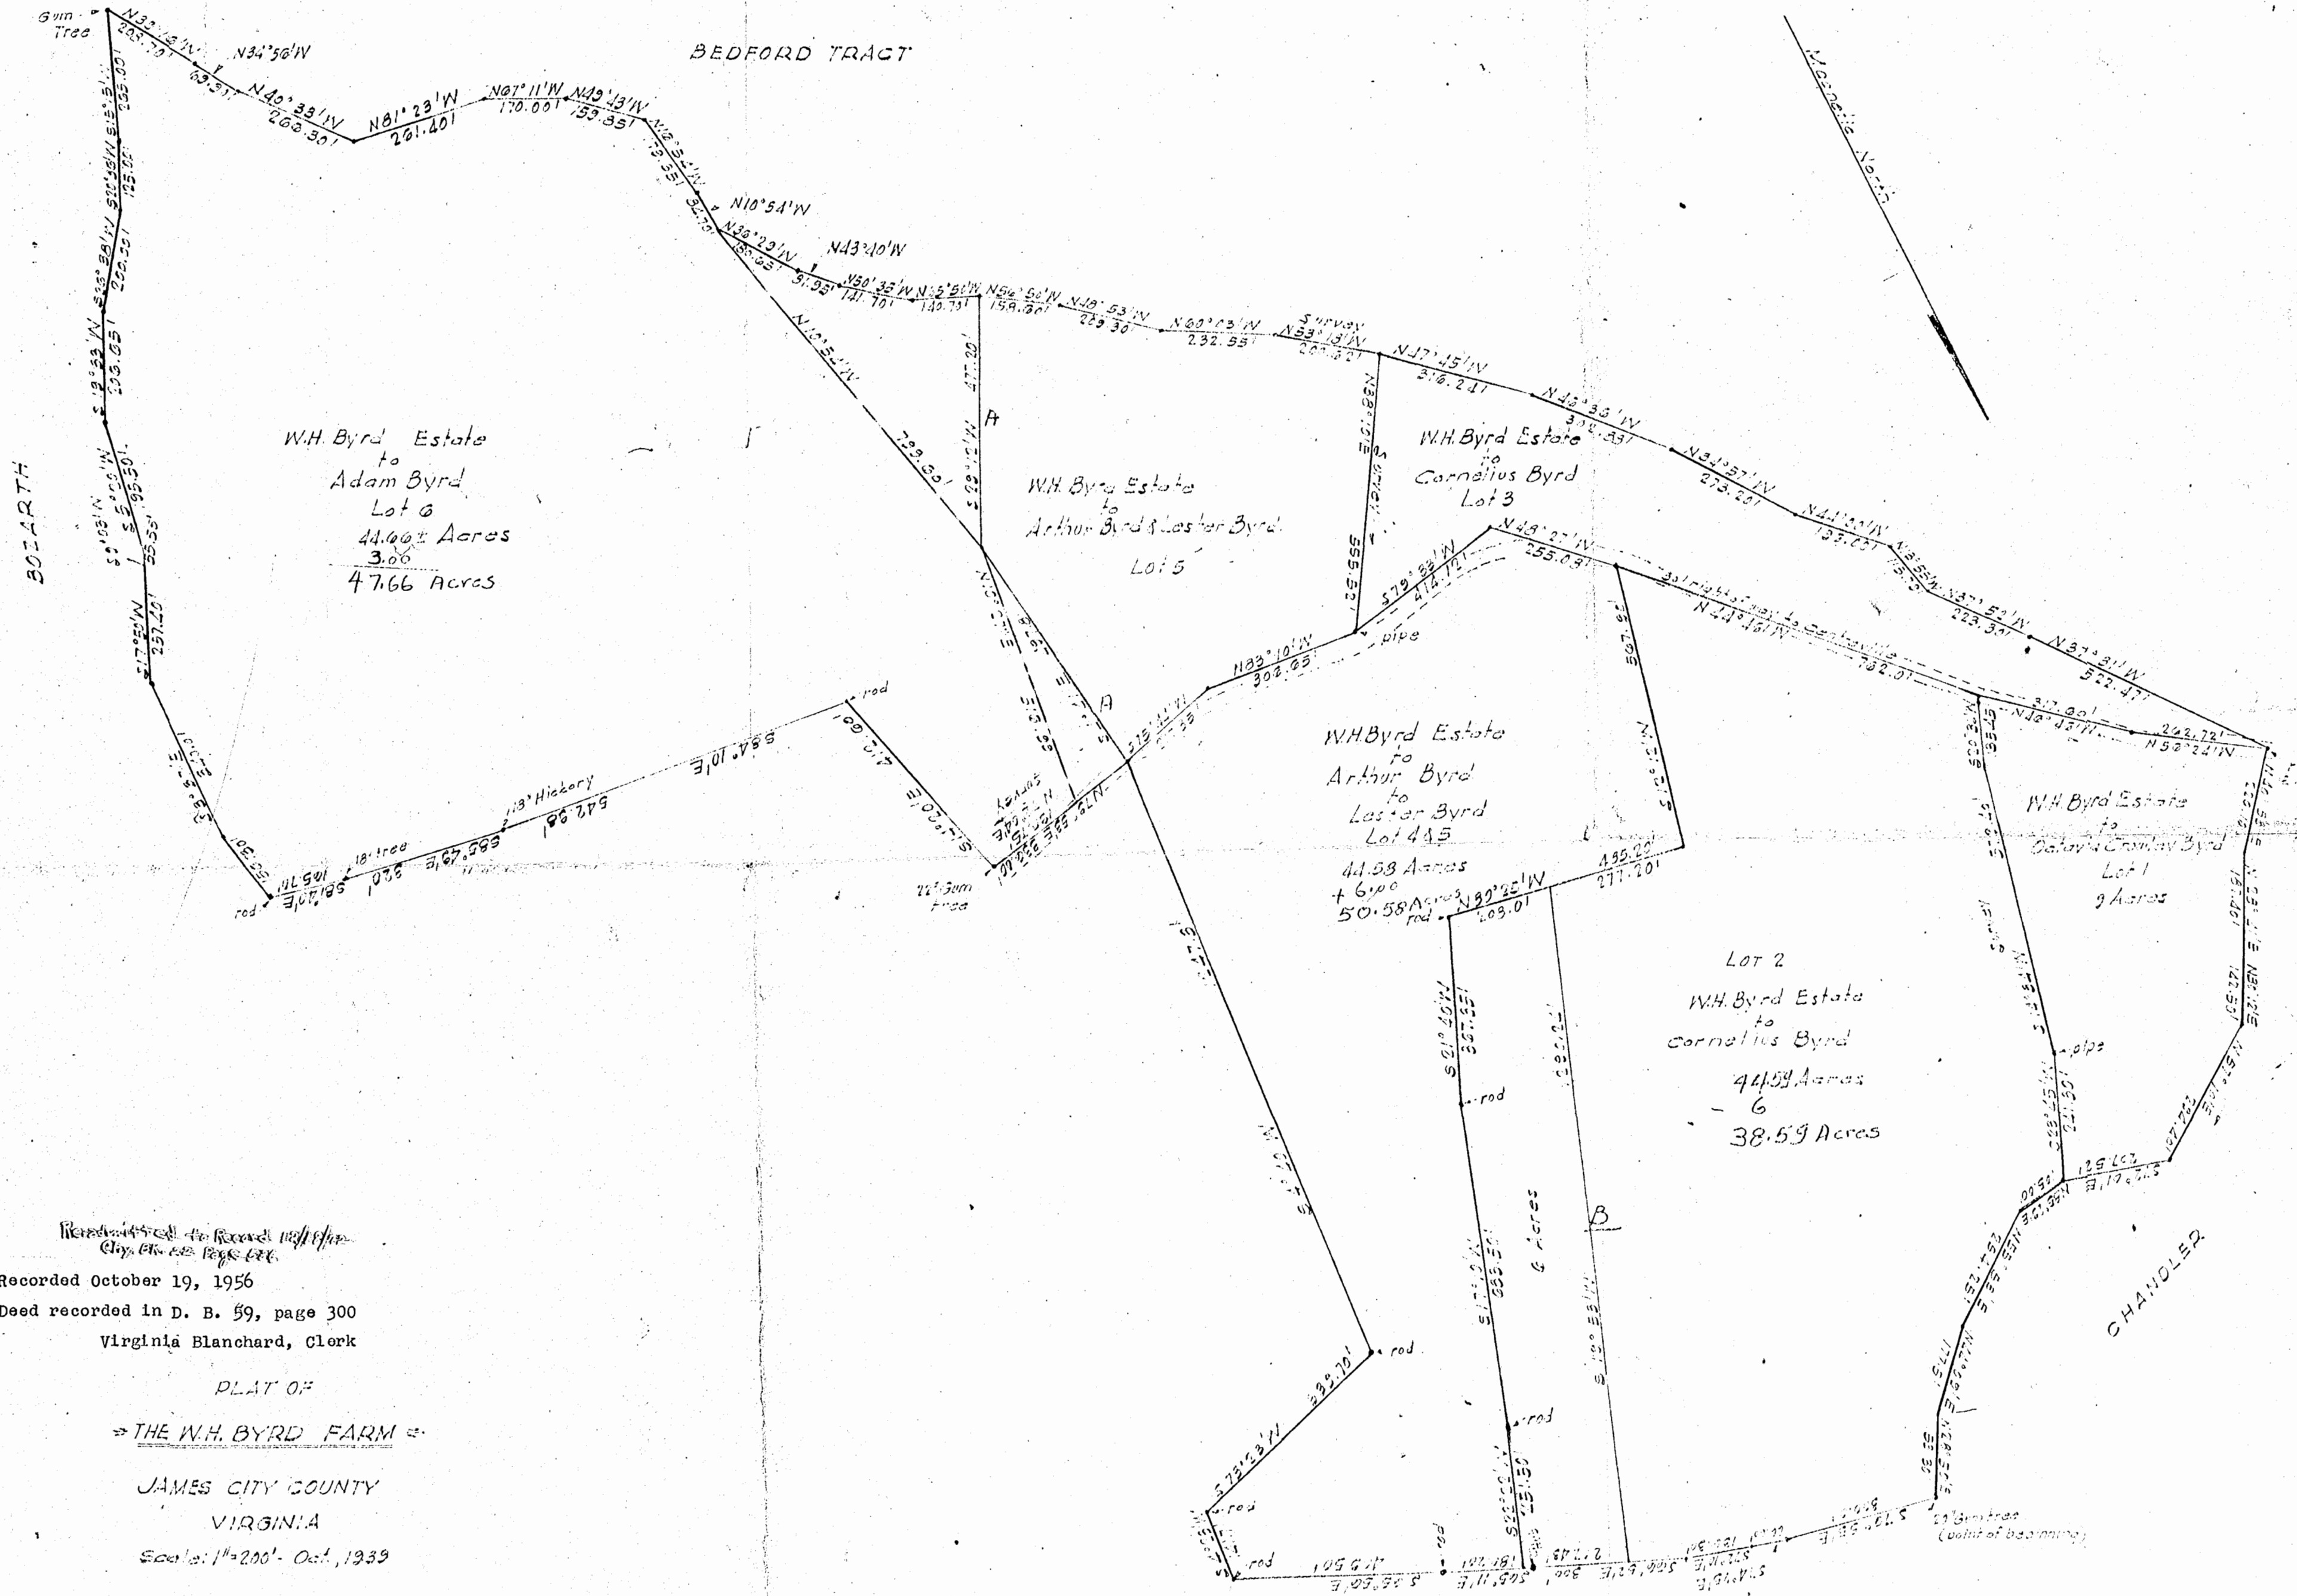

W.H. Byrd Estate
to
Adam Byrd
Lot 0
44.00 Acres
3.00
47.66 Acres

W.H. Byrd Estate
to
Arthur Byrd & Laster Byrd
Lot 4

W.H. Byrd Estate
to
Cornelius Byrd
Lot 3

W.H. Byrd Estate
to
Arthur Byrd
to
Laster Byrd
Lot 4 & 5
44.58 Acres
+ 6.00
50.58 Acres

Lot 2
W.H. Byrd Estate
to
Cornelius Byrd
44.58 Acres
6
38.59 Acres

W.H. Byrd Estate
to
Cornelius Byrd
Lot 1
9 Acres

Remitted to Record 10/19/56
City, Ch. 12, Page 686

Recorded October 19, 1956
Deed recorded in D. B. 59, page 300
Virginia Blanchard, Clerk

PLAT OF

THE W.H. BYRD FARM

JAMES CITY COUNTY
VIRGINIA

Scale: 1"=200' - Oct. 1939

R.F. Dyle, Certified Civil Engineer
Hampton, Virginia

