


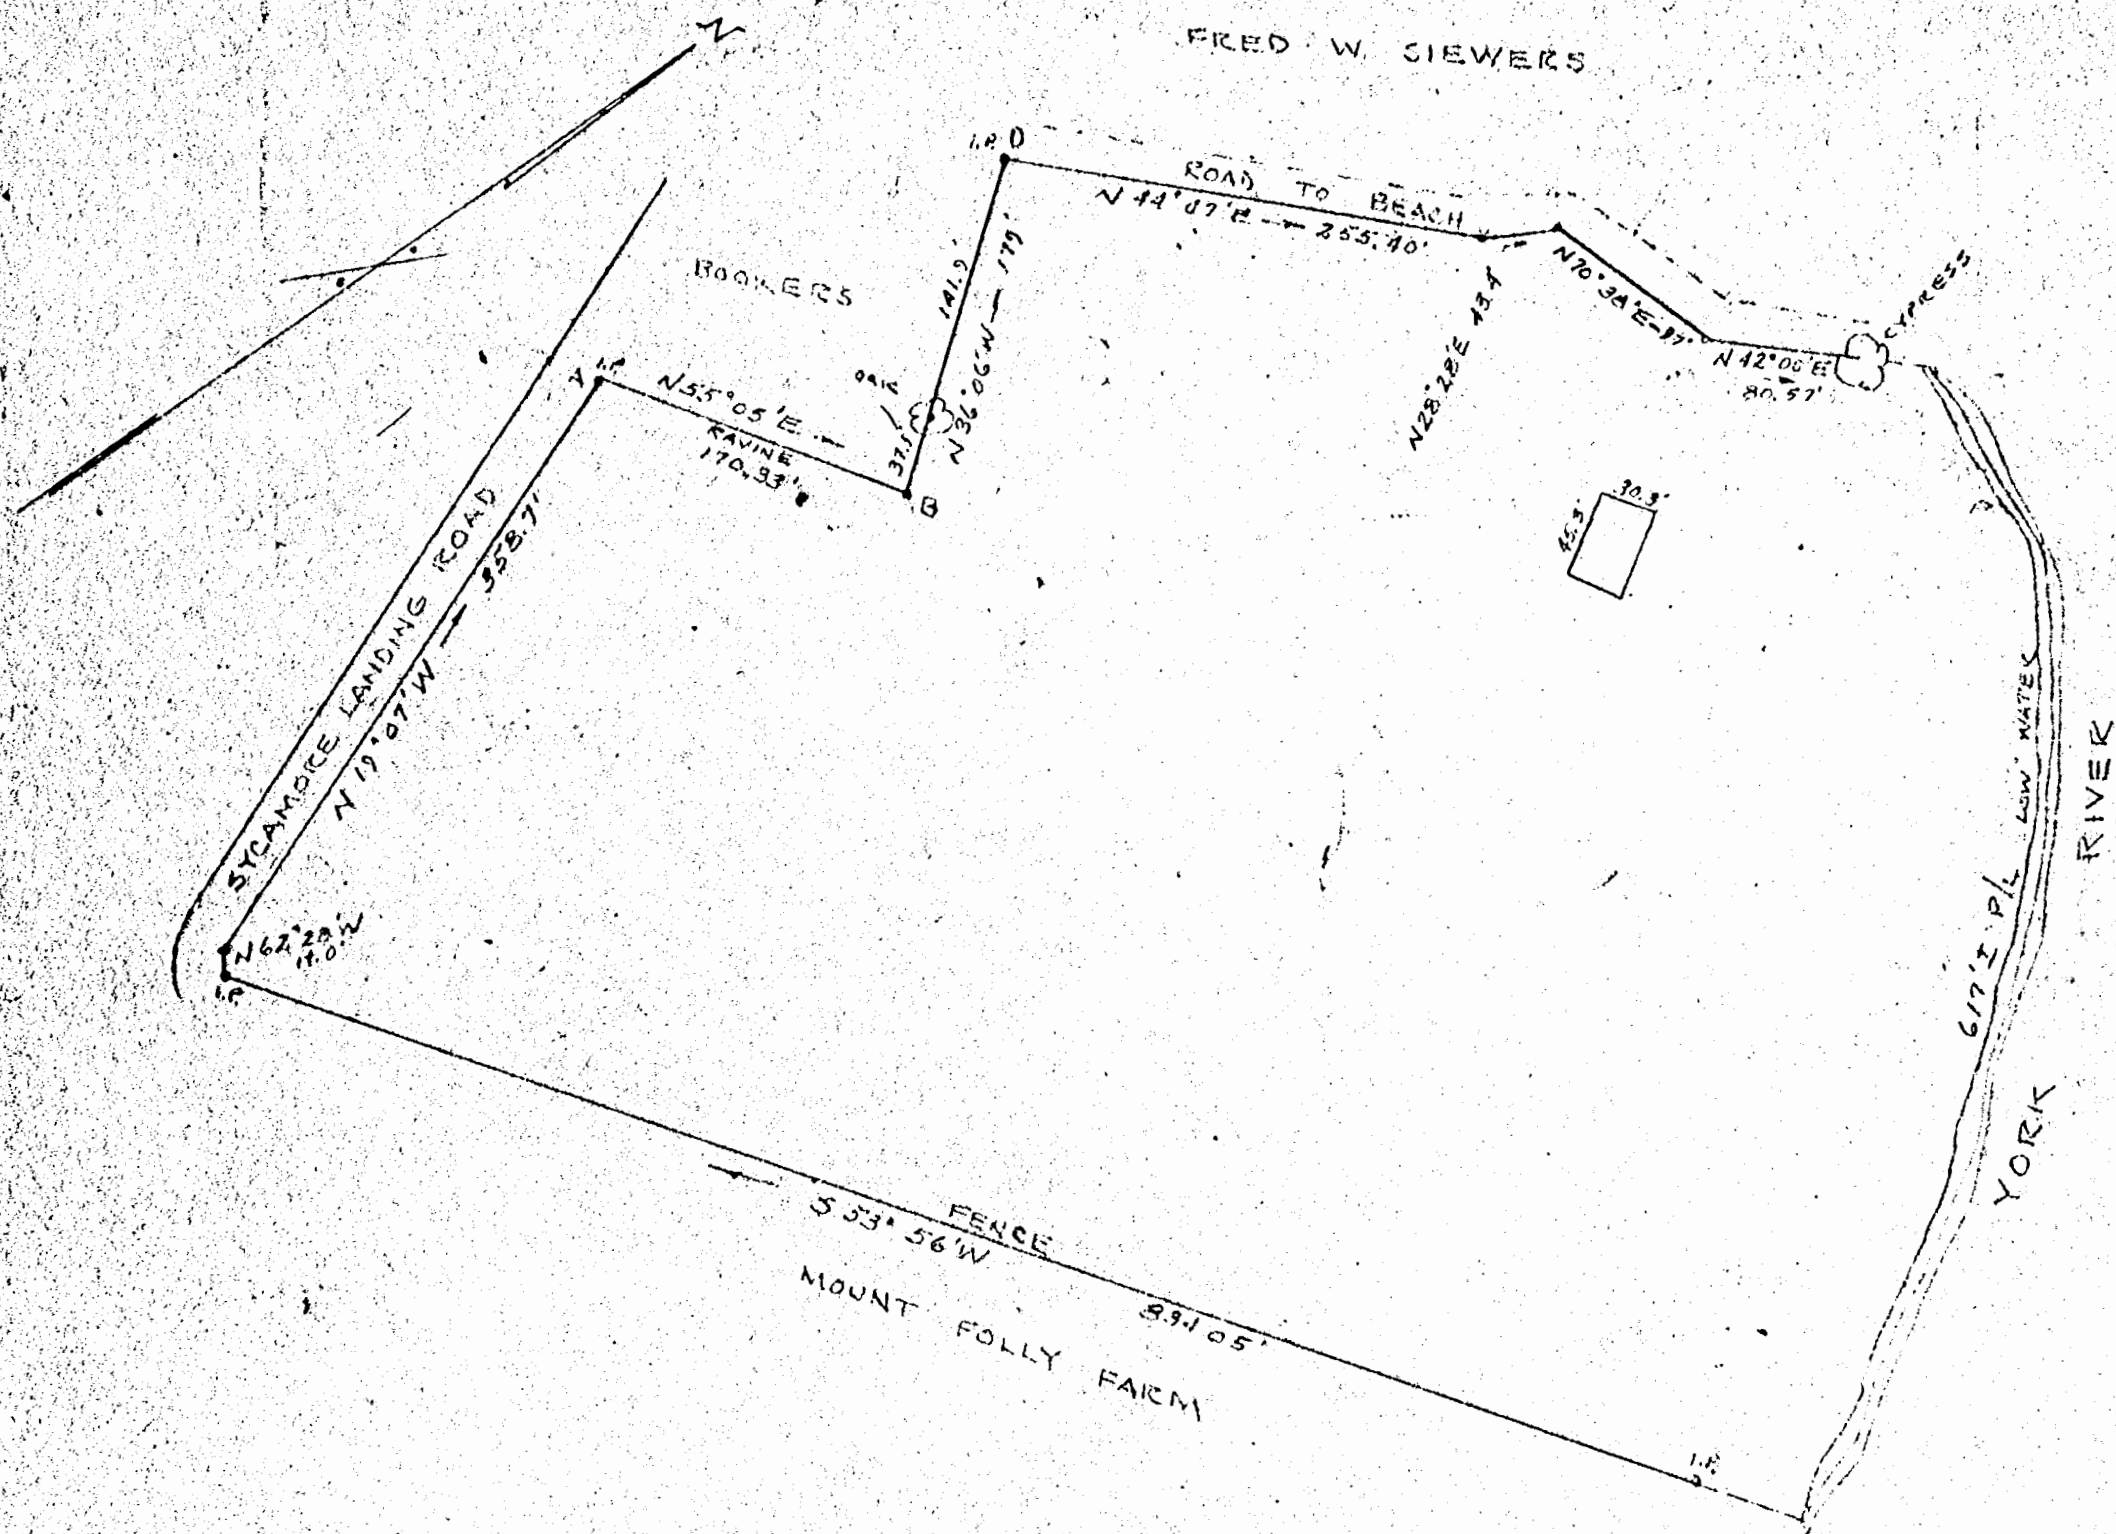

PLAT SHOWING SURVEY OF PROPERTY NEAR SYCAMORE LANDING
TO BE SOLD TO COLONEL ALBERT A. WILSON SITUATED IN
JAMES CITY COUNTY, VA.
SURVEYED OCT, 1956

SCALE 1"=100'

NOTE - LINE ALONG ROAD TO BEACH IS SHOWN AS ROAD EXISTS AT PRESENT
LOW WATER LINE IS PROPERTY LINE ALONG RIVER
PROPERTY LINE FOLLOWS CENTER OF RAVINE BETWEEN A-B
POINT D IS MARKED BY I.P. SINCE NO OAK TREE EXISTS AT THIS POINT

W. D. THOMAS
W. D. Thomas

Recorded November 2, 1956
in
Deed Book 59, page 367