


Recorded March 20, 1957

PROFESSIONAL SURVEYOR  
JAMES CITY COUNTY, VIRGINIA  
No. 1111

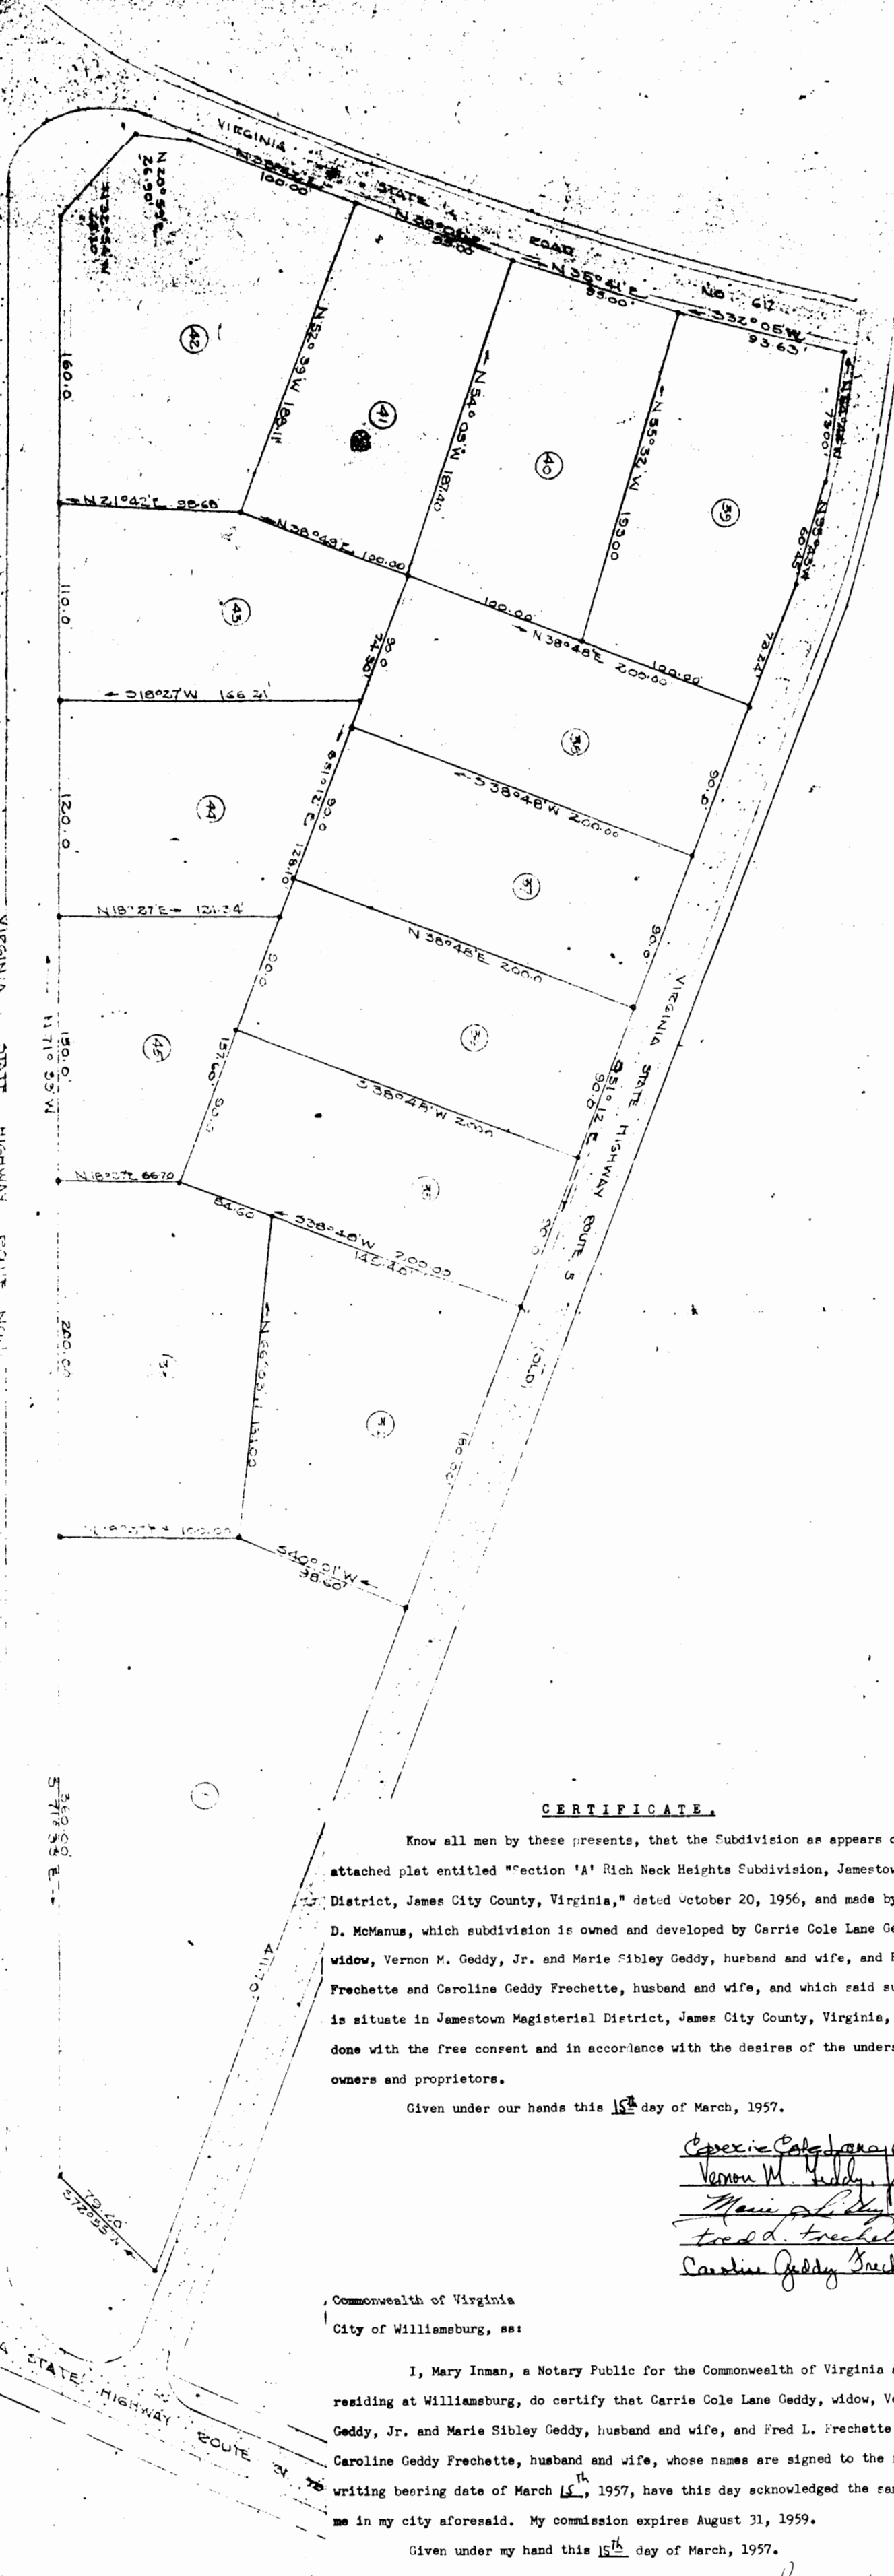

**CERTIFICATE.**

Know all men by these presents, that the Subdivision as appears on the attached plat entitled "Section 'A' Rich Neck Heights Subdivision, Jamestown District, James City County, Virginia," dated October 20, 1956, and made by Vincent D. McManus, which subdivision is owned and developed by Carrie Cole Lane Geddy, widow, Vernon M. Geddy, Jr. and Marie Sibley Geddy, husband and wife, and Fred L. Frechette and Caroline Geddy Frechette, husband and wife, and which said subdivision is situate in Jamestown Magisterial District, James City County, Virginia, is all done with the free consent and in accordance with the desires of the undersigned owners and proprietors.

Given under our hands this 15<sup>th</sup> day of March, 1957.

*Carrie Cole Lane Geddy*  
*Vernon M. Geddy, Jr.*  
*Marie Sibley Geddy*  
*Fred L. Frechette*  
*Caroline Geddy Frechette*

Commonwealth of Virginia  
 City of Williamsburg, ss:

I, Mary Inman, a Notary Public for the Commonwealth of Virginia at large, residing at Williamsburg, do certify that Carrie Cole Lane Geddy, widow, Vernon M. Geddy, Jr. and Marie Sibley Geddy, husband and wife, and Fred L. Frechette and Caroline Geddy Frechette, husband and wife, whose names are signed to the foregoing writing bearing date of March 15<sup>th</sup>, 1957, have this day acknowledged the same before me in my city aforesaid. My commission expires August 31, 1959.

Given under my hand this 15<sup>th</sup> day of March, 1957.

*Mary Inman*  
 Notary Public.

SECTION A  
 RICH NECK HEIGHTS SUBDIVISION  
 JAMESTOWN DISTRICT JAMES  
 CITY COUNTY VIRGINIA

SCALE 1" = 50'  
 CON. BARE NADROERS ARE SHOWN  
 HIGHWAY MONUMENTS NOT IN FULL BECAUSE  
 SHOWN ARE BASED ON INFORMATION AVAILABLE