



ROBERT T. ARMISTEAD &
LETITIA HANSON

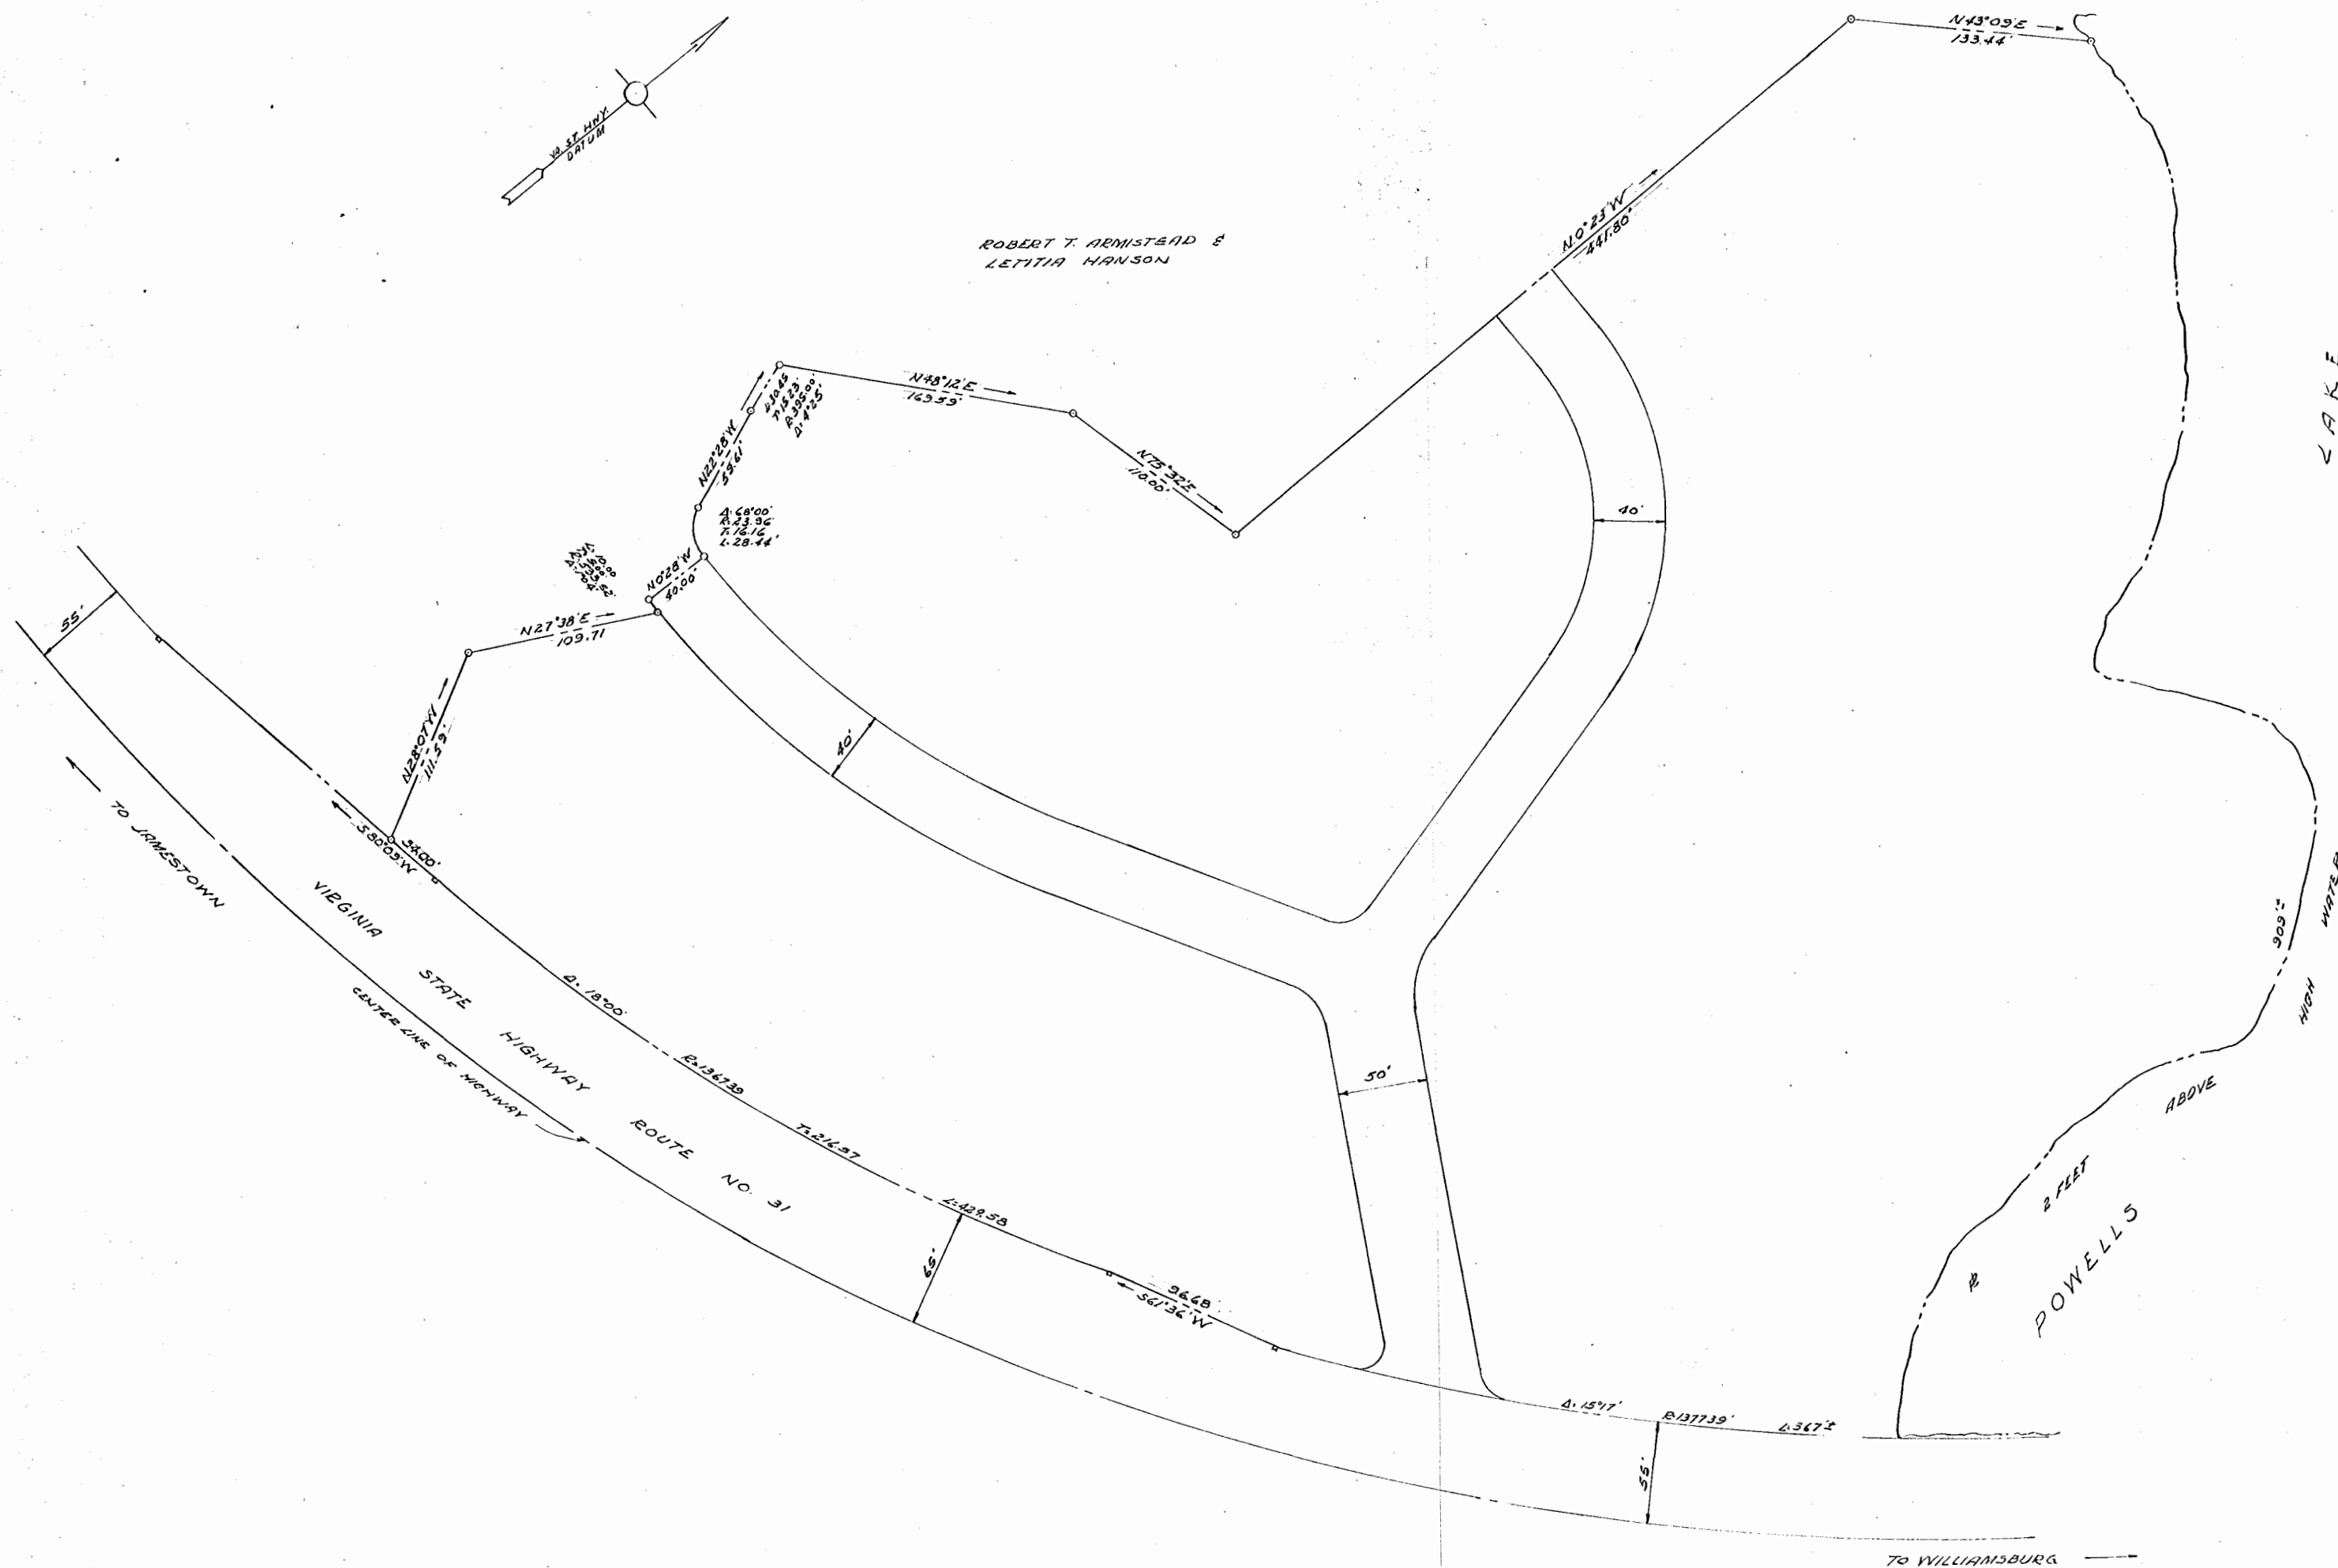

R. T. Armistead & Letitia Hanson
to
Thomas Daley Savage
Recorded in Deed Book 63 Page _____

MINIUS, MROCK & MINIUS
CIVIL ENGINEERS AND SURVEYORS
WILLIAMSBURG, VIRGINIA
BY BERNARD V. MROCK RECORDED NO. 606

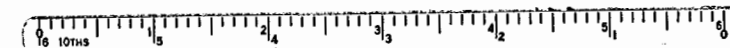

PLAT SHOWING A PARCEL
OF LAND STANDING IN THE NAME OF
ROBERT T. ARMISTEAD AND LETITIA HANSON
TO BE CONVEYED TO
THOMAS D. SAVAGE
JAMESTOWN DISTRICT
JAMES CITY COUNTY VIRGINIA
SCALE 1"=50' NOV 1957

6 to 8