


WILLIAMSBURG RESTORATION INC.

WILLIAMSBURG RESTORATION INC.

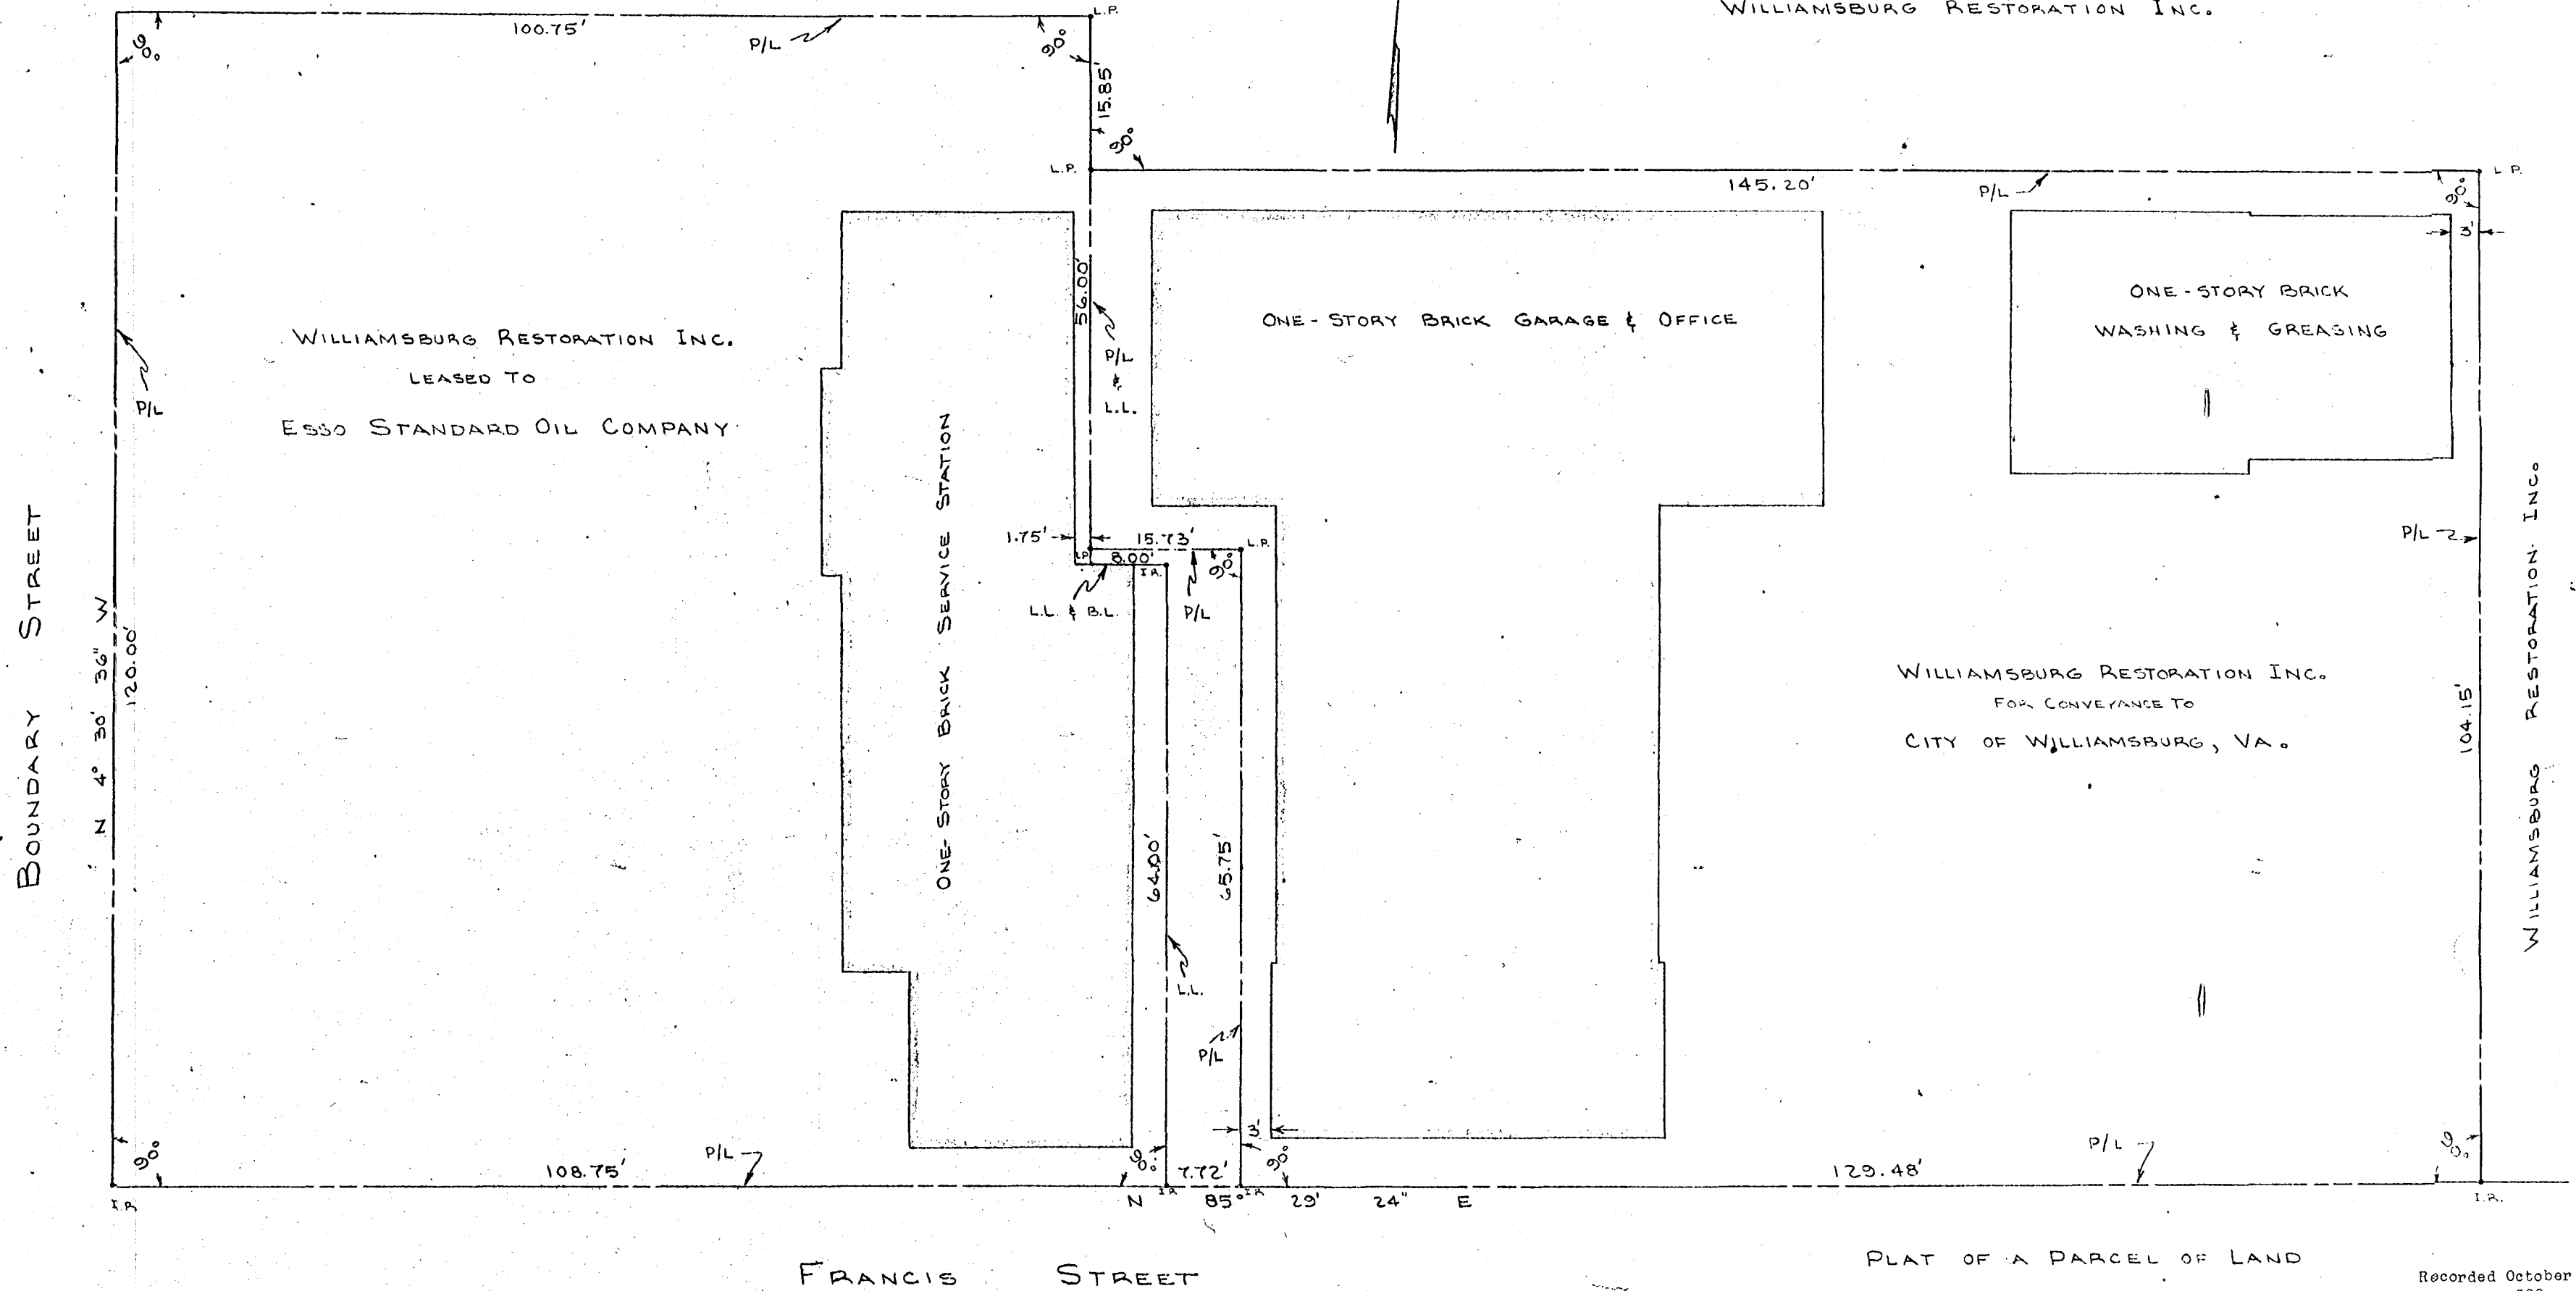

WILLIAMSBURG RESTORATION INC.
LEASED TO
ESSO STANDARD OIL COMPANY

ONE-STORY BRICK GARAGE & OFFICE

ONE-STORY BRICK
WASHING & GREASING

WILLIAMSBURG RESTORATION INC.
FOR CONVEYANCE TO
CITY OF WILLIAMSBURG, VA.

FRANCIS STREET

PLAT OF A PARCEL OF LAND
FOR CONVEYANCE TO

Recorded October 14, 1958
D. B. 30, page 312

THE CITY OF WILLIAMSBURG, VA.

BY

WILLIAMSBURG RESTORATION, INC.

SITUATE IN WILLIAMSBURG, VA.

SCALE: 1" = 10'

DATE: 23 JULY '58

NOTE:

- P/L INDICATES PROPERTY LINE
- L.L. INDICATES LEASE LINE
- B.L. INDICATES BUILDING LINE
- I.R. INDICATES IRON ROD
- L.P. INDICATES LEAD PLUG IN CONCRETE



Randolph Y. Carter