

CYPRESS-POINT

SECTION THREE

JAMES CITY COUNTY, VIRGINIA

PROPERTY OF

JAMES D. DIETRICH &

J.L. HYATT

SCALE: 1"=100' DEC. 5, 1958

SURVEY BY: W.D. THOMAS

THIS PLAT OF SECTION "3" OF CYPRESS POINT SUBDIVISION IS WITH THE FREE CONSENT AND IN ACCORDANCE WITH THE DESIRES AND WISHES OF THE UNDERSIGNED OWNERS.

James D. Dietrich
J. L. Hyatt

STATE OF VIRGINIA;
COUNTY OF JAMES CITY, TO WIT:
IN THE CLERK'S OFFICE OF THE
CIRCUIT COURT FOR THE COUNTY
OF JAMES CITY, ON THE ____
DAY OF ____ 195__, THIS
MAP WAS PRESENTED AND
ADMITTED TO RECORD AS THE
LAW REQUIRES.

TESTE: _____

CLERK

PLAT BOOK _____ PAGE _____

Recorded March 18, 1959


STATE OF VIRGINIA:
Walter A. Sanderson A NOTARY PUBLIC DO
HEREBY CERTIFY THAT *James D. Dietrich* AND
J. L. Hyatt WHOSE NAMES ARE SIGN-
ED TO THE FOREGOING WRITING HAVE
ACKNOWLEDGED THE SAME BEFORE ME IN MY
CITY AND STATE AFORESAID. GIVEN UNDER
MY HAND THIS *6* DAY OF *Dec.* 195*8*.
MY COMMISSION EXPIRES ON THE *17* DAY OF
May 195*9*.

Walter A. Sanderson
NOTARY PUBLIC


I was sworn as Walter A. Sanderson



Wetherill D. Thomas

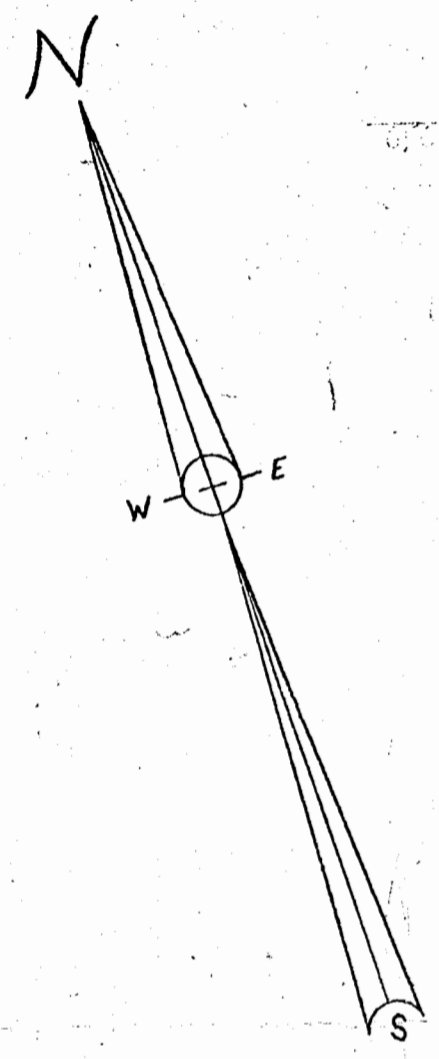

DIASCUND CREEK

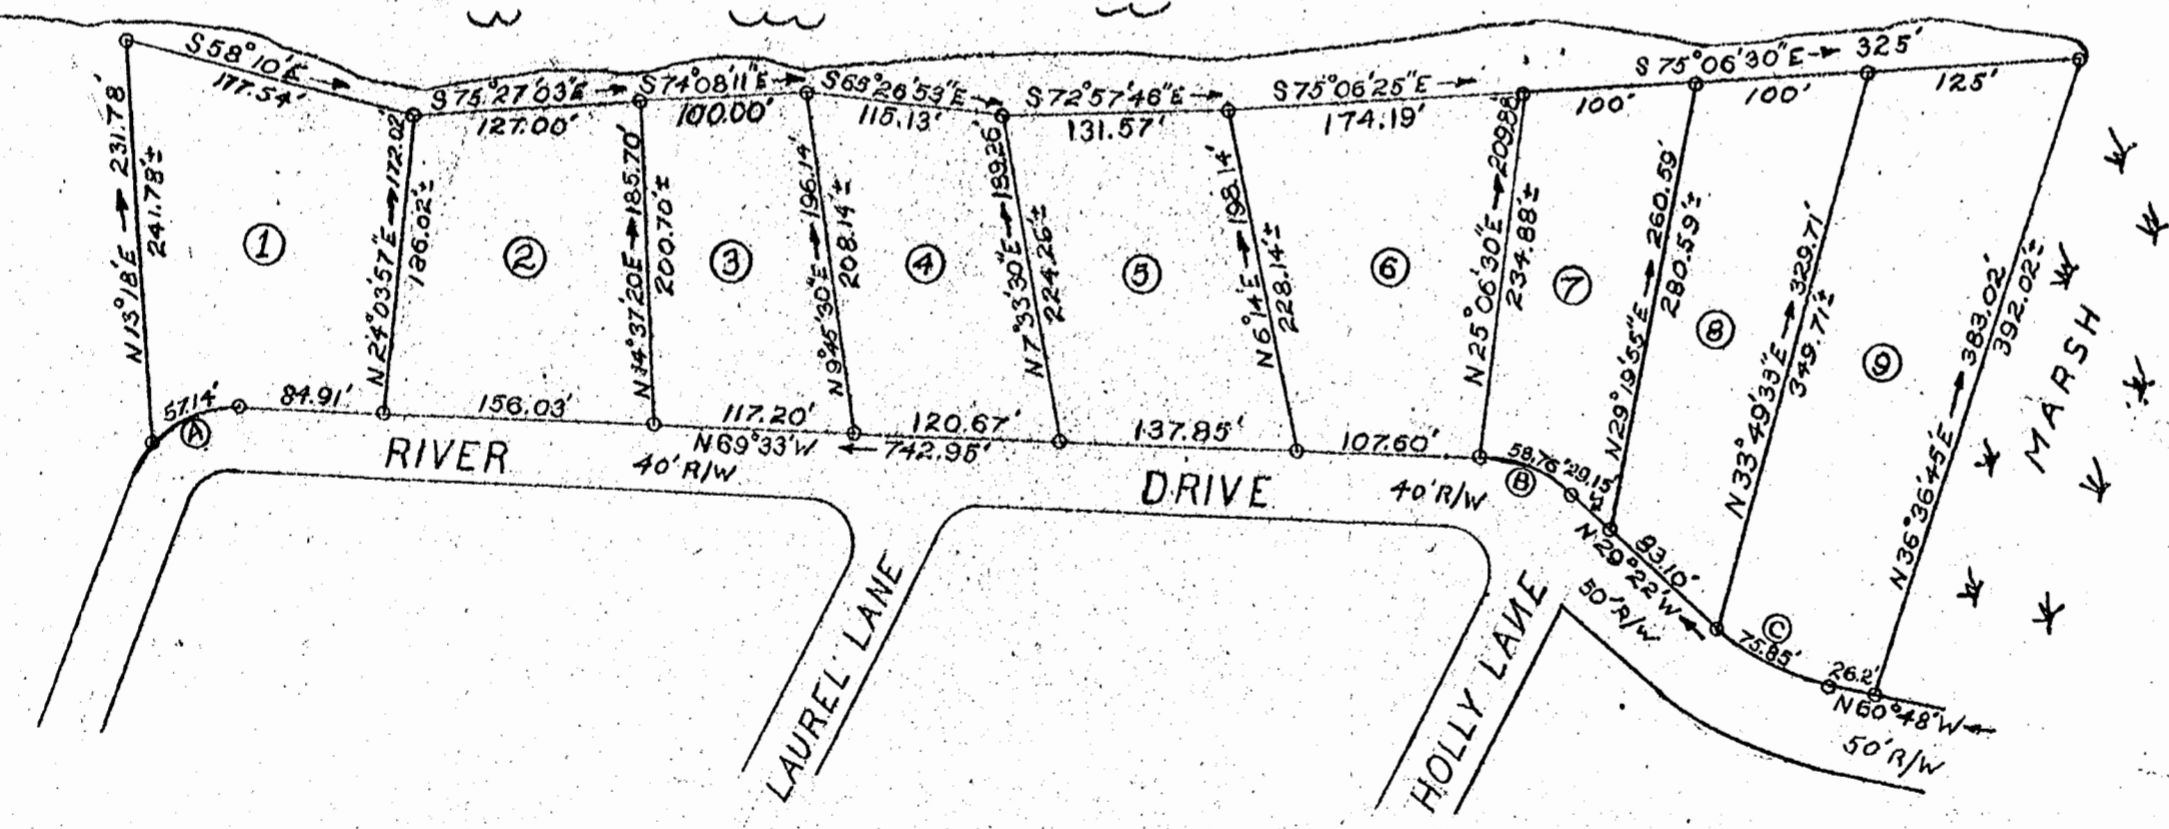

NO.	A	RAD.	TAN.	CHD.	ARC.
A	25°11'	65'	30.56'	54.64'	57.14'
B	40°11'	83.78'	30.65'	57.56'	58.76'
C	31°26'	138.25'	38.90'	74.90'	75.85'

