


COMMONWEALTH OF VIRGINIA  
 TO:  
 MAURICE A. GORDON ET UX  
 Recorded May 17, 1960  
 D. B. 74, page 438  
 Plat Book 18, page 15

PLAN	SURVEYED	DATE
NOTE BOOK	PLOTTED	12-20-57
NO. 2232	ALIGNMENT CHECKED	
	BY	
	BY	
	BY	

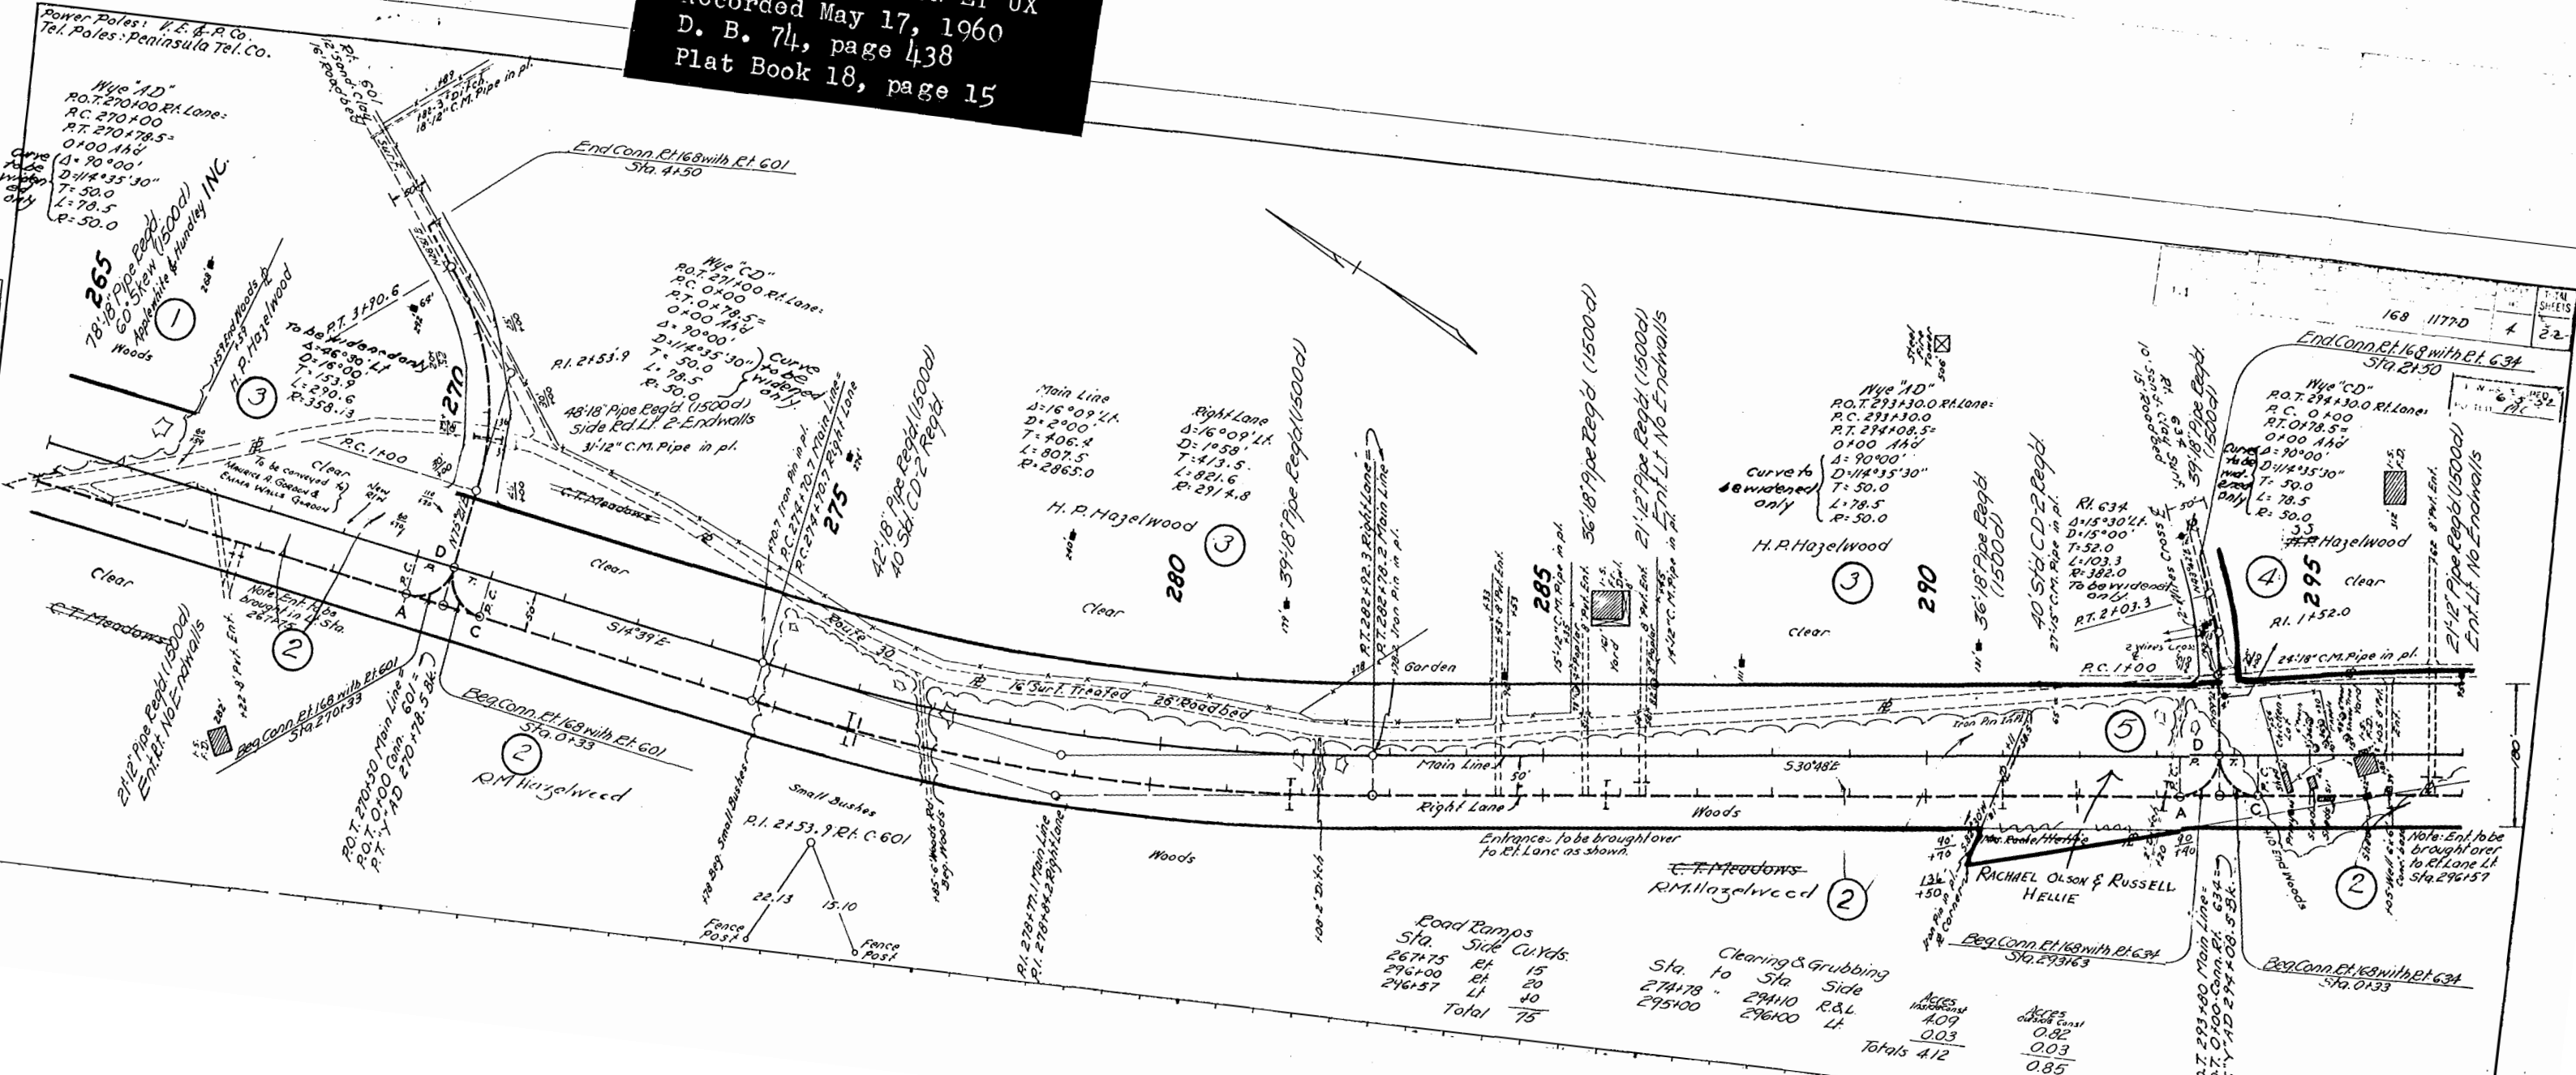

Sta.	Side	Curbs
267+75	Rt	15
296+00	Rt	20
246+57	Lt	40
Total		75

Sta.	Side	Acres
274+78	R&L	4.09
295+00	Lt	0.03
Totals		4.12

Acres	Acres
0.03	0.82
0.03	0.03
Totals	
	0.85

168	11770	4	22
-----	-------	---	----