


Recorded June 29, 1961 - see D. B. 81, page 255

PLAT BOOK 19, PAGES 9&10

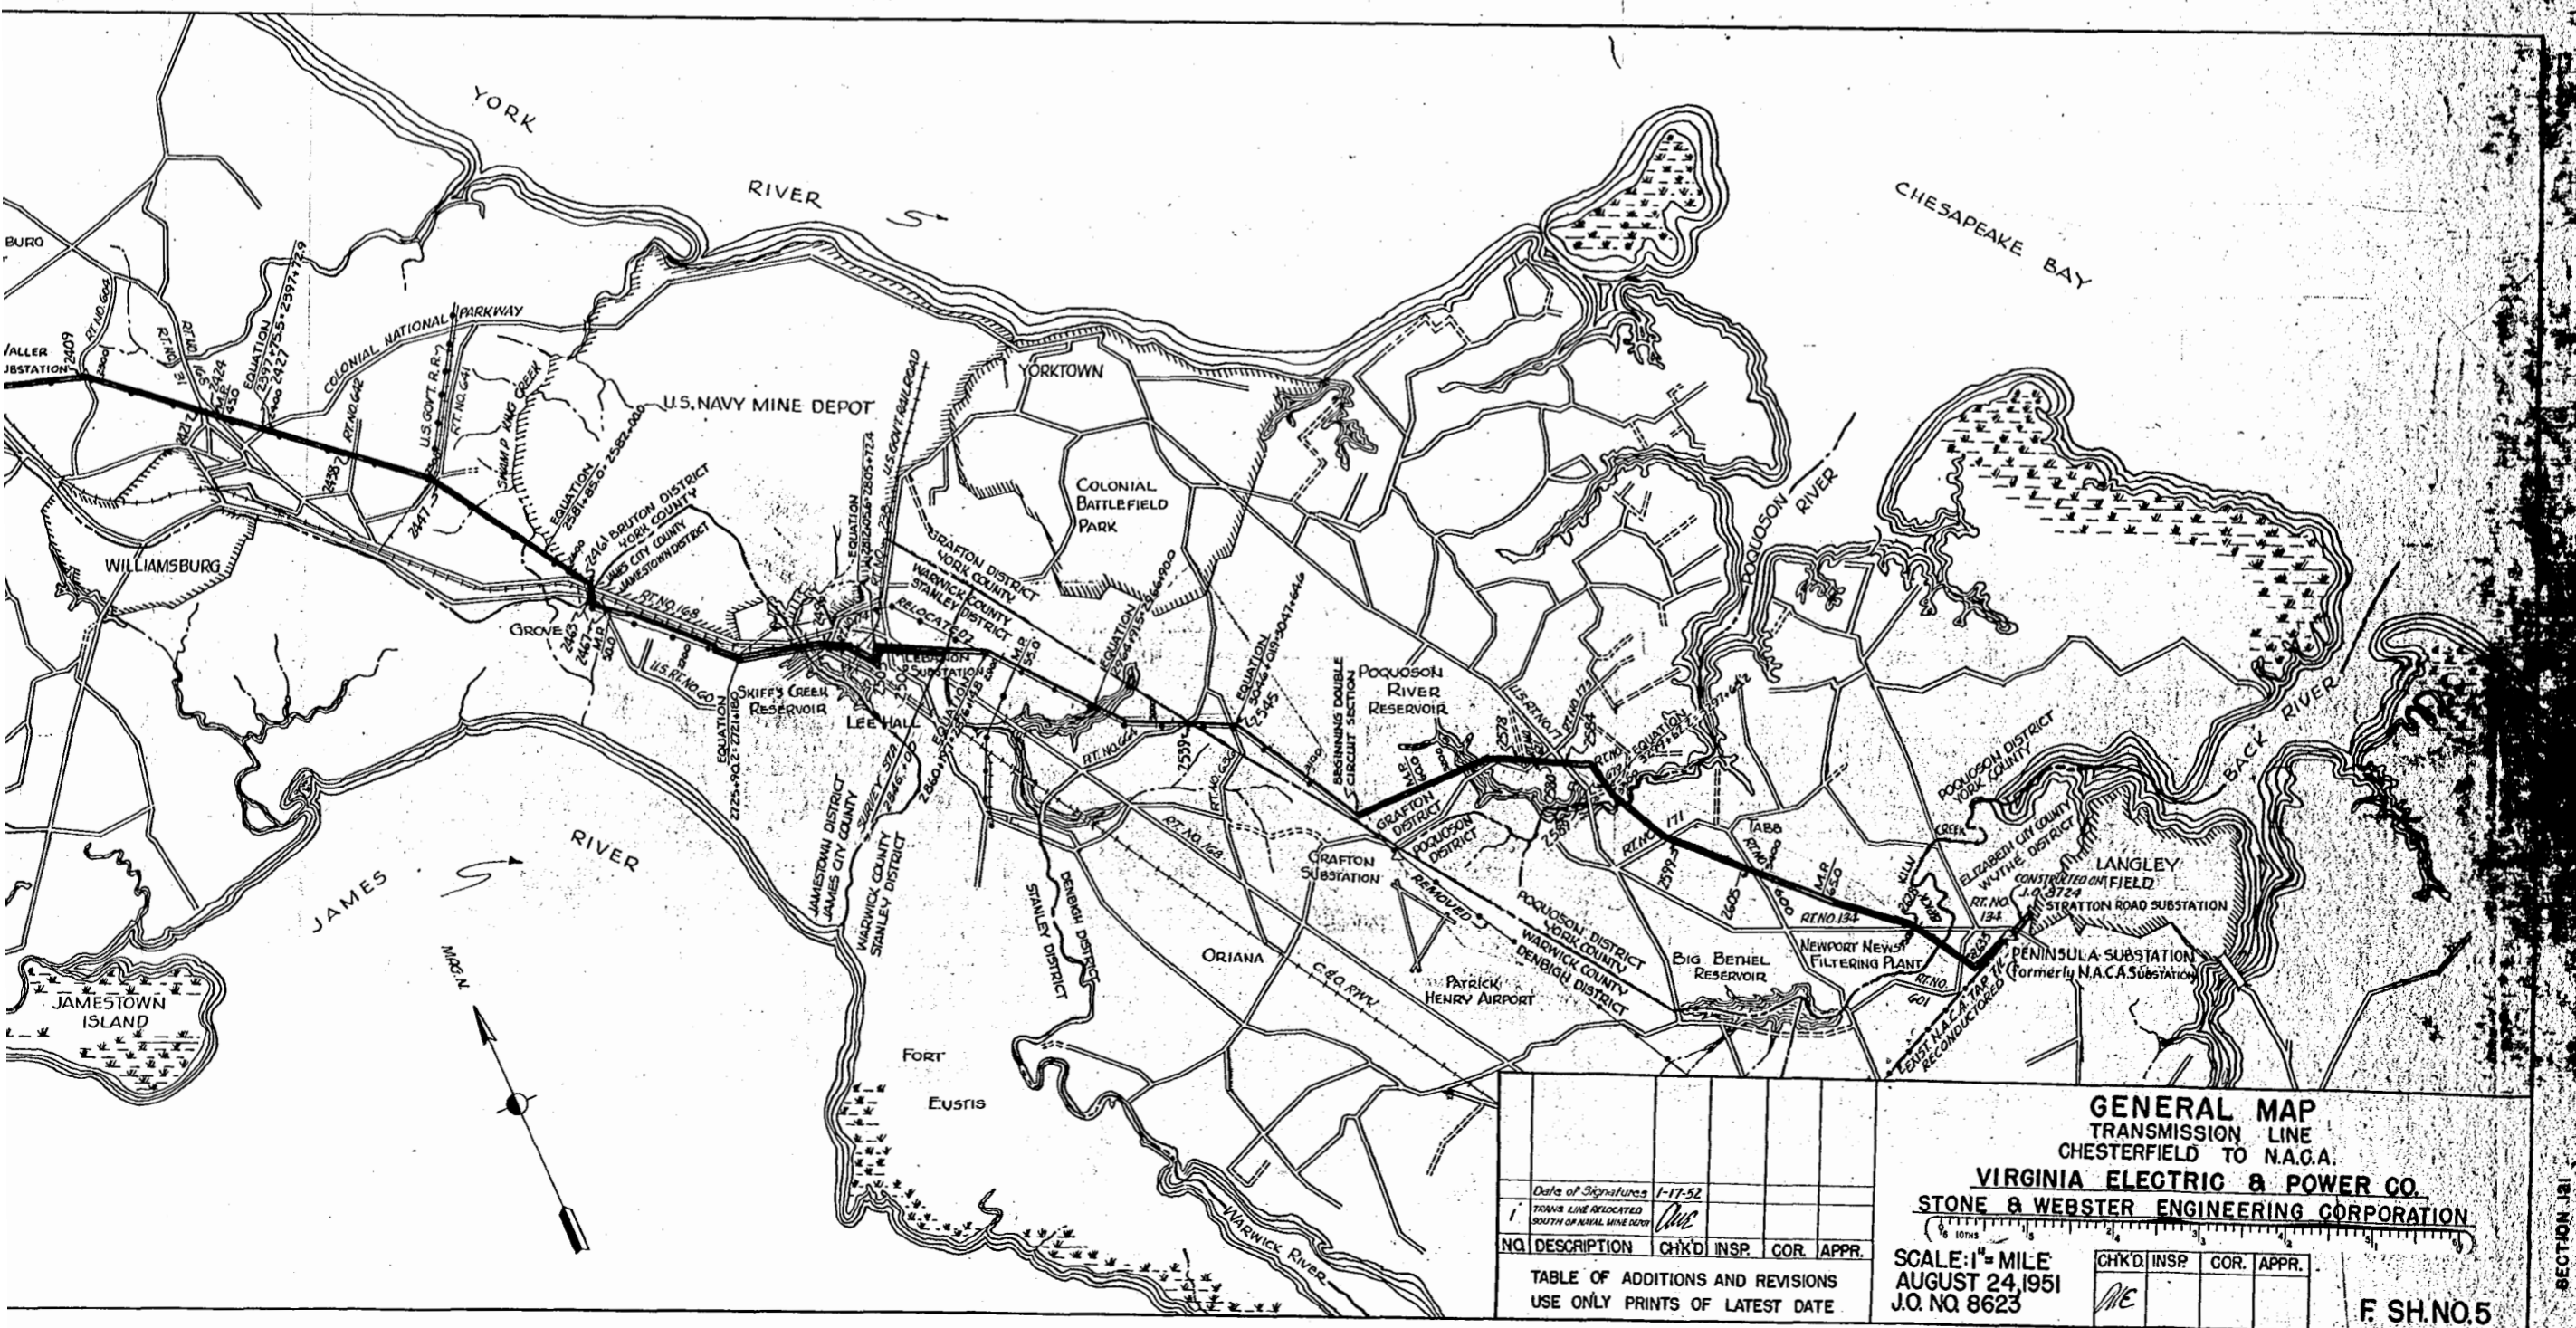

NO.	DESCRIPTION	CHK'D	INSP.	COR.	APPR.
1	TABLE OF ADDITIONS AND REVISIONS USE ONLY PRINTS OF LATEST DATE				

GENERAL MAP
TRANSMISSION LINE
CHESTERFIELD TO N.A.G.A.
VIRGINIA ELECTRIC & POWER CO.
STONE & WEBSTER ENGINEERING CORPORATION

SCALE: 1" = MILE
AUGUST 24, 1951
J.O. NO. 8623

CHK'D	INSP.	COR.	APPR.
<i>ME</i>			

F. SH. NO. 5

Recorded June 29, 1961 - see D. B. 81, p. 255

PLAT BOOK 19, Pages 9 & 10

109-55-18