


JOHN CURRIE WILLIS

— JAMES RIVER CHURCH —  
POWhatan DIST. JAMES CITY COUNTY  
— VIRGINIA —

PLAT OF CORNER EMBODIED IN PRESENT OVER-  
SHIP AND AREA TO BE ACQUIRED BY JOHN  
CURRIE WILLIS. —  
FEBRUARY 13, 1953 SCALE 1" = 50'

REVISED FEBRUARY 14, 1961 TO SHOW PRESENT  
OWNERSHIP AND AREA TO BE ACQUIRED

JOHN CURRIE WILLIS

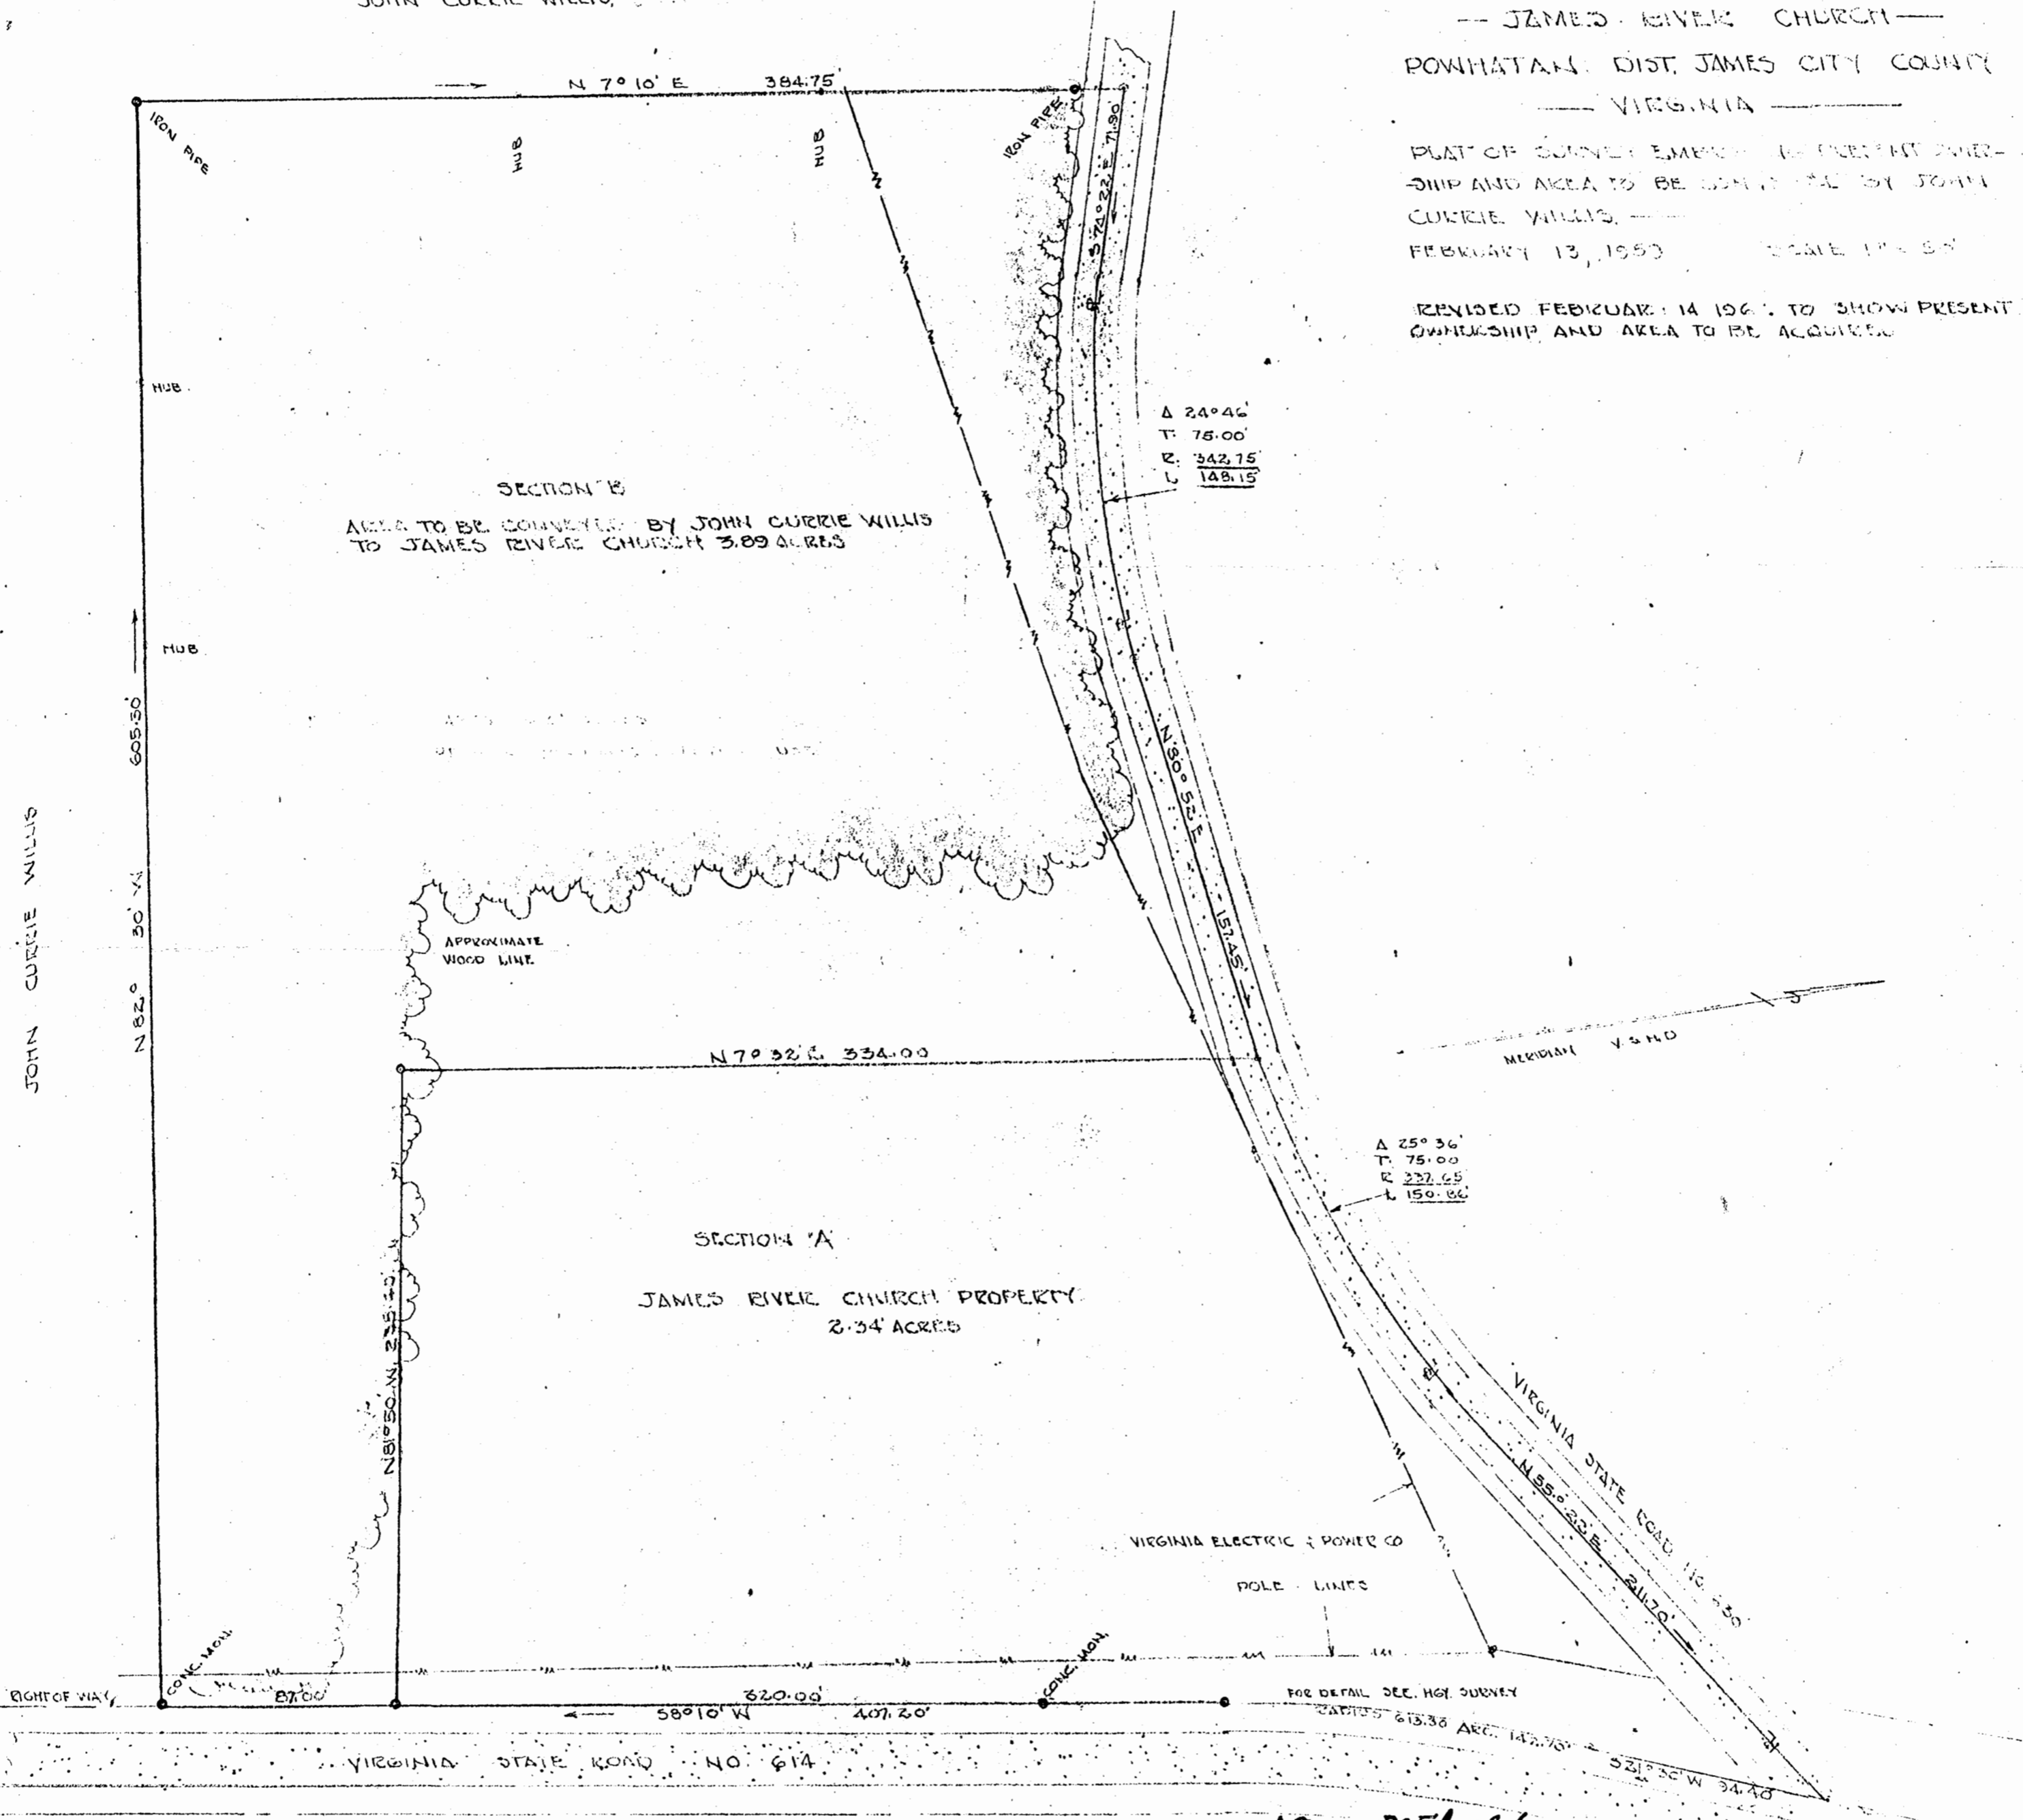

REGISTERED SURVEYOR  
JAMES RIVER CHURCH  
JAMES CITY COUNTY, VIRGINIA  
FEBRUARY 13, 1953  
REVISED FEBRUARY 14, 1961

Recorded 19 day of Feb 1962  
in 84  
D.B. No. 84; pages 551  
J. S. Shawhan Clerk