
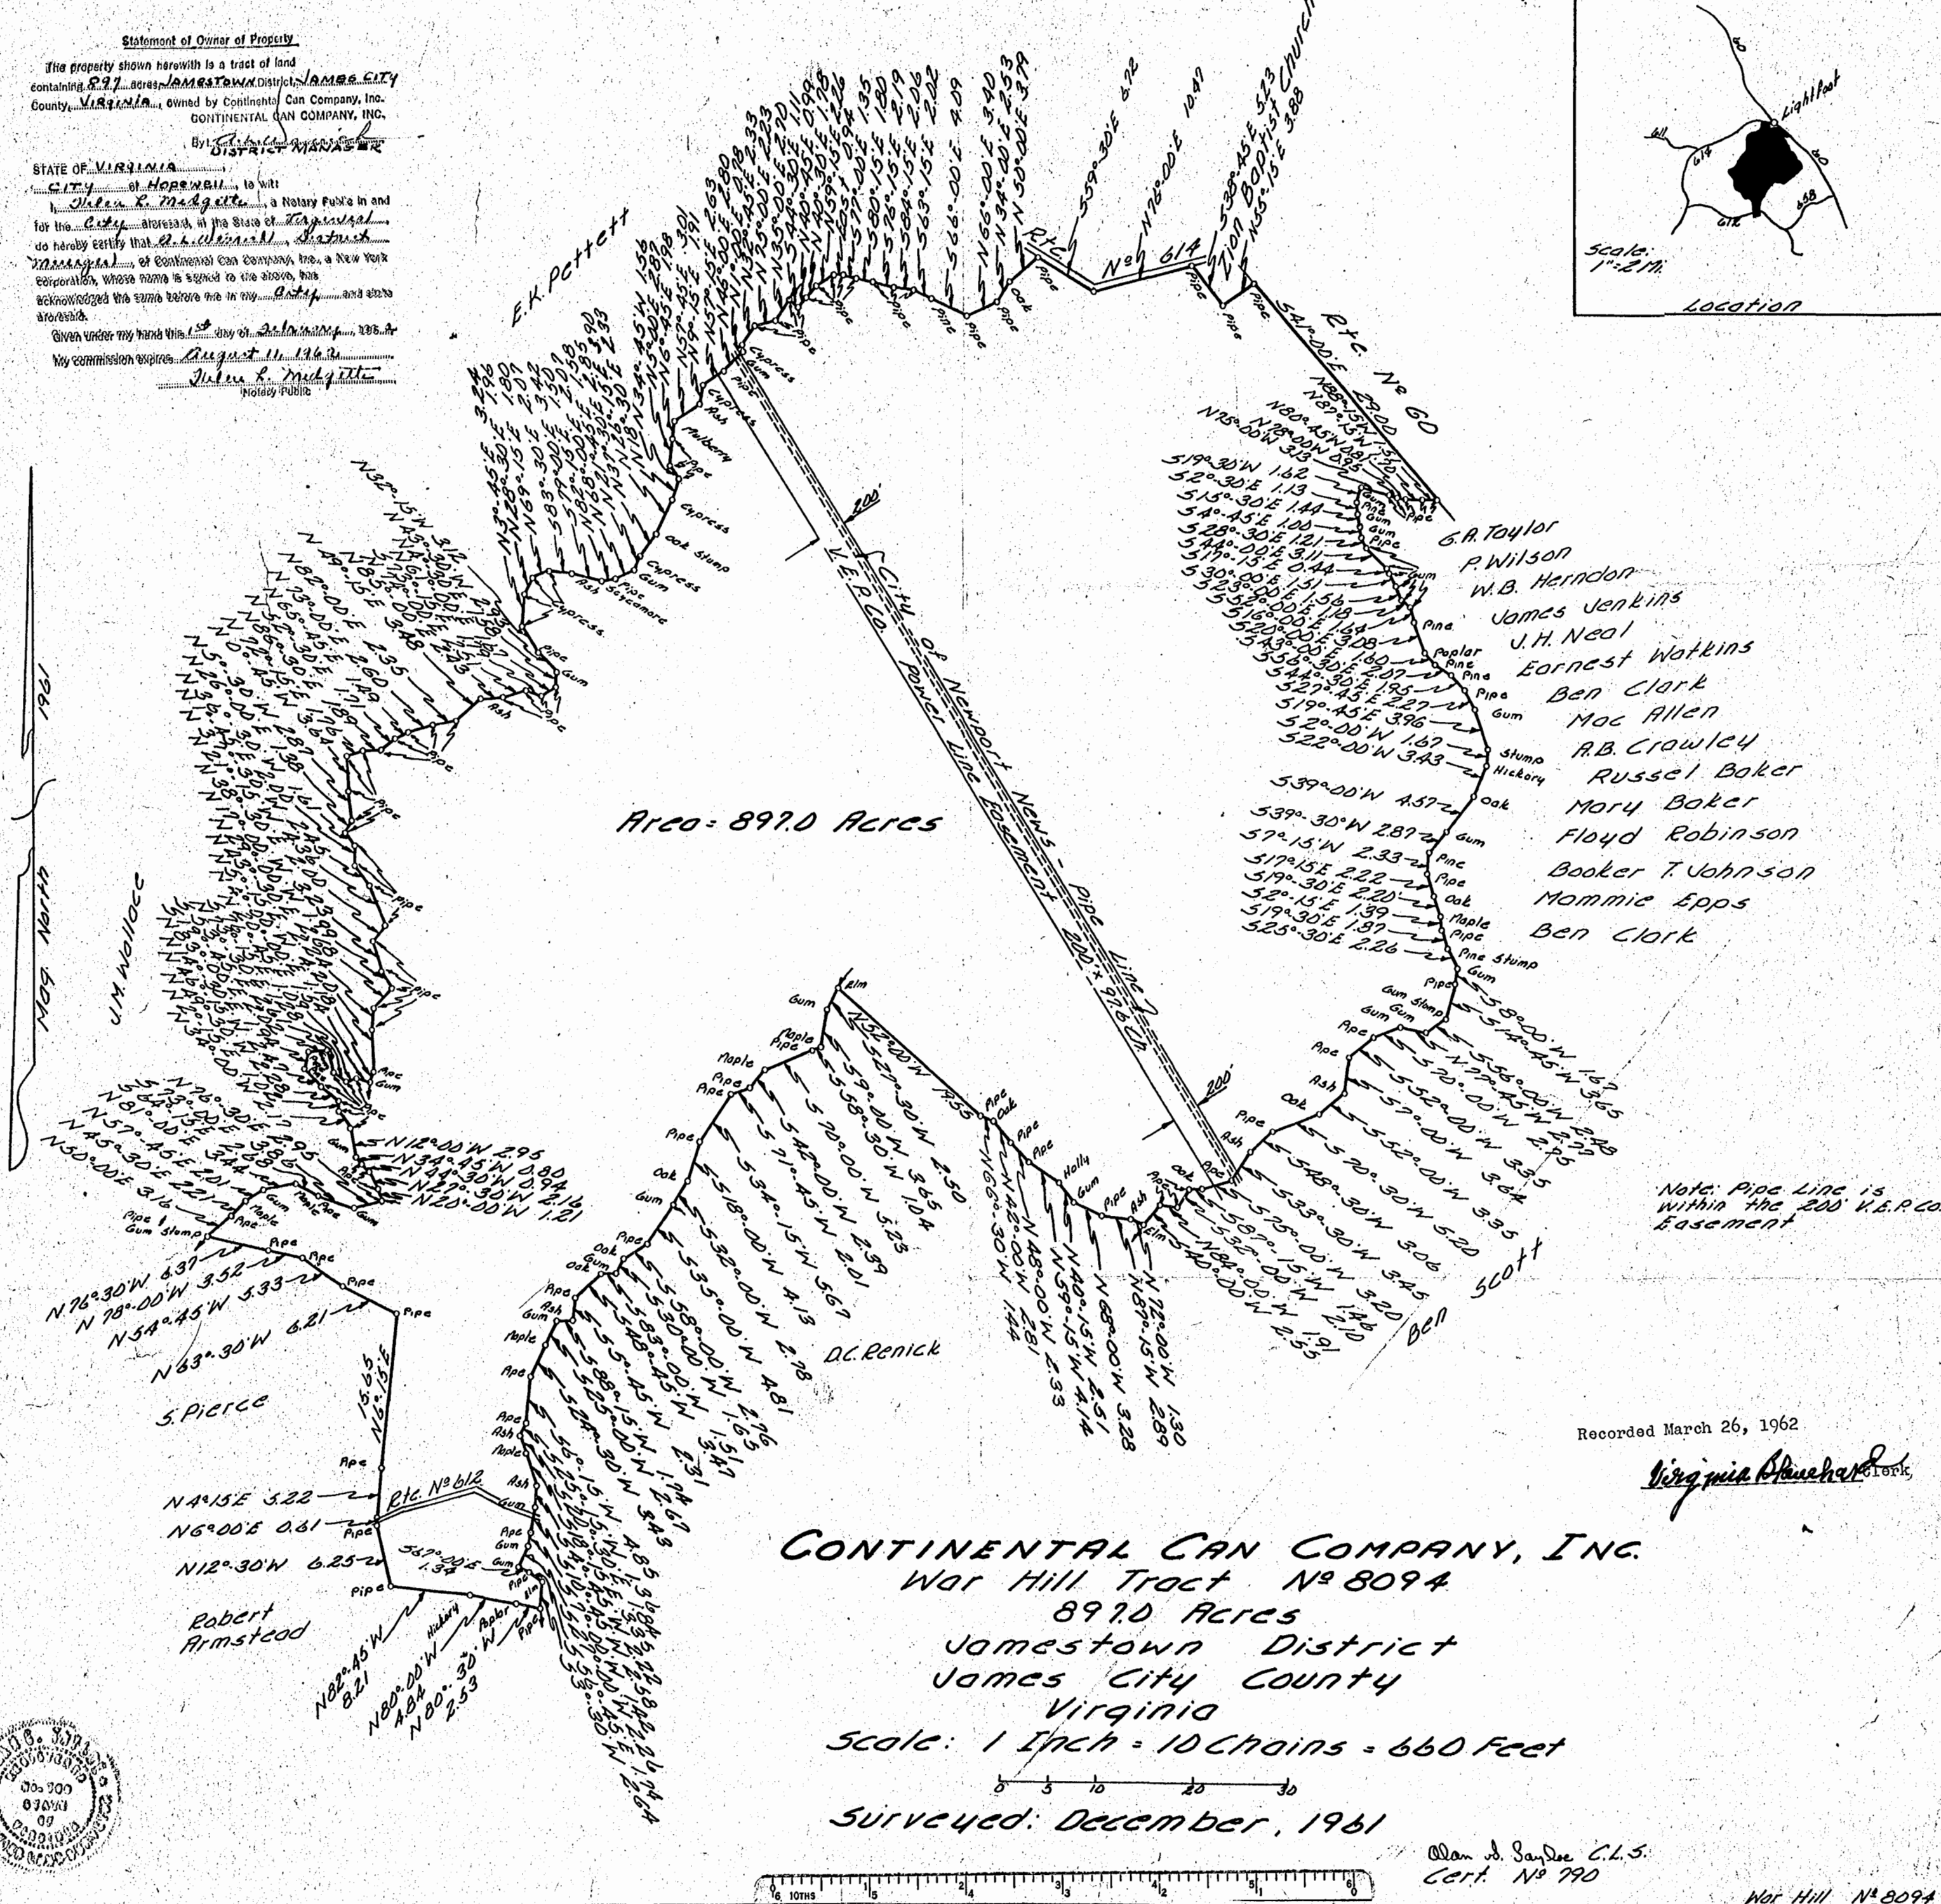


**Statement of Owner of Property**

The property shown herewith is a tract of land containing 897.0 acres, located in the Jamestown District, James City County, Virginia, owned by Continental Can Company, Inc.  
 By [Signature] District Manager

STATE OF VIRGINIA  
 City of Hopewell, to wit  
Julien K. Medgitt, a Notary Public in and for the State of Virginia, do hereby certify that [Signature] of Continental Can Company, Inc., a New York Corporation, whose name is signed to the above, has acknowledged the same before me in my office, and she is alive.  
 Given under my hand this 15 day of April, 1962.  
 My commission expires August 11, 1963.  
Julien K. Medgitt  
 Notary Public

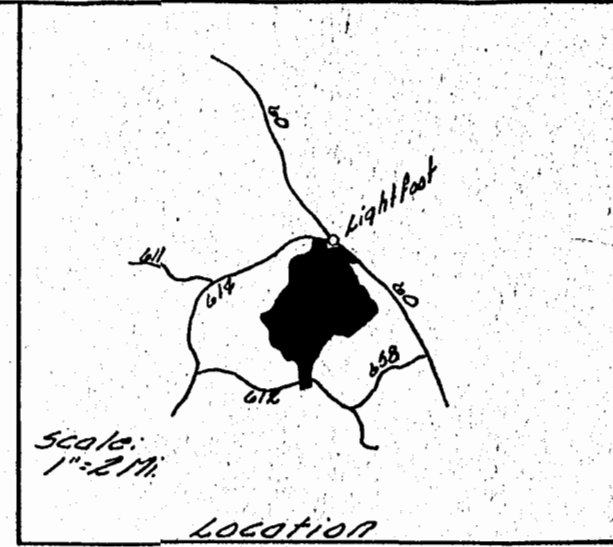

Area = 897.0 Acres

- G.A. Taylor
- P. Wilson
- W.B. Herndon
- James Jenkins
- J.H. Neal
- Ernest Watkins
- Ben Clark
- Mac Allen
- A.B. Crowley
- Russel Baker
- Mary Baker
- Floyd Robinson
- Booker T. Johnson
- Mammie Epps
- Ben Clark

Note: Pipe Line is within the 200 V.E.P.C.O. Easement

Recorded March 26, 1962  
Virginia Blanehart Clerk

**CONTINENTAL CAN COMPANY, INC.**  
 War Hill Tract No 8094  
 897.0 Acres  
 Jamestown District  
 James City County  
 Virginia  
 Scale: 1 Inch = 10 Chains = 660 Feet  
 Surveyed: December, 1961

Alan J. Baylee C.L.S.  
 Cert. No 790

