


HIGHLAND PARK
REVISED PLAT BY V.D. McMANUS, 1947

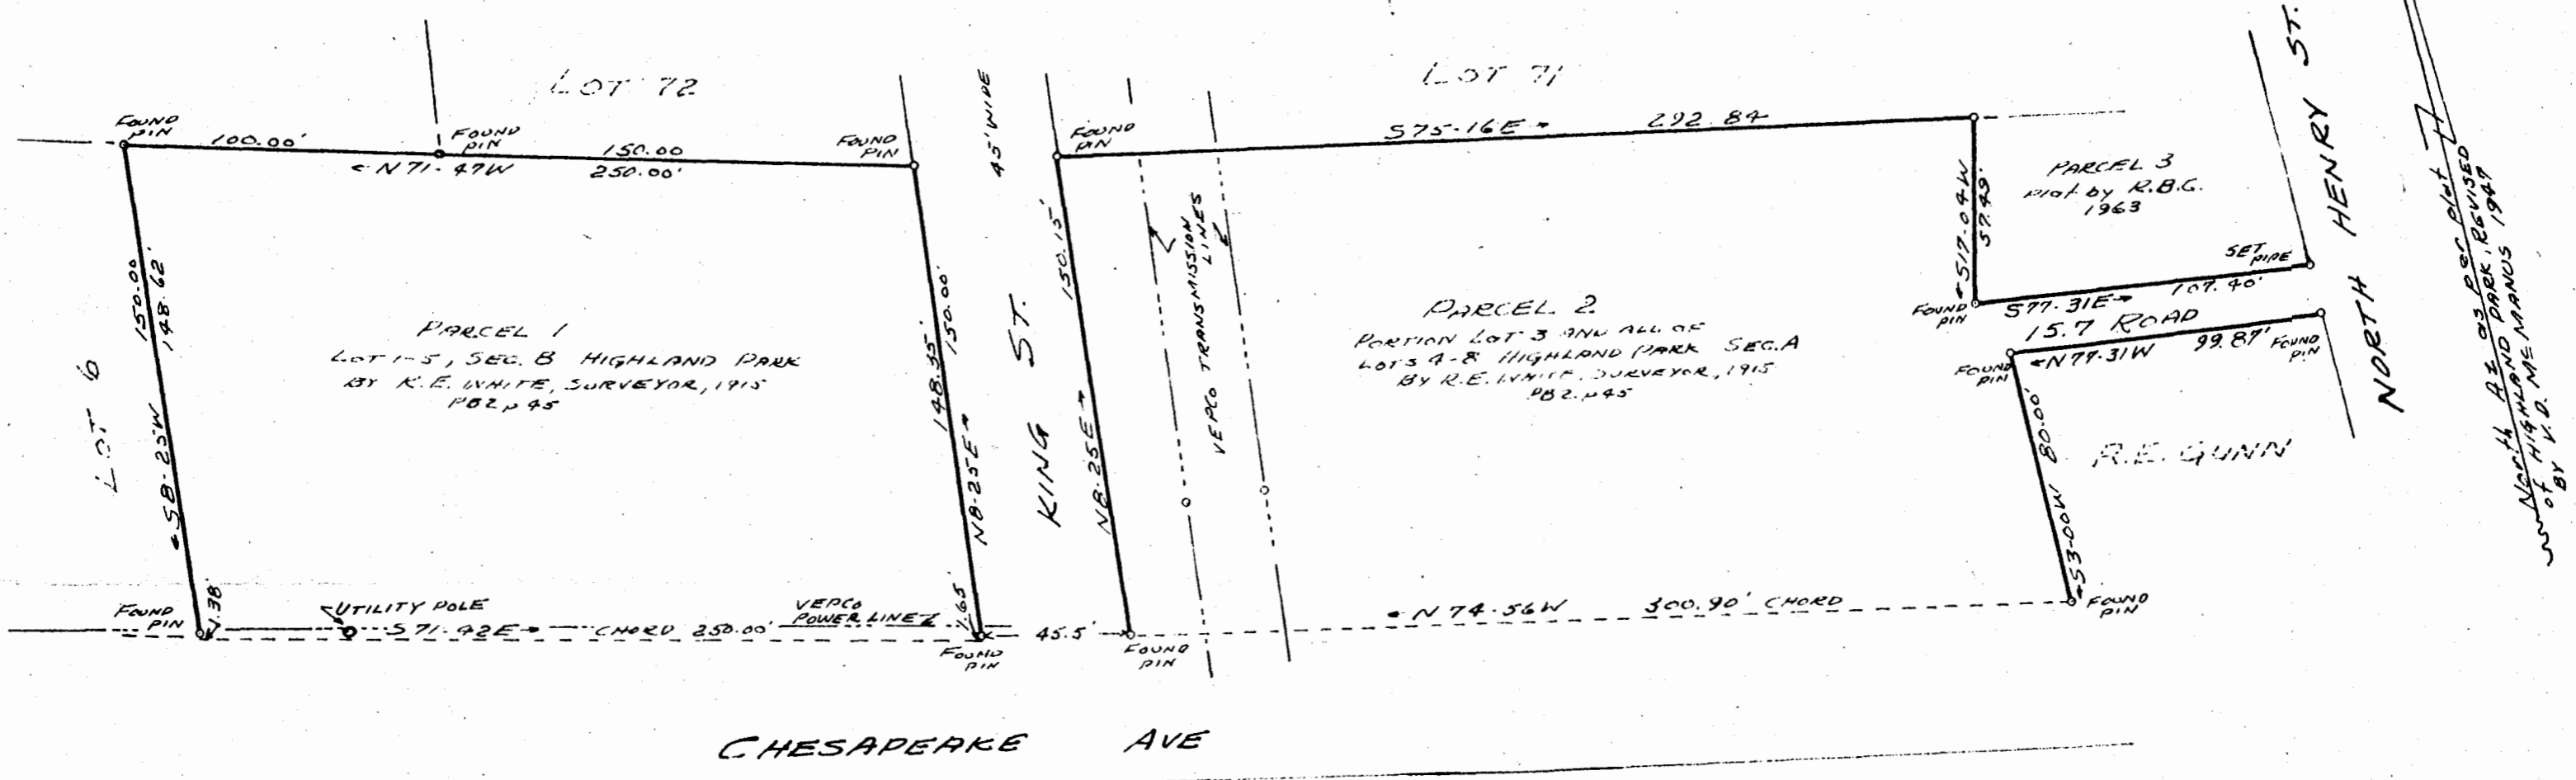

CHESAPEAKE AVE

C & O RAILWAY

PHILIP RICHARDSON CONSTRUCTION
COMPANY
PLAT OF BOUNDARY SURVEY
PARCELS 1 & 2
A PORTION OF LOT 3 AND ALL OF LOTS 4-8, SEC. A
ALL OF LOTS 1-5, SEC. B
AS PER PLAT OF R.E. WHITE, SURVEYOR, 1915
PB 2 P 45, YORK CO. CLERKS OFFICE
WILLIAMSBURG, VA.

Scale: 1" = 50'

4 JAN 1963



Recorded April 25, 1963

D. B. 34, ⁸⁰⁰ page 549

R. B. CARTWRIGHT
Certified Land Surveyor
West Fair, Virginia
WMBG 7