

THIS PLAT OF SUBDIVISION, INCLUDING THE DEDICATION OF STREETS, IS WITH THE FREE CONSENT AND IN ACCORDANCE WITH THE DESIRE OF THE UNDERSIGNED OWNERS,  
*Bernard J. Davis Sr.* *Joseph T. Welstead*  
 BERNARD J. DAVIS SR. JOSEPH T. WELSTEAD

STATE OF VIRGINIA  
 CITY OF NEWPORT NEWS TO WIT, I, ARTHUR W. WOLTZ, A NOTARY PUBLIC IN AND FOR THE CITY AND STATE AFORESAID DO HEREBY CERTIFY THAT BERNARD J. DAVIS SR. AND JOSEPH T. WELSTEAD, WHOSE NAMES ARE SIGNED TO THE FOREGOING WRITING, HAVE DULY ACKNOWLEDGED THE SAME BEFORE ME IN MY CITY AND STATE AFORESAID, GIVEN UNDER MY HAND THIS 1<sup>ST</sup> DAY OF DECEMBER, 1967.

*Arthur W. Woltz*  
 My Commissioner Expires 7/5/69

THIS IS TO CERTIFY THAT THE TITLE TO THE LAND EMBRACED IN THE SUBDIVISION IS IN THE NAMES OF BERNARD J. DAVIS SR. AND JOSEPH T. WELSTEAD BY DEED DATED FEB. 6 1959 FROM NATILE S. DAUGHTREY, ET AL'S, DULY RECORDED IN THE CLERK'S OFFICE OF THE CIRCUIT COURT OF JAMES CITY COUNTY, VIRGINIA, IN DEED BOOK 68, PAGE 233 AS THE LAW DIRECTS.



TO THE BEST OF MY KNOWLEDGE AND BELIEF THIS PLAT REPRESENTS A TRUE SURVEY OF THIS PROPERTY.

*Richard W. Williams*  
 CIVIL ENGINEER & LAND SURVEYOR

STATE OF VIRGINIA, COUNTY OF JAMES CITY, IN THE CLERK'S OFFICE OF THE CIRCUIT COURT FOR JAMES CITY COUNTY, VIRGINIA, THIS 7<sup>TH</sup> DAY OF MAY 1968 THIS MAP WAS PRESENTED AND ADMITTED TO RECORD AS THE LAW DIRECTS IN PLAT BOOK 90 PAGE 177 TESTE.

*Virginia Stanhard*  
 CLERK

NOTE: IRON PIPES SET AT ALL LOT CORNERS & DIRECTION CHANGES.

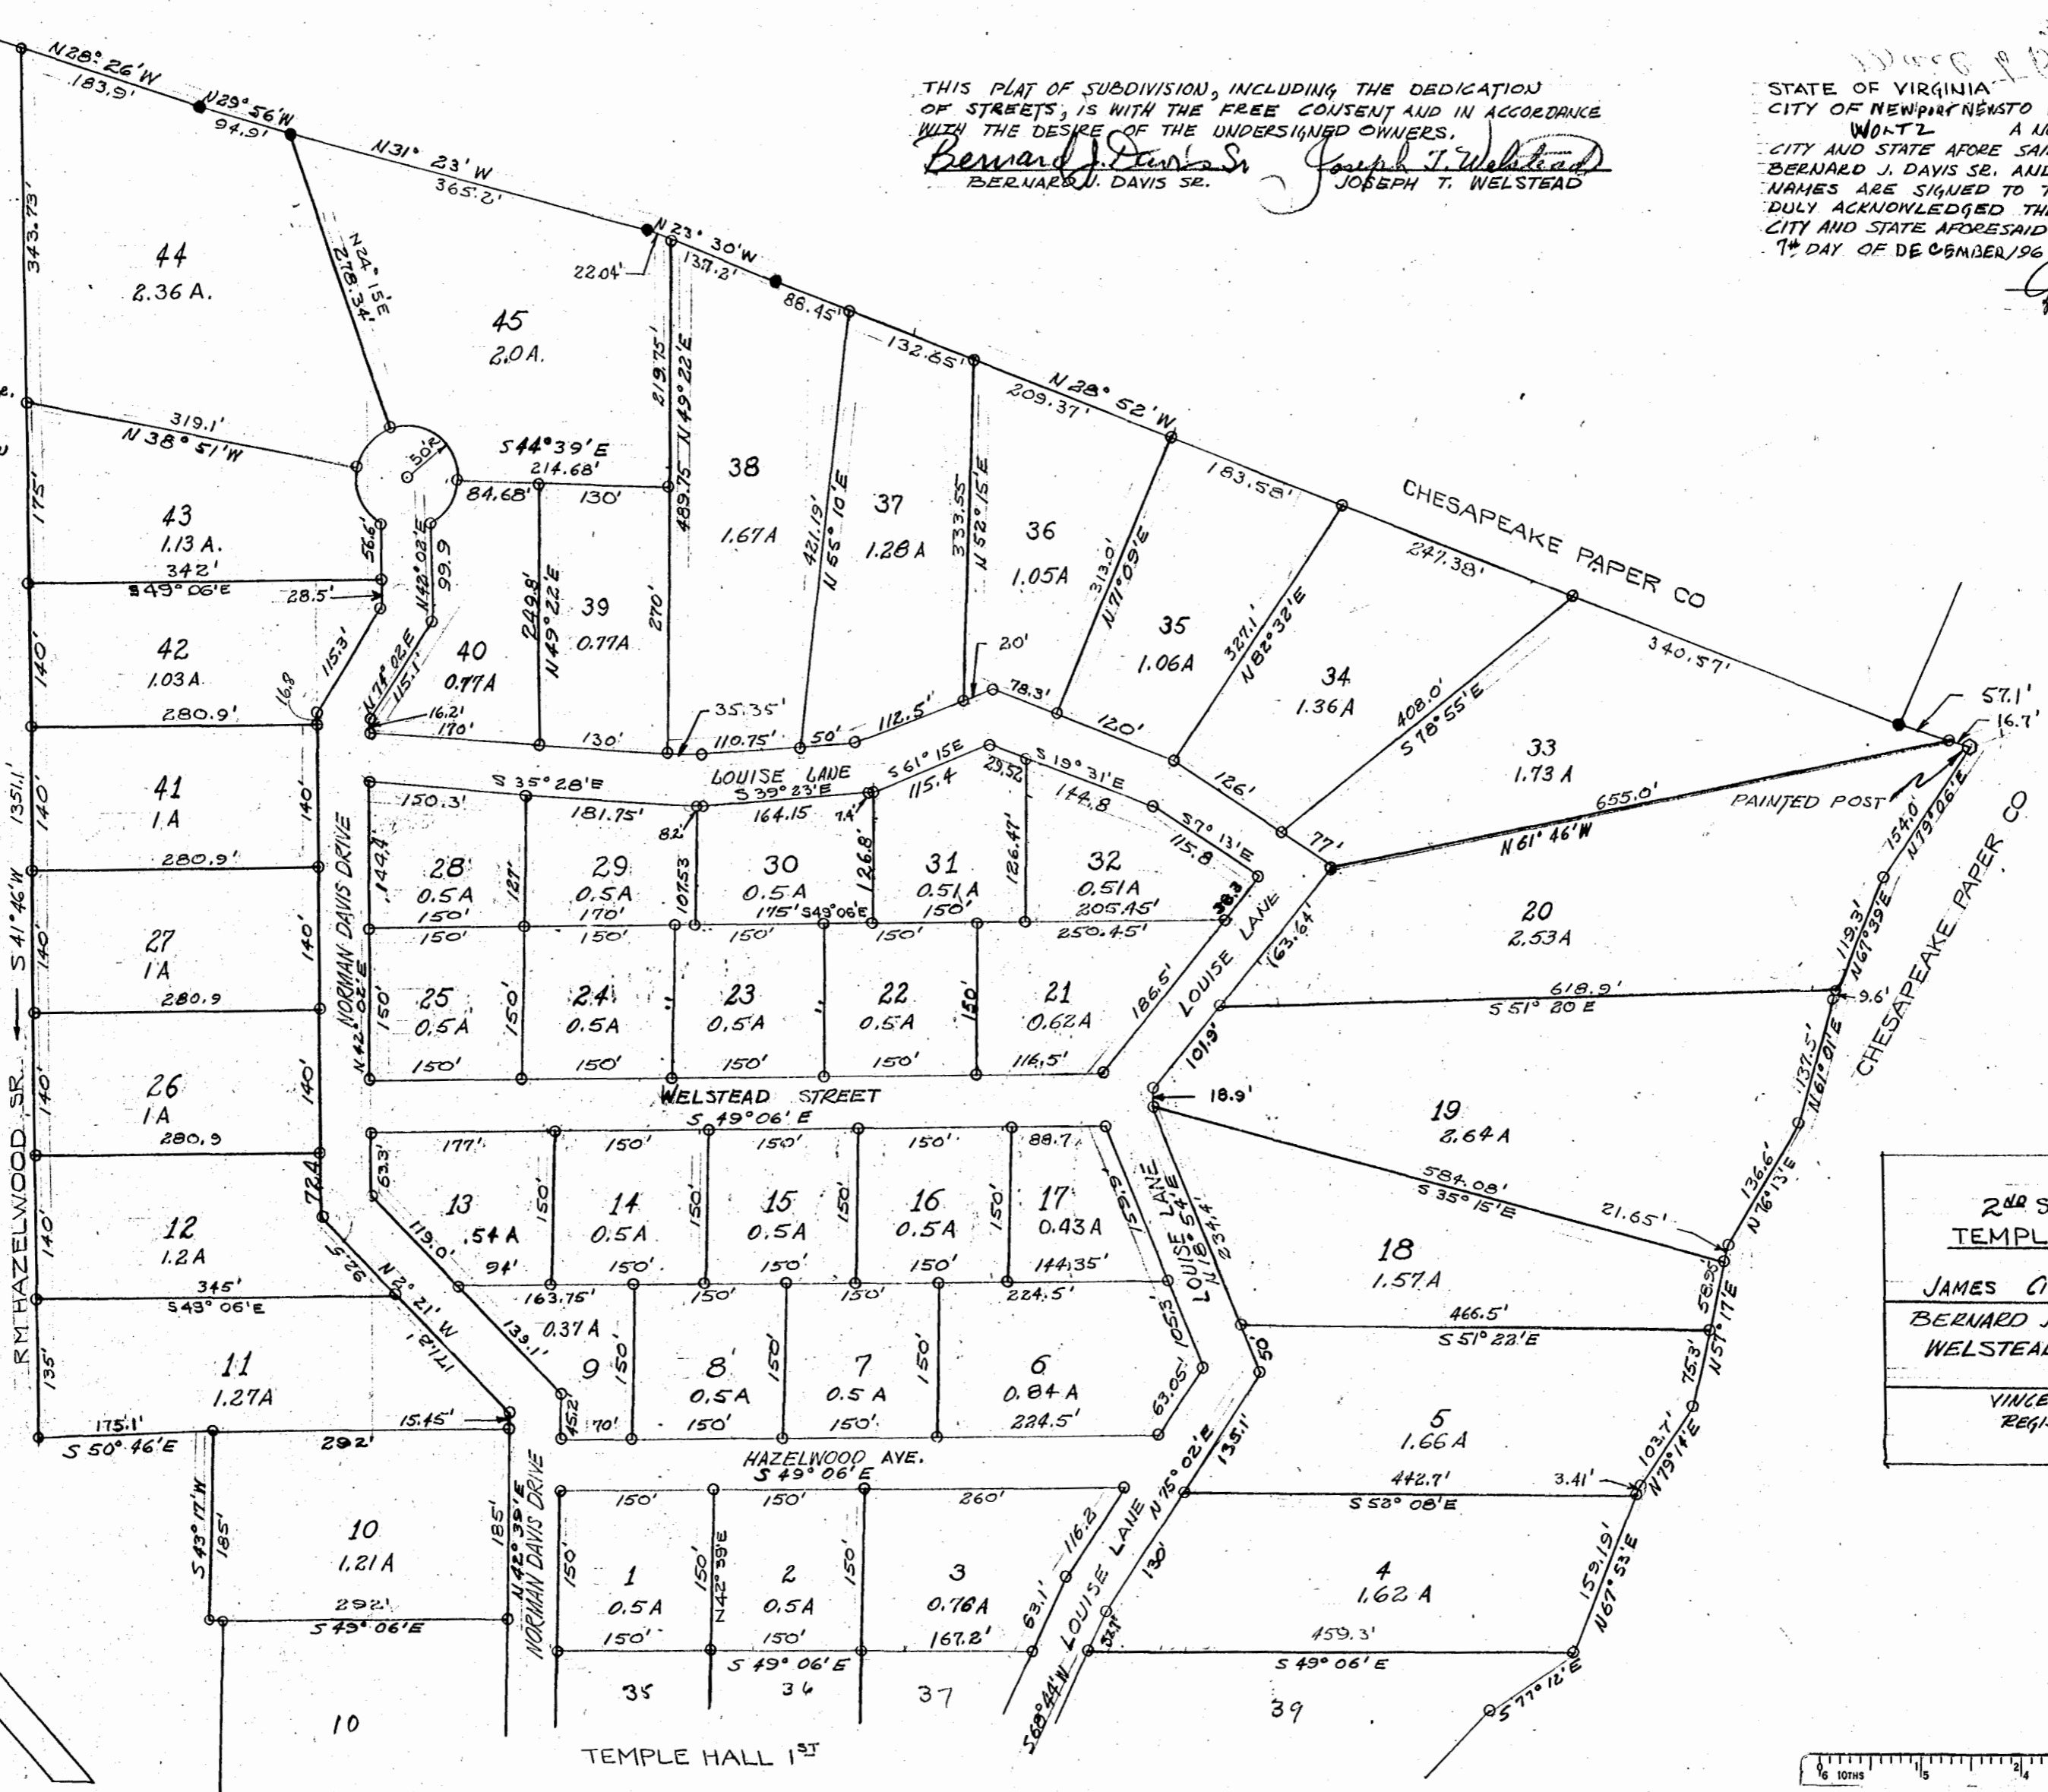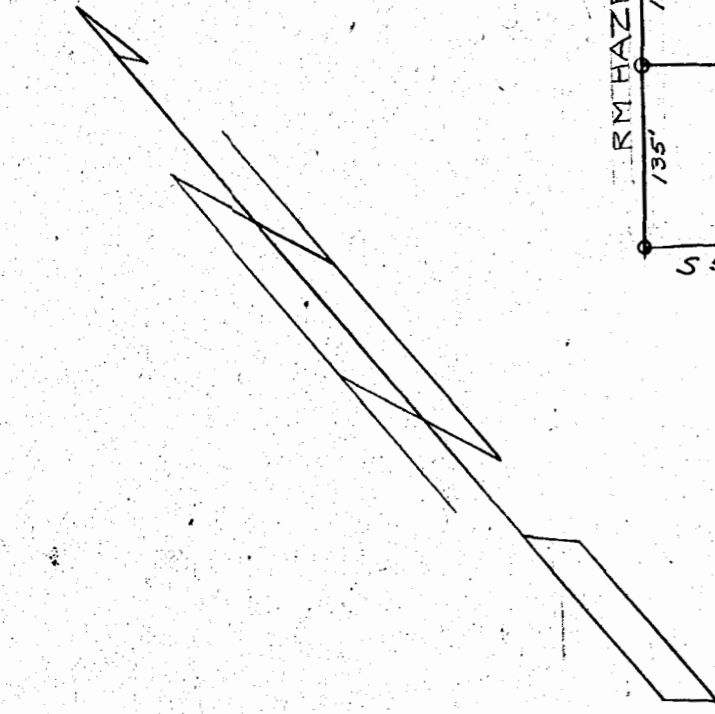

PLAT OF THE  
 2<sup>ND</sup> SUBDIVISION OF  
 TEMPLE HALL ESTATES  
 LOCATED IN  
 JAMES CITY COUNTY, VIRGINIA  
 BERNARD J. DAVIS & JOSEPH T.  
 WELSTEAD - OWNERS  
 SCALE 1" = 100'  
 VINCENT D. M'NAMUS  
 REGISTERED VIRGINIA 191

