

CURVE DATA TABLE				
NO.	A	D'	T	L.


VERNON H. GEDDY, JR AND GARDNER T. BROOKS, TRUSTEES UNDER THAT CERTAIN DEED OF TRUST DATED AUGUST 14, 1962, FROM FIRST LAND CORP. RECORDED AT THE CIRCUIT COURT OF JAMES CITY COUNTY, VIRGINIA IN DEED BOOK 98, PAGE 106, HEREBY JOIN IN THE DEDICATION OF THE PROPERTY COMPRISING THE STREETS AND ROADS SHOWN ON AND THE EASEMENTS RIGHTS CREATED BY THIS PLAT.

STATE OF VIRGINIA
County of James City Co. - W:

I, John C. Epperson, A NOTARY PUBLIC IN AND FOR THE CITY AND STATE AFORESAID, WHOSE COMMISSION EXPIRES ON THE 31 DAY OF July, 1962, DO HEREBY CERTIFY THAT VERNON H. GEDDY, JR. AND GARDNER T. BROOKS, TRUSTEES, WHOSE NAMES ARE SIGNED TO THE FOREGOING WRITING OR INSTRUMENT, HERETO ANNEXED, BEARING DATE ON THE 31 DAY OF July, 1962, HAVE ACKNOWLEDGED THE SAME BEFORE ME IN MY CITY AND STATE AFORESAID.

GIVEN UNDER MY HAND THIS 31 DAY OF July, 1962.

John C. Epperson
NOTARY PUBLIC

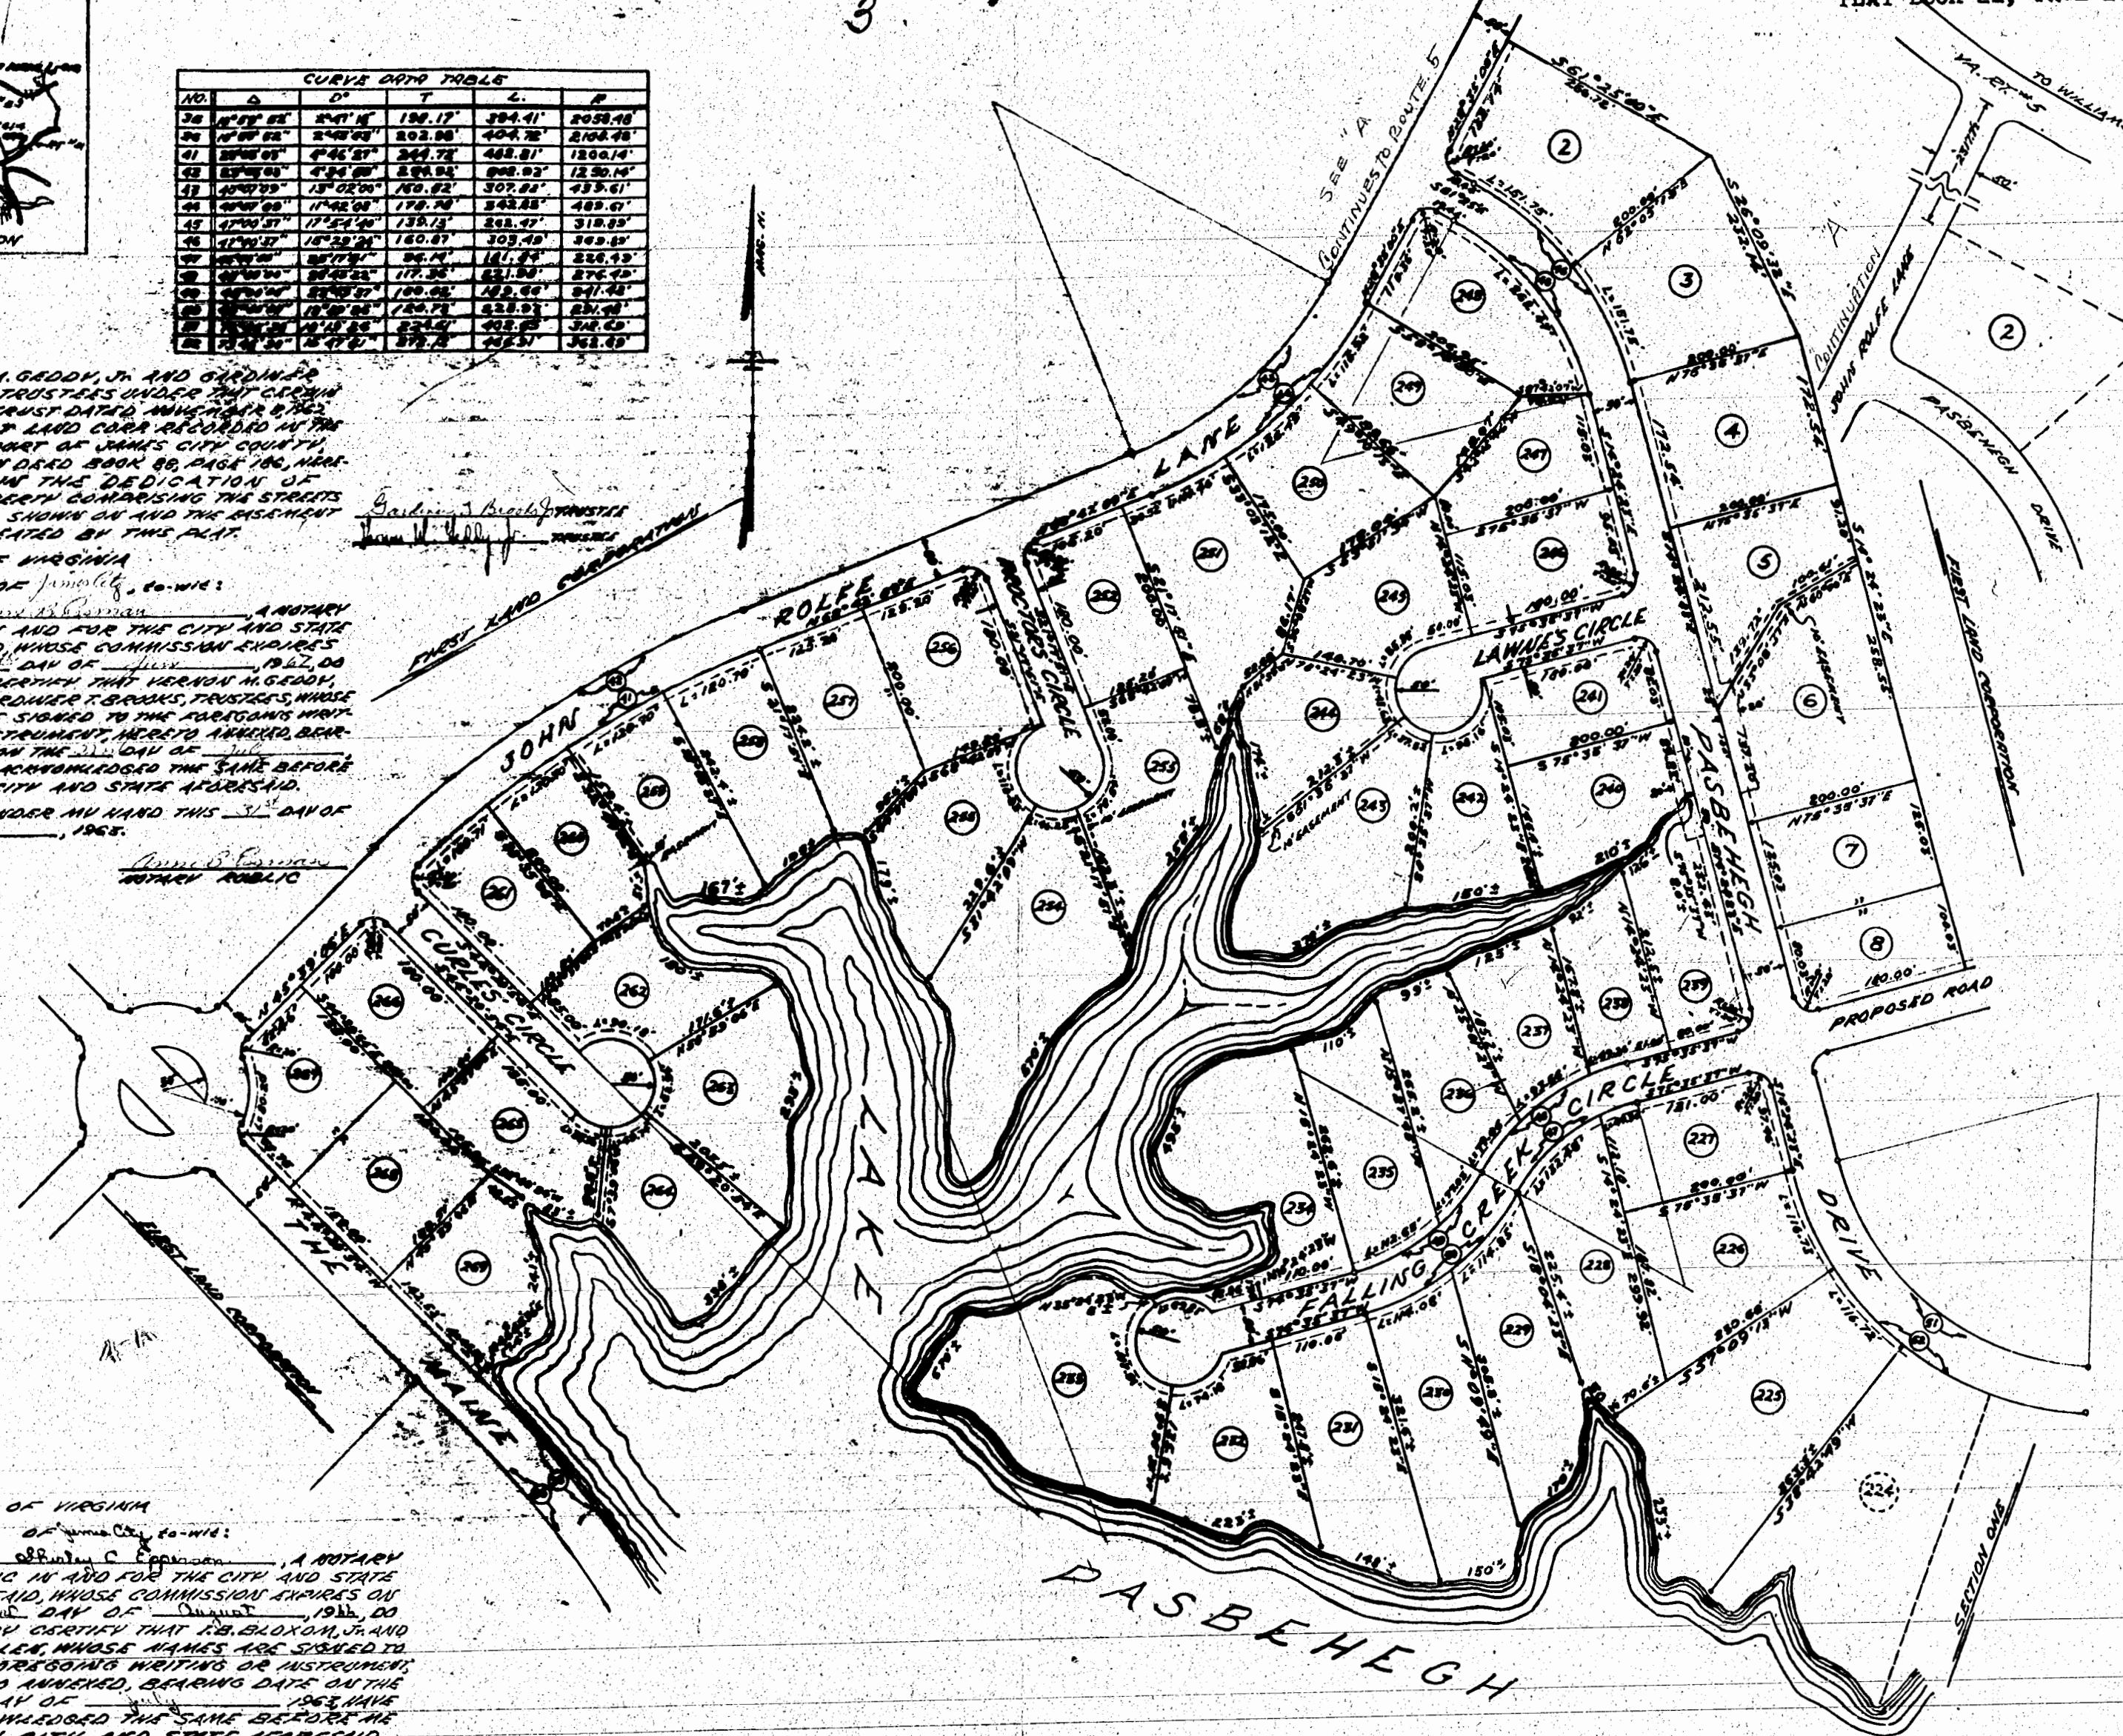

Recorded August 29, 1963

John C. Epperson
NOTARY PUBLIC

THIS PLAT OF SUBDIVISION IS WITH THE FULL CONSENT AND IN ACCORDANCE WITH THE DESIRES AND WISHES OF THE UNDERSIGNED OWNERS AND ADJOINERS. THE DEDICATION OF THE STREETS AND EASEMENTS, WITHIN THE LIMITS OF THIS SUBDIVISION, AS OF THE WIDTH AND EXTENT SHOWN ON THIS PLAT, THE EASEMENTS SHOWN HEREON ARE SUBJECT TO THE RIGHT OF THE OWNERS AND DEVELOPERS TO ESTABLISH ALLAYS, DRAINAGE AND UTILITIES AS SHOWN ON SAID EASEMENT AT ANY FUTURE TIME WITHOUT COST FOR PROPSITY INVOLVED.

FIRST LAND CORP.

BY: J. C. Epperson
PRESIDENT FIRST LAND CORPORATION

BY: J. C. Epperson
SECRETARY FIRST LAND CORPORATION

- NOTES
- ALL SIDE LINE MEASUREMENTS SHOWN ON LOTS ARE TO ROAD R/W NOT TO CENTER LINE.
 - HIGH WATER MARK IS PROPERTY LINE ON ALL LOTS FRONTING ON LAKE PASBE HEGH.
 - MEAN LOW WATER IS PROPERTY LINE ON ALL LOTS FRONTING ON JAMES RIVER.
 - ALL EASEMENTS ARE 15' UNLESS OTHERWISE SHOWN.

- LEGEND
- DEMONSTRATES IRON PINE SET ON PROPERTY LINE 5' FROM ROAD R/W - ALL OTHERS SET AS INDICATED.
 - DEMONSTRATES P.C. F.P.T. OF CURVE.
 - DEMONSTRATES 15' EASEMENT.

SCALE OF 100 FEET

0	1	2
---	---	---

SUBDIVISION PLAT
FIRST COLONY
SECTION FOUR
OWNERS & DEVELOPERS - FIRST LAND CORPORATION
LOCATED IN JAMESTOWN DIST.
JAMES CITY COUNTY, VIRGINIA
SCALE: 1" = 100 FEET JUNE 29, 1963
S. C. CAMP III & ASSOCIATES
CERTIFIED LAND SURVYOR - COURTLAND, VA.