


Recorded December 16, 1963

see

D. B. 35, page 530

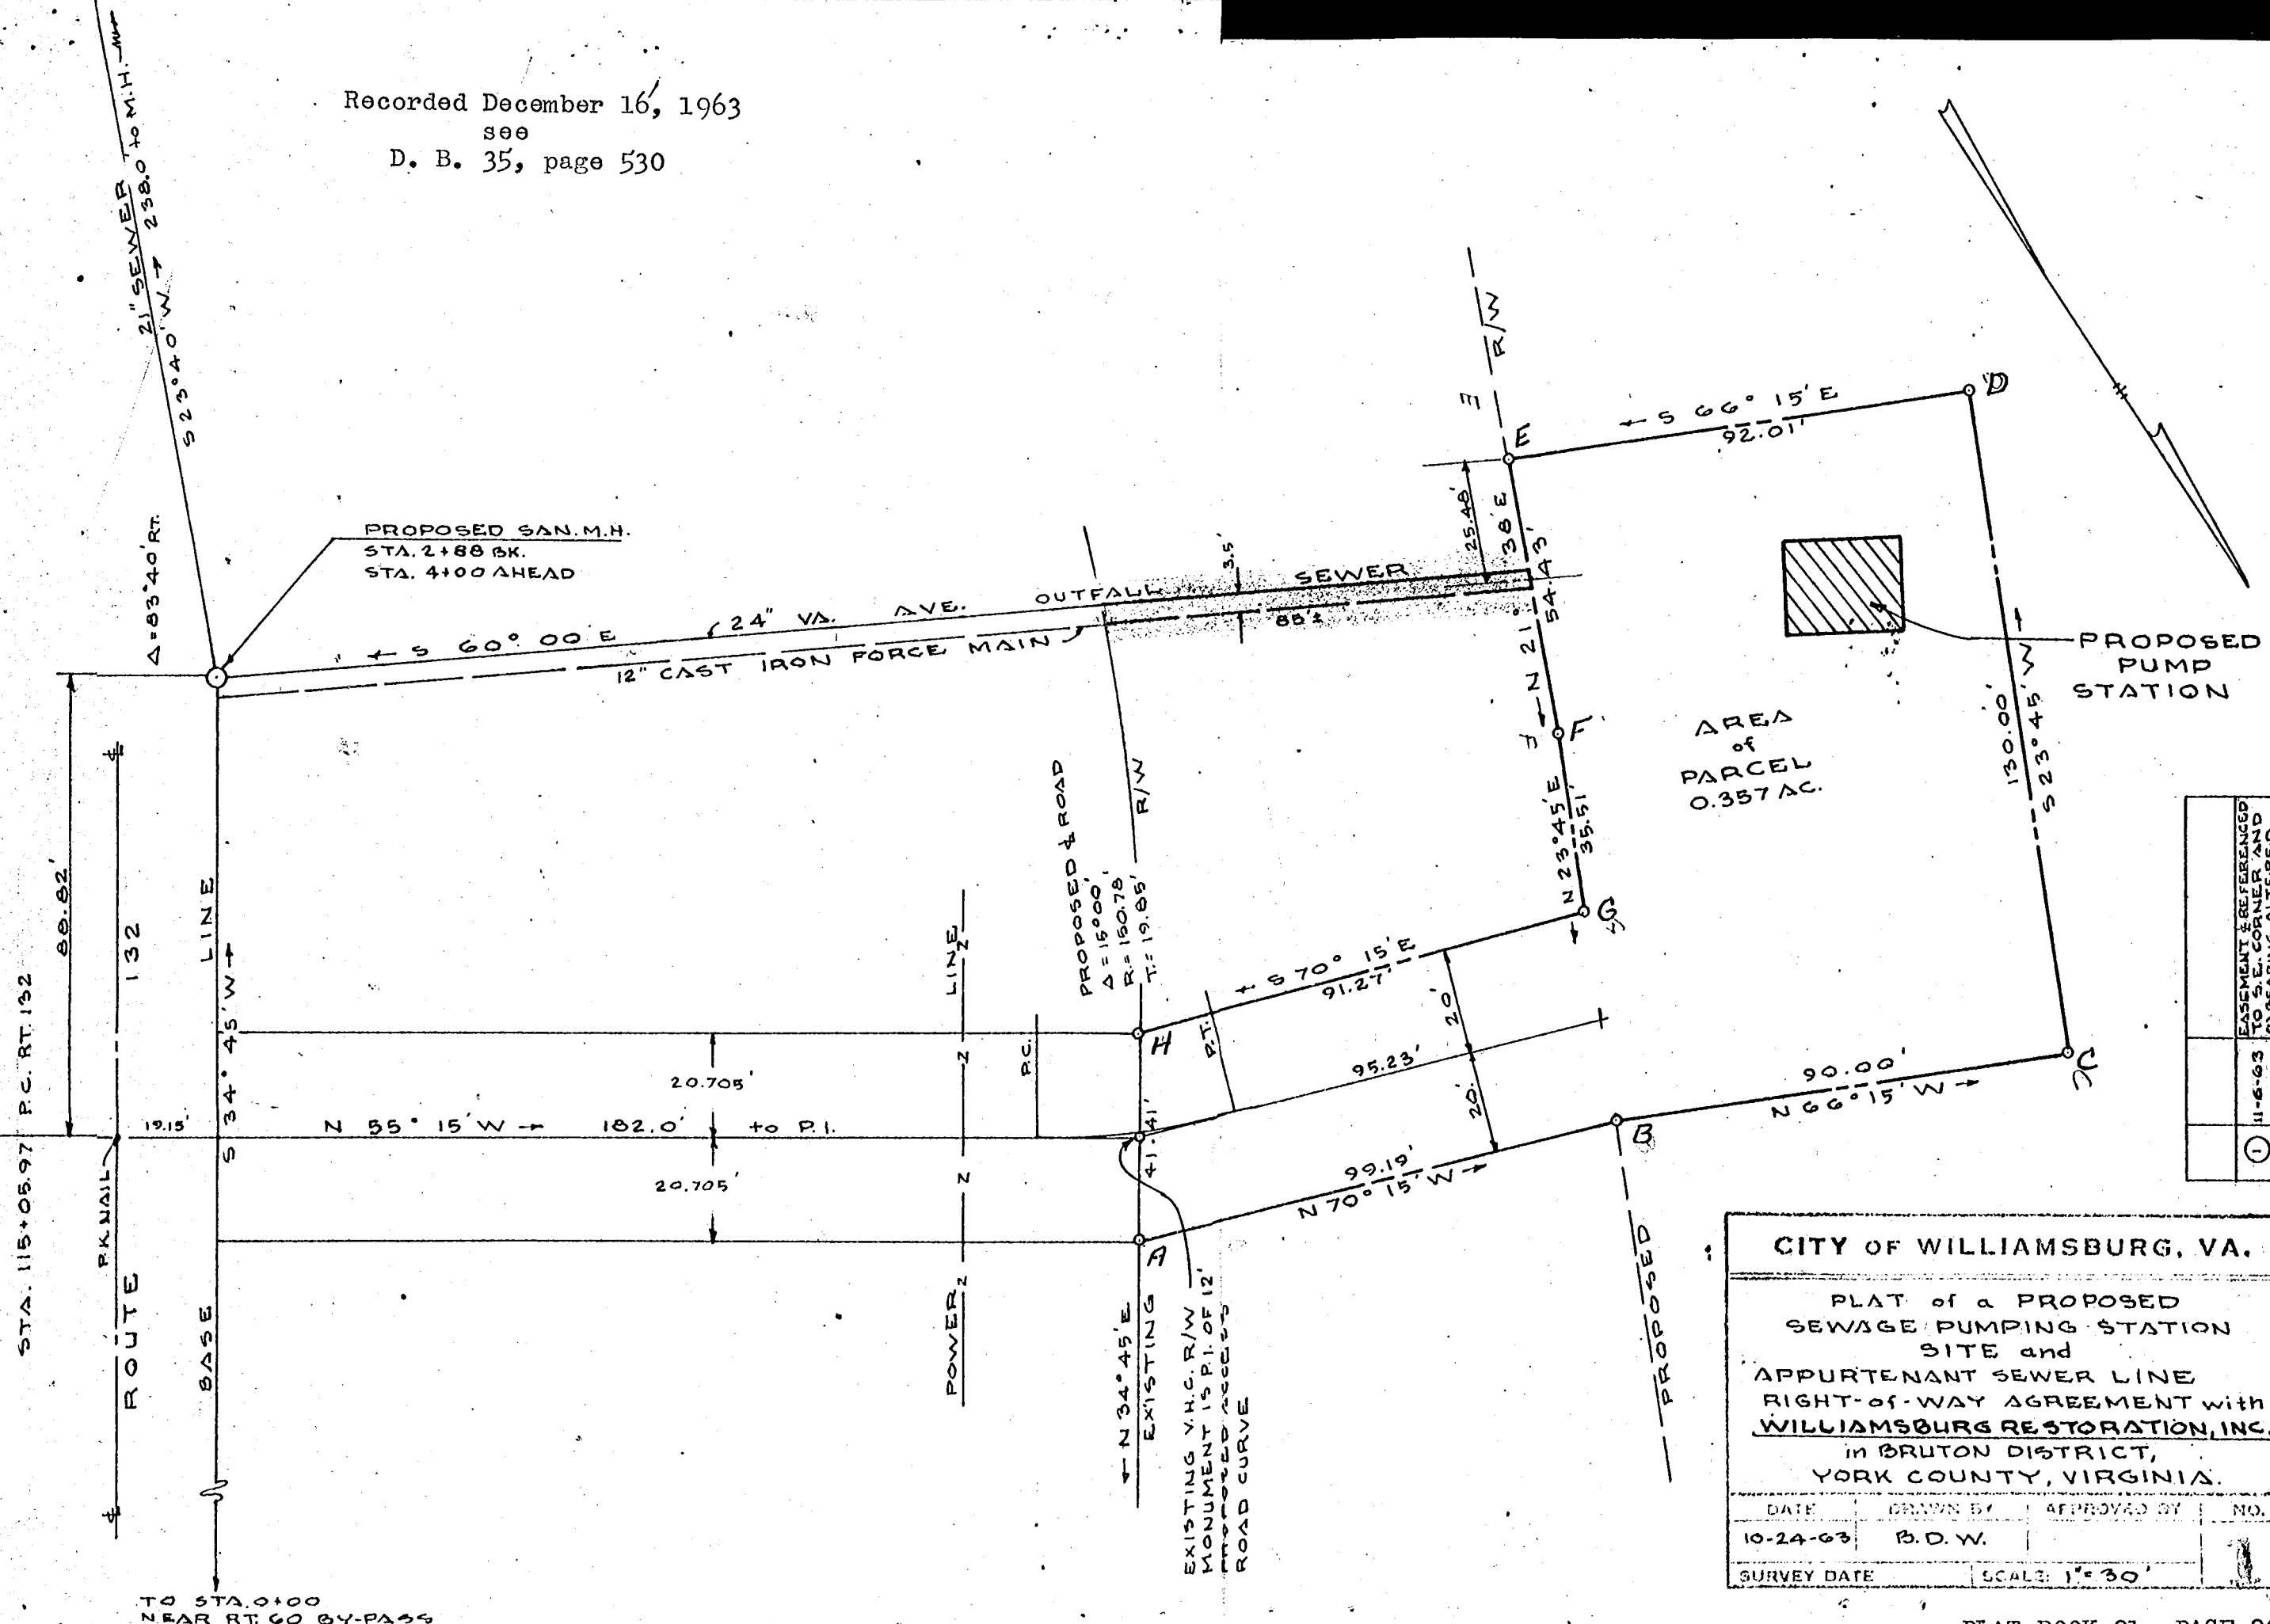

REVISIONS	
NO.	DATE
1	11-6-63
EASEMENT & REFERENCED TO S.E. CORNER AND TO BEARING ALTERED (C) BEARING ALTERED EASEMENT NOT ADDED	
NO.	ITEM

CITY OF WILLIAMSBURG, VA.			
PLAT of a PROPOSED SEWAGE PUMPING STATION SITE and APPURTENANT SEWER LINE RIGHT-OF-WAY AGREEMENT with WILLIAMSBURG RESTORATION, INC. in BRUTON DISTRICT, YORK COUNTY, VIRGINIA.			
DATE	DRAWN BY	APPROVED BY	NO.
10-24-63	B.D.W.		
SURVEY DATE		SCALE: 1" = 30'	