


Recorded April 9, 1964

A. BYRON WILLIAMS

"CHRISTIANS"

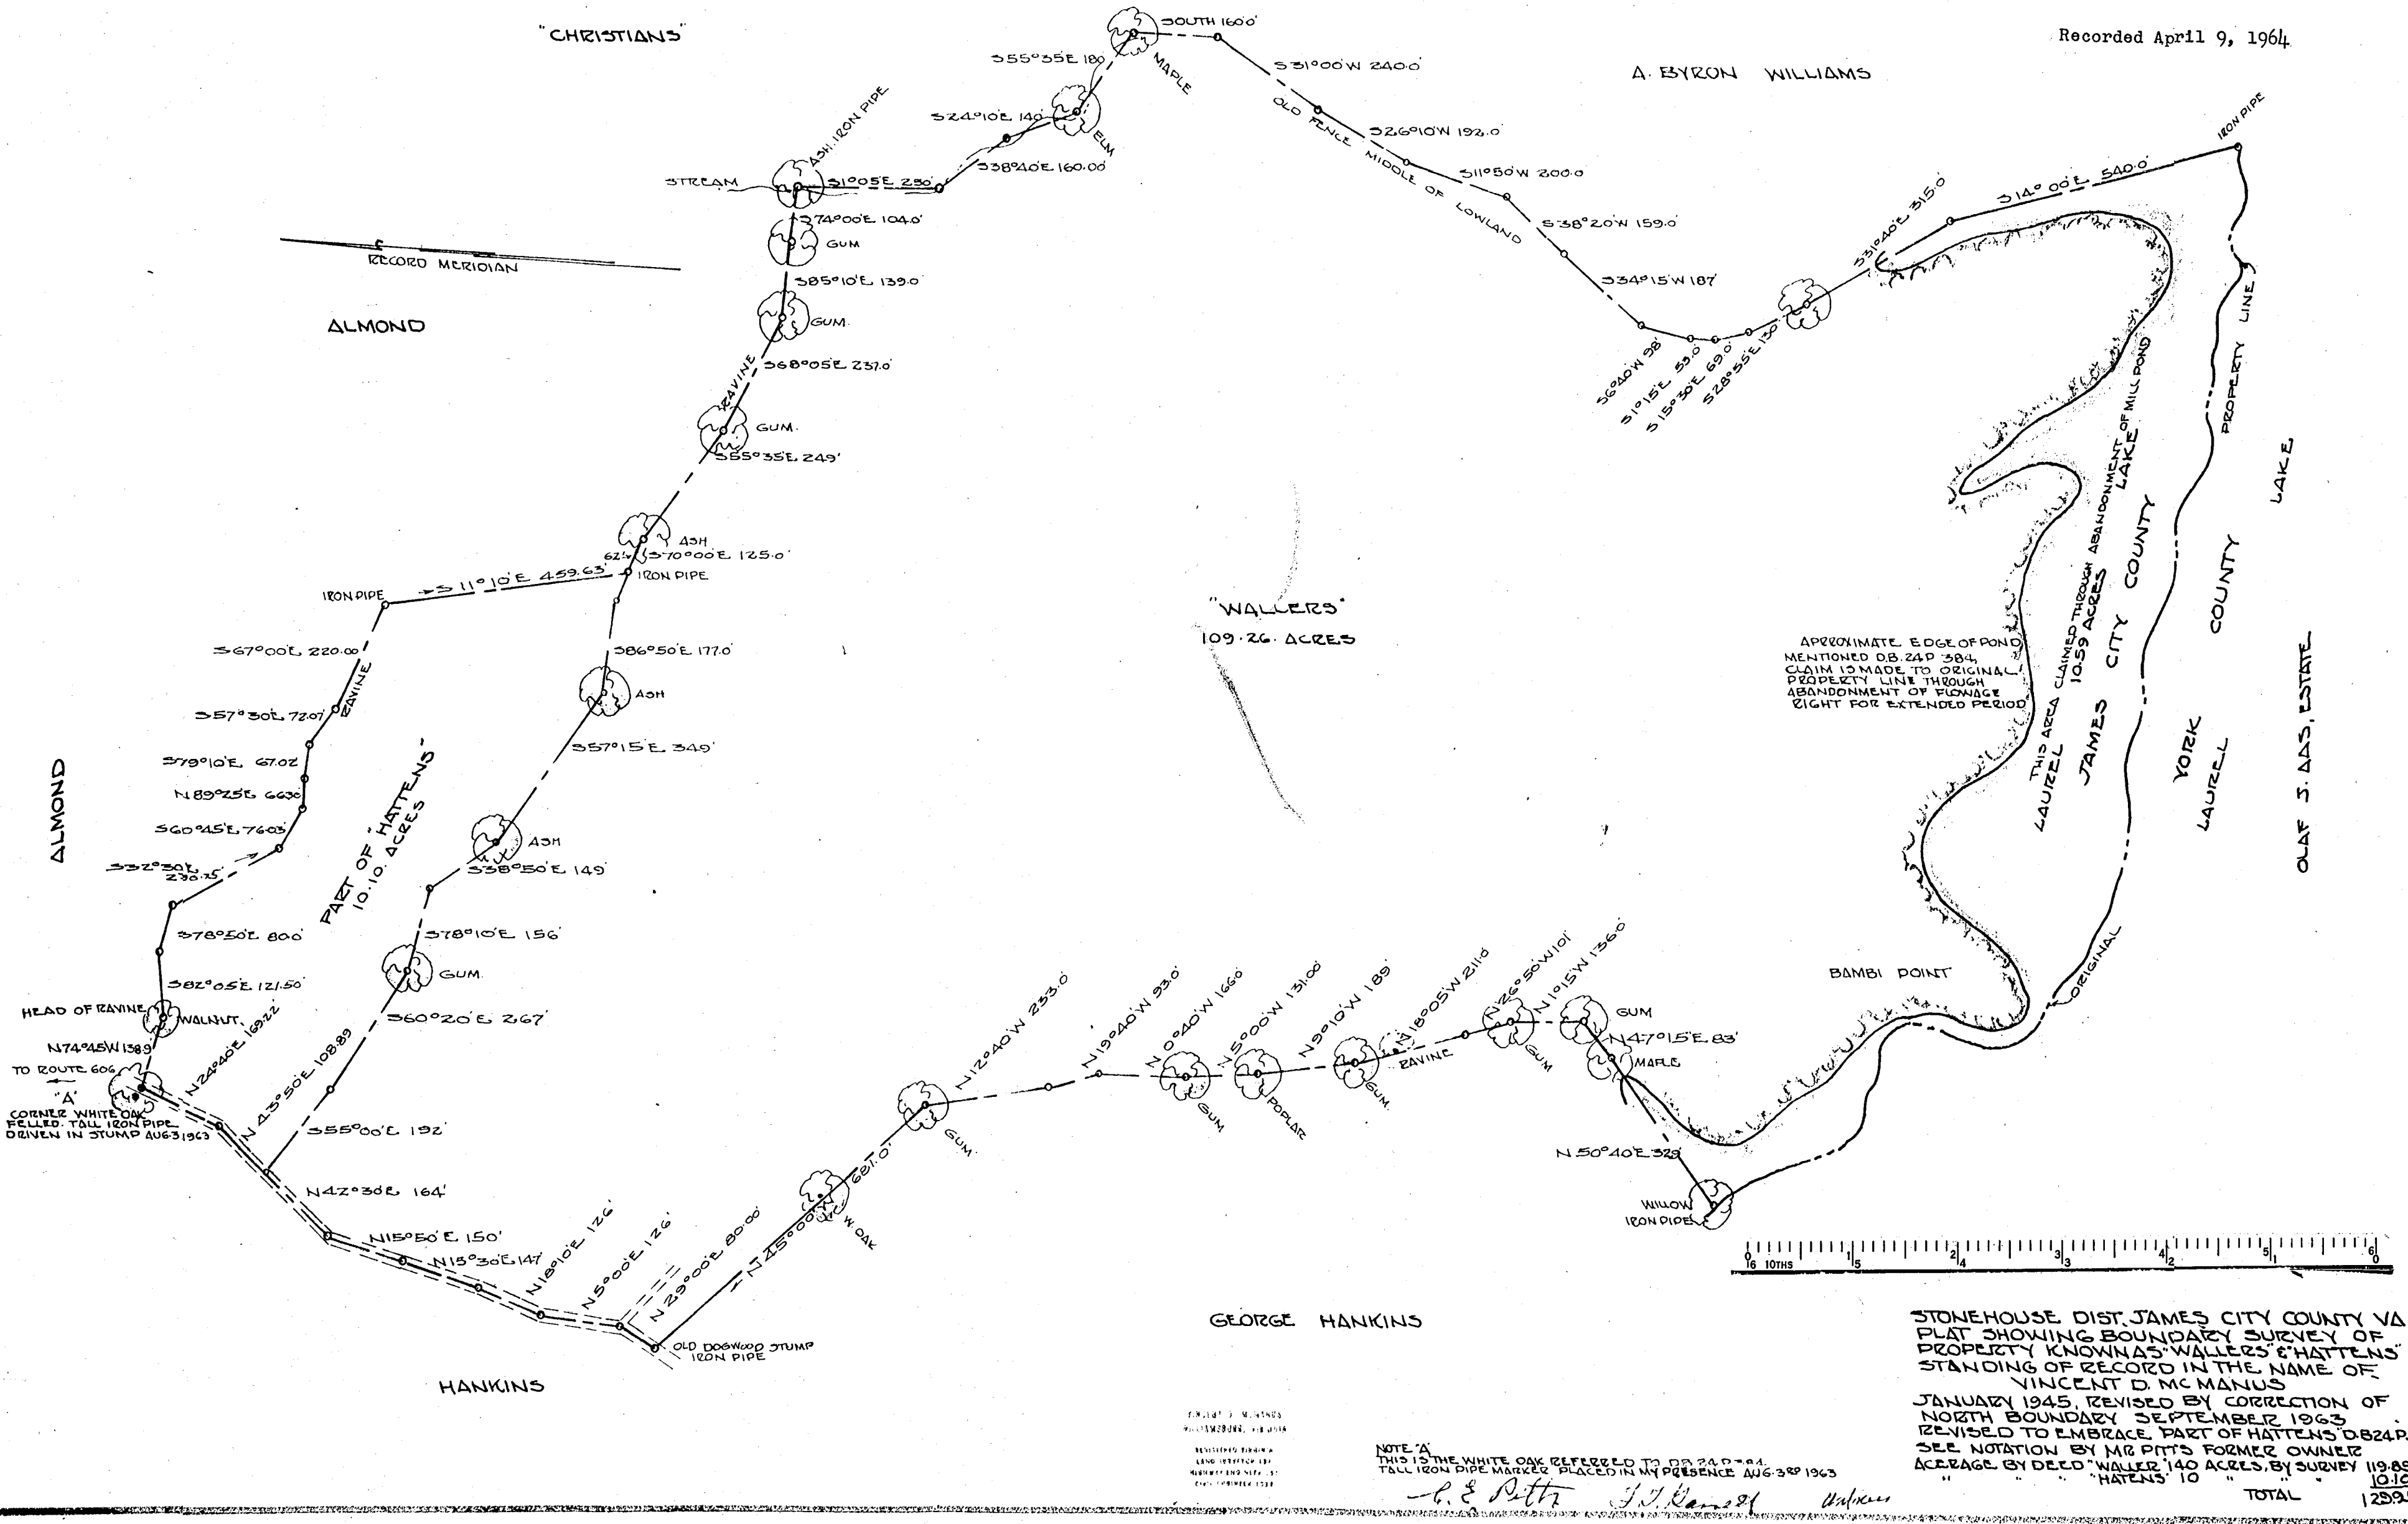

"WALLERS"
109.26 ACRES

ALMOND

PART OF HATTENS'
10.10 ACRES


HANKINS

APPROXIMATE EDGE OF POND
MENTIONED DB. 24 P 384.
CLAIM IS MADE TO ORIGINAL
PROPERTY LINE THROUGH
ABANDONMENT OF FLOWAGE
RIGHT FOR EXTENDED PERIOD.

LAUREL
JAMES CITY COUNTY
YORK
LAUREL
COUNTY

OLAF J. AAS, ESTATE

GEORGE HANKINS

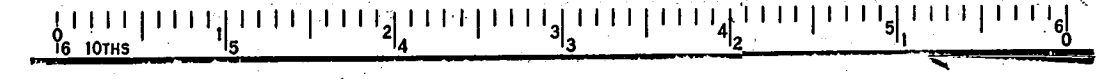

STONEHOUSE DIST. JAMES CITY COUNTY VA.
 PLAT SHOWING BOUNDARY SURVEY OF
 PROPERTY KNOWN AS "WALLERS & HATTENS"
 STANDING OF RECORD IN THE NAME OF
 VINCENT D. MC MANUS
 JANUARY 1945, REVISED BY CORRECTION OF
 NORTH BOUNDARY SEPTEMBER 1963
 REVISED TO EMBRACE PART OF HATTENS' DB 24 P 384
 SEE NOTATION BY MR PITTS FORMER OWNER
 ACCRAGE BY DEED "WALLER" 140 ACRES, BY SURVEY 119.85
 "HATTENS" 10 " TOTAL 129.85

NOTE 'A'
 THIS IS THE WHITE OAK REFERRED TO DB 24 P 384.
 TALL IRON PIPE MARKER PLACED IN MY PRESENCE AUG 30 1963
C. E. Pitts *J. J. ...*

REGISTERED SURVEYOR
 LAND SURVEYOR
 VIRGINIA
 1963