


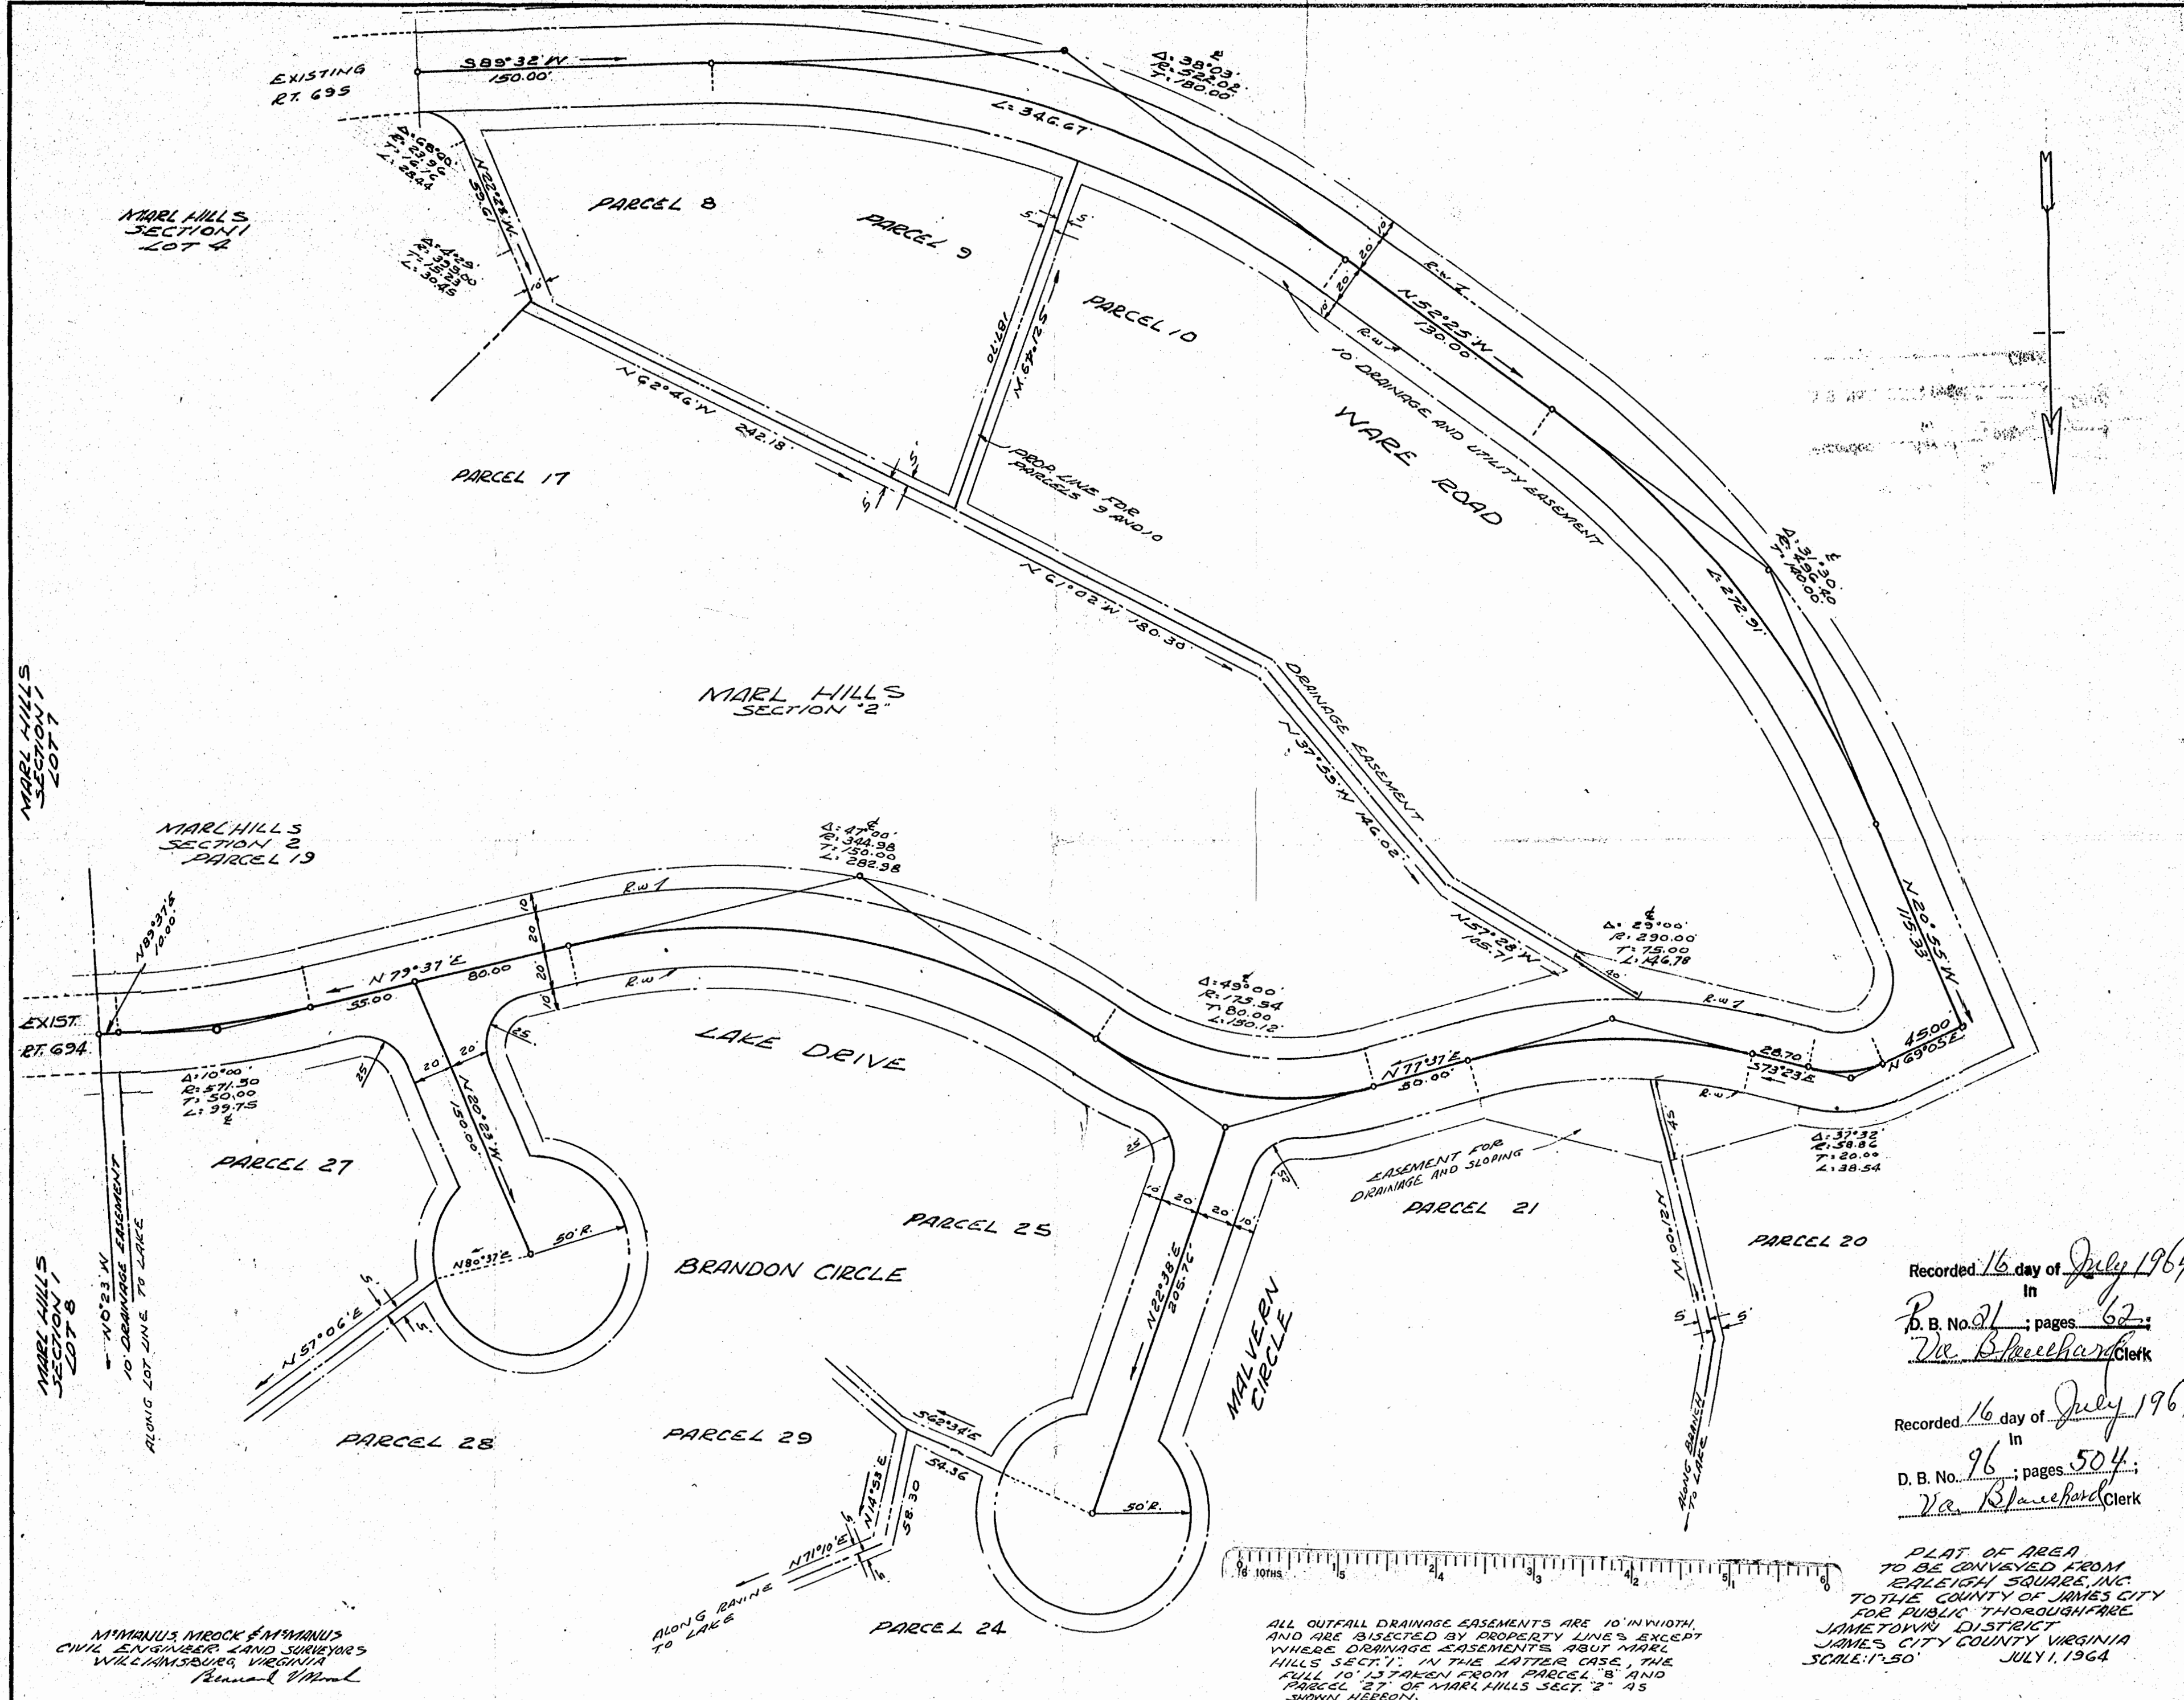

Recorded 16 day of July 1964
In
D. B. No. 21; pages 62;
Va. Bluehard Clerk

Recorded 16 day of July 1964
In
D. B. No. 96; pages 504;
Va. Bluehard Clerk

PLAT OF AREA
TO BE CONVEYED FROM
RALEIGH SQUARE, INC.
TO THE COUNTY OF JAMES CITY
FOR PUBLIC THOROUGHFARE
JAMESTOWN DISTRICT
JAMES CITY COUNTY VIRGINIA
SCALE: 1"=50'
JULY 1, 1964

ALL OUTFALL DRAINAGE EASEMENTS ARE 10' IN WIDTH,
AND ARE BISECTED BY PROPERTY LINES EXCEPT
WHERE DRAINAGE EASEMENTS ABOUT MARL
HILLS SECT. 1. IN THE LATTER CASE, THE
FULL 10' IS TAKEN FROM PARCEL 8 AND
PARCEL 27 OF MARL HILLS SECT. 2 AS
SHOWN HEREON.

M. MANUZZI, MROCK & M. MANUZZI
CIVIL ENGINEERS, LAND SURVEYORS
WILLIAMSBURG, VIRGINIA
Renard V. Mroch