




Recorded 34 day of July 1964
 in
 D. B. No. 96; pages 569;
W. Bluehard Clerk

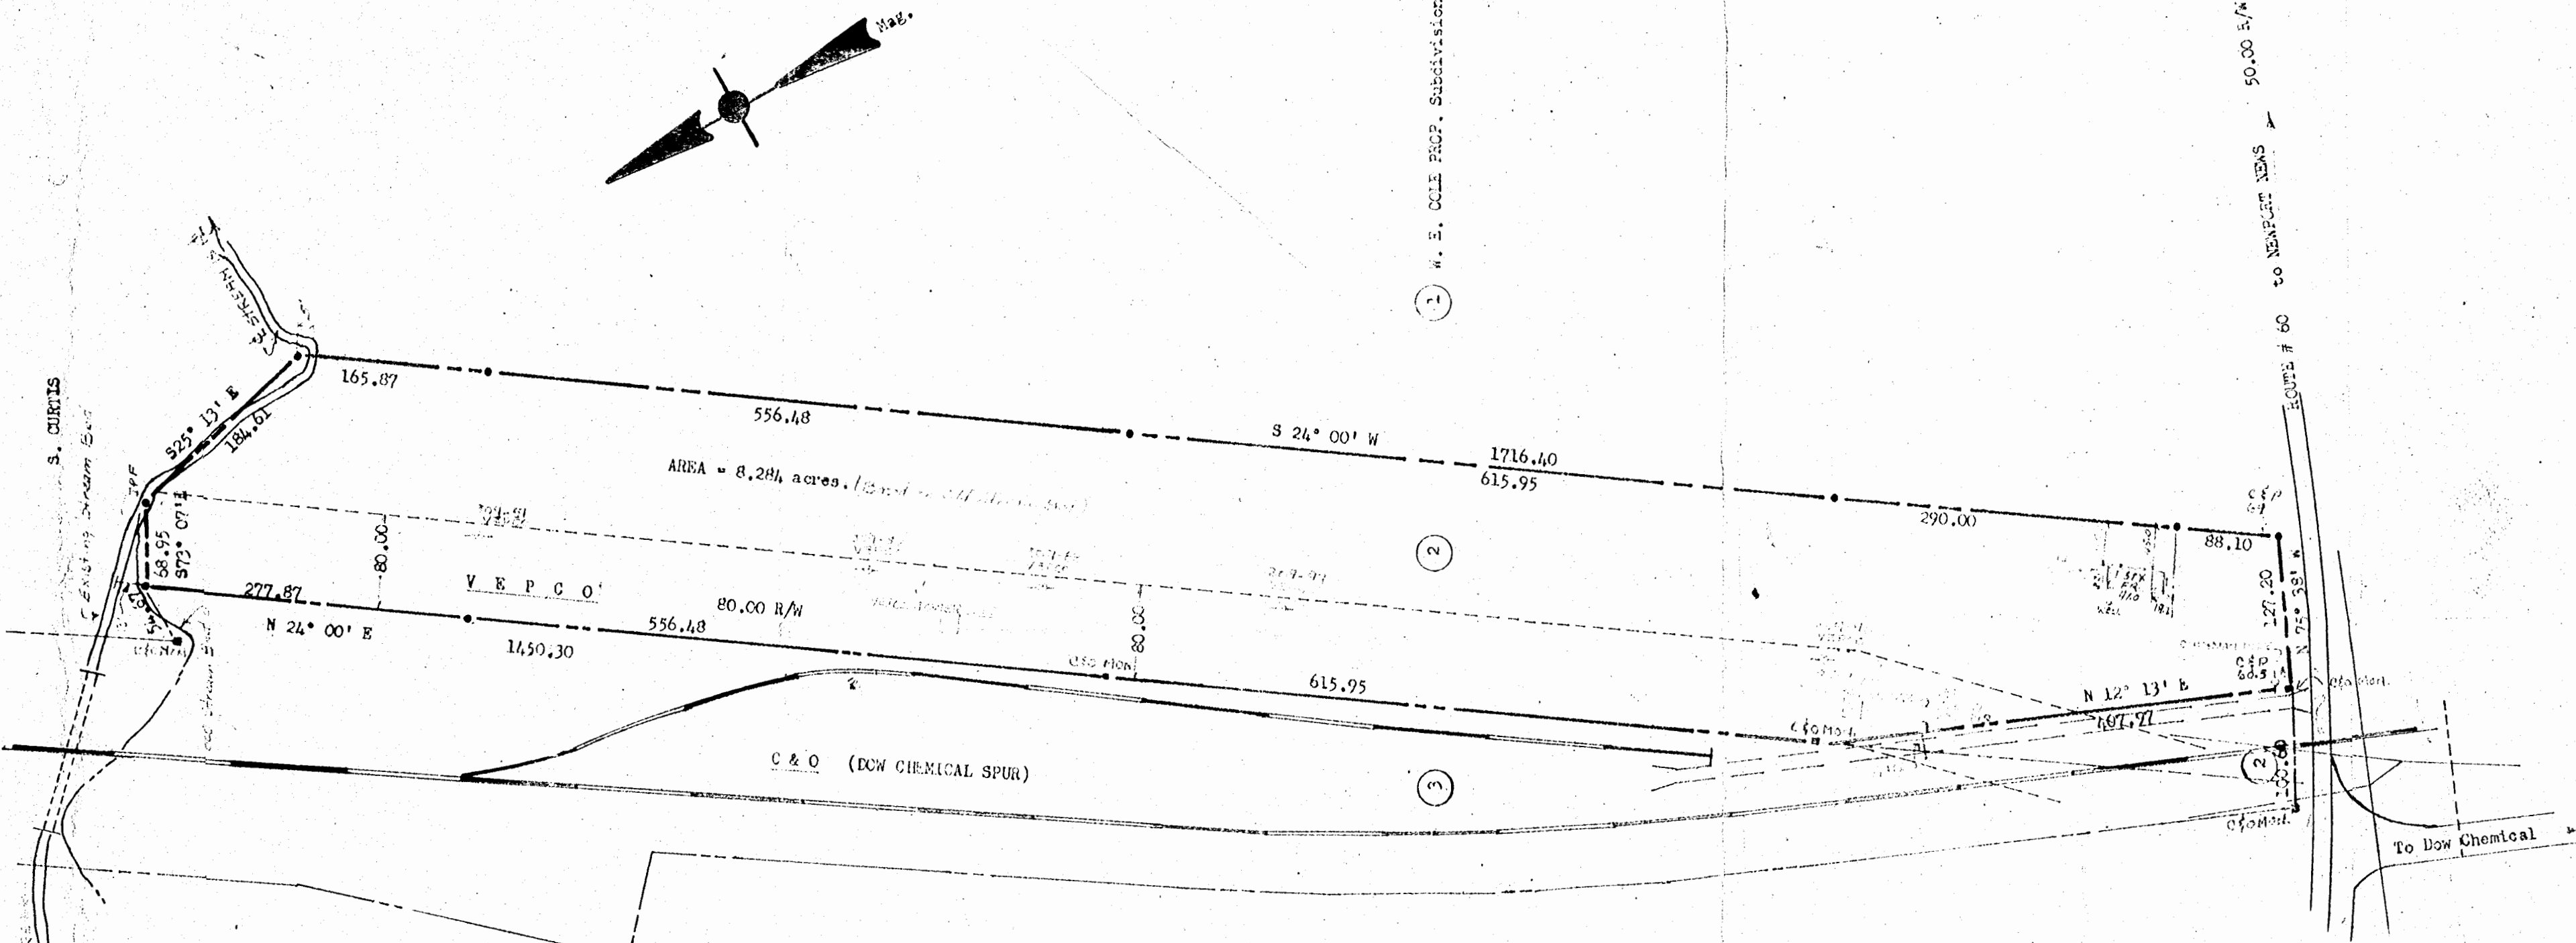

STEPHEN STEPHENS
 COMMONWEALTH LAND SURVEYOR
 110 WESTFARM DR
 NICHES RD 2000 • WILLIAMSBURG, VA

NOTE: Iron pipes at all corners.
 Bearings are clockwise.
 Reference: P.B. #3, p. #39,
 Plat of W. E. Cole Property

THIS IS TO CERTIFY THAT ON June 22, 1964 we surveyed the above described land and found the same to be in accordance with the original plat of the same as shown on the map.

PLAT of part of POPLAR HALL, designated as:
 Parcel # 2, W.E. Cole property
 belonging to;
 GEORGE F. FLEMING
 to be conveyed to;
 WILLIAM L. & JUNG S. HACKNEY
 Scale: 1"=1.00
 June 1964,
 Jamestown District; James City County, Virginia

Revised: June 22, 1964

