


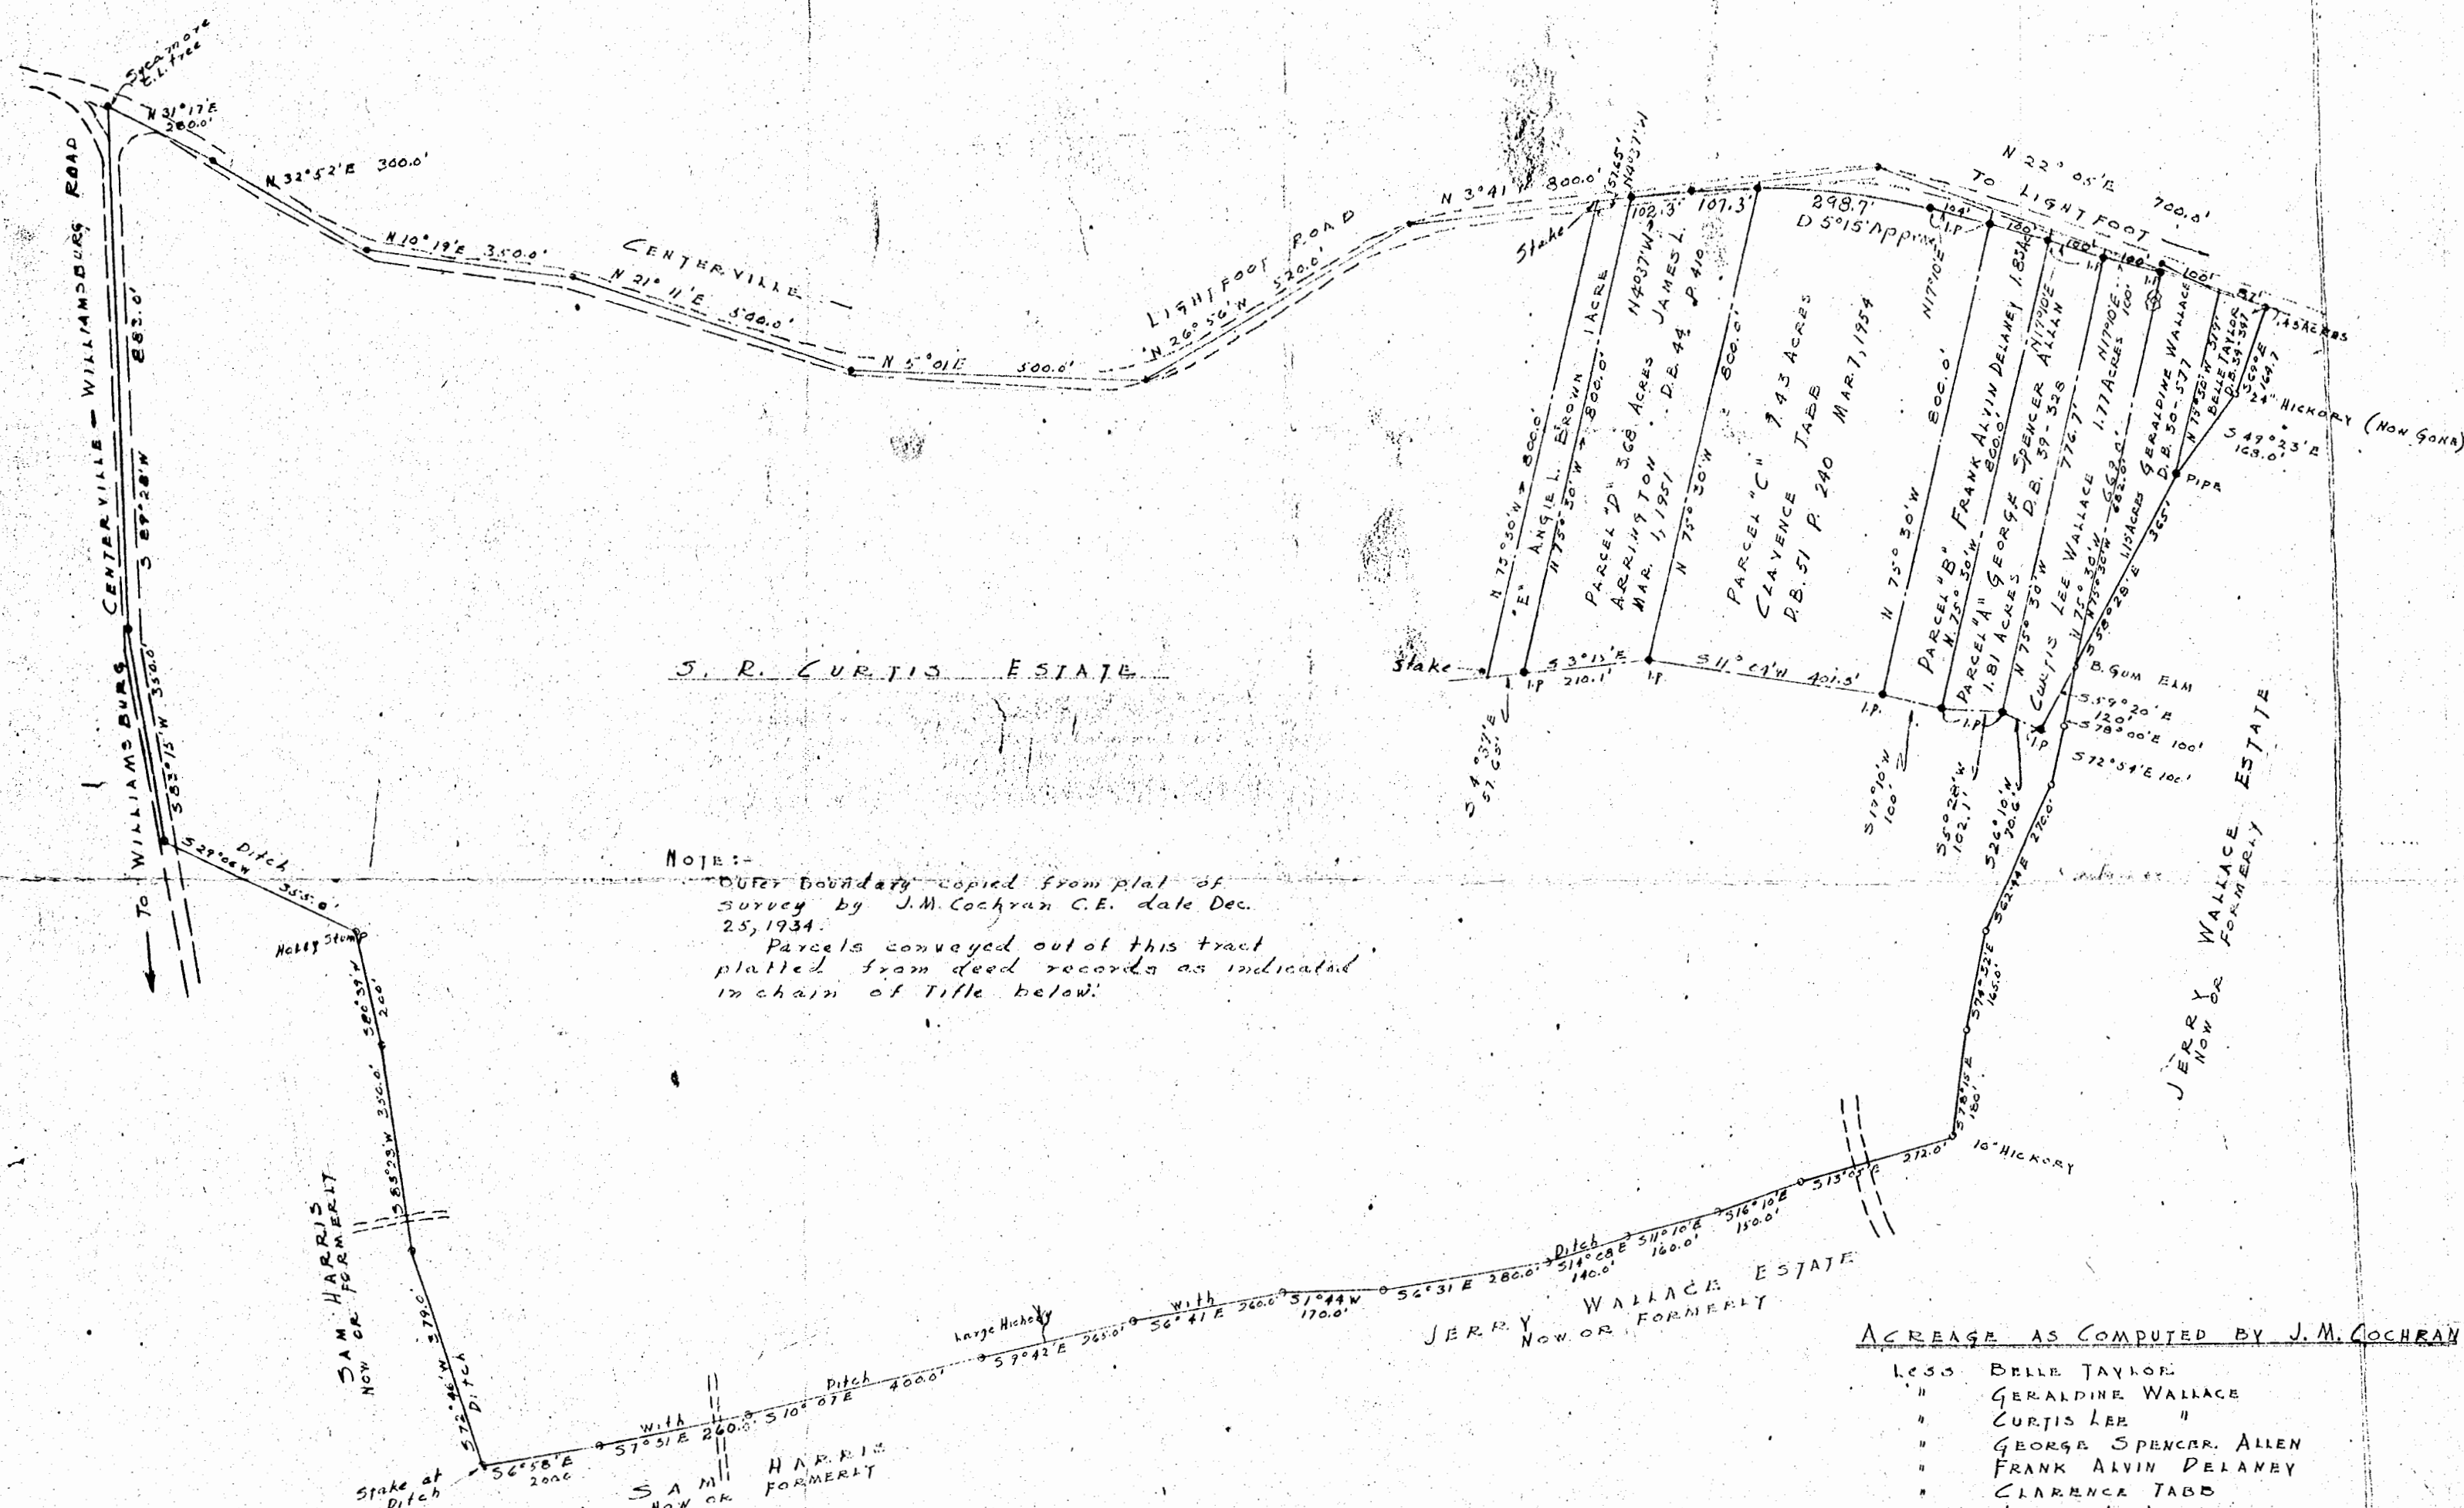

CHAIN OF TITLE

E. D. PEACHTY, SPECIAL COMMISSIONER
 D.B. 10 P. 370
 AUG. 11, 1906

CONVEYED OUT OF S. R. CURTIS ESTATE					
D.B. 34, p. 347 20 July 1942	0.45 Acres P.B. 7 p. 11	D.B. 30 p. 571 6 Feb. 1939	1.15 Acres P.B. 7 p. 42	D.B. 58 p. 546 23 April 1945	1.77 Acres P.B. 10 p. 5
BELLE TAYLOR		GERALDINE WALLACE	CURTIS LEE WALLACE	FRANK ALVIN DELANEY	GEORGE SPENCER ALLEN

CONVEYED OUT OF S. R. CURTIS ESTATE, D.C. CURTIS, EXECUTOR.			
D.B. 51, p. 240 7 Mar. 1954	7.45 Acres Parcel "C"	D.B. 44, p. 410 1 Mar. 1951	3.68 Acres Parcel "D"
CLARENCE TABB		JAMES L. ARRINGTON	ANGIE L. BROWN

ACREAGE AS COMPUTED BY J. M. COCHRAN		126.72 Acres
LESS	BELLE TAYLOR	0.45 "
"	GERALDINE WALLACE	1.15 "
"	CURTIS LEE	1.77 "
"	GEORGE SPENCER ALLEN	1.81 "
"	FRANK ALVIN DELANEY	1.85 "
"	CLARENCE TABB	7.45 "
"	JAMES L. ARRINGTON	3.68 "
"	ANGIE L. BROWN	1.00 "
NET REMAINING		107.62 "

Recorded 25th day of Sept. 1964.
 In

D. B. No. 97, pages 463

Virginia Blaudhard Clerk
 by Juliette C. Clonier, Deputy Clerk

Property
 of

S. R. CURTIS ESTATE

JAMESTOWN, DISTRICT OF JAMES CITY
 COUNTY, VIRGINIA.

MURRAY DISCHINGER & SMITH
 Engineers & Architect
 Newport News, Virginia

Scale: 1" = 200' Oct. 19, 1954

