


LOT NO 6

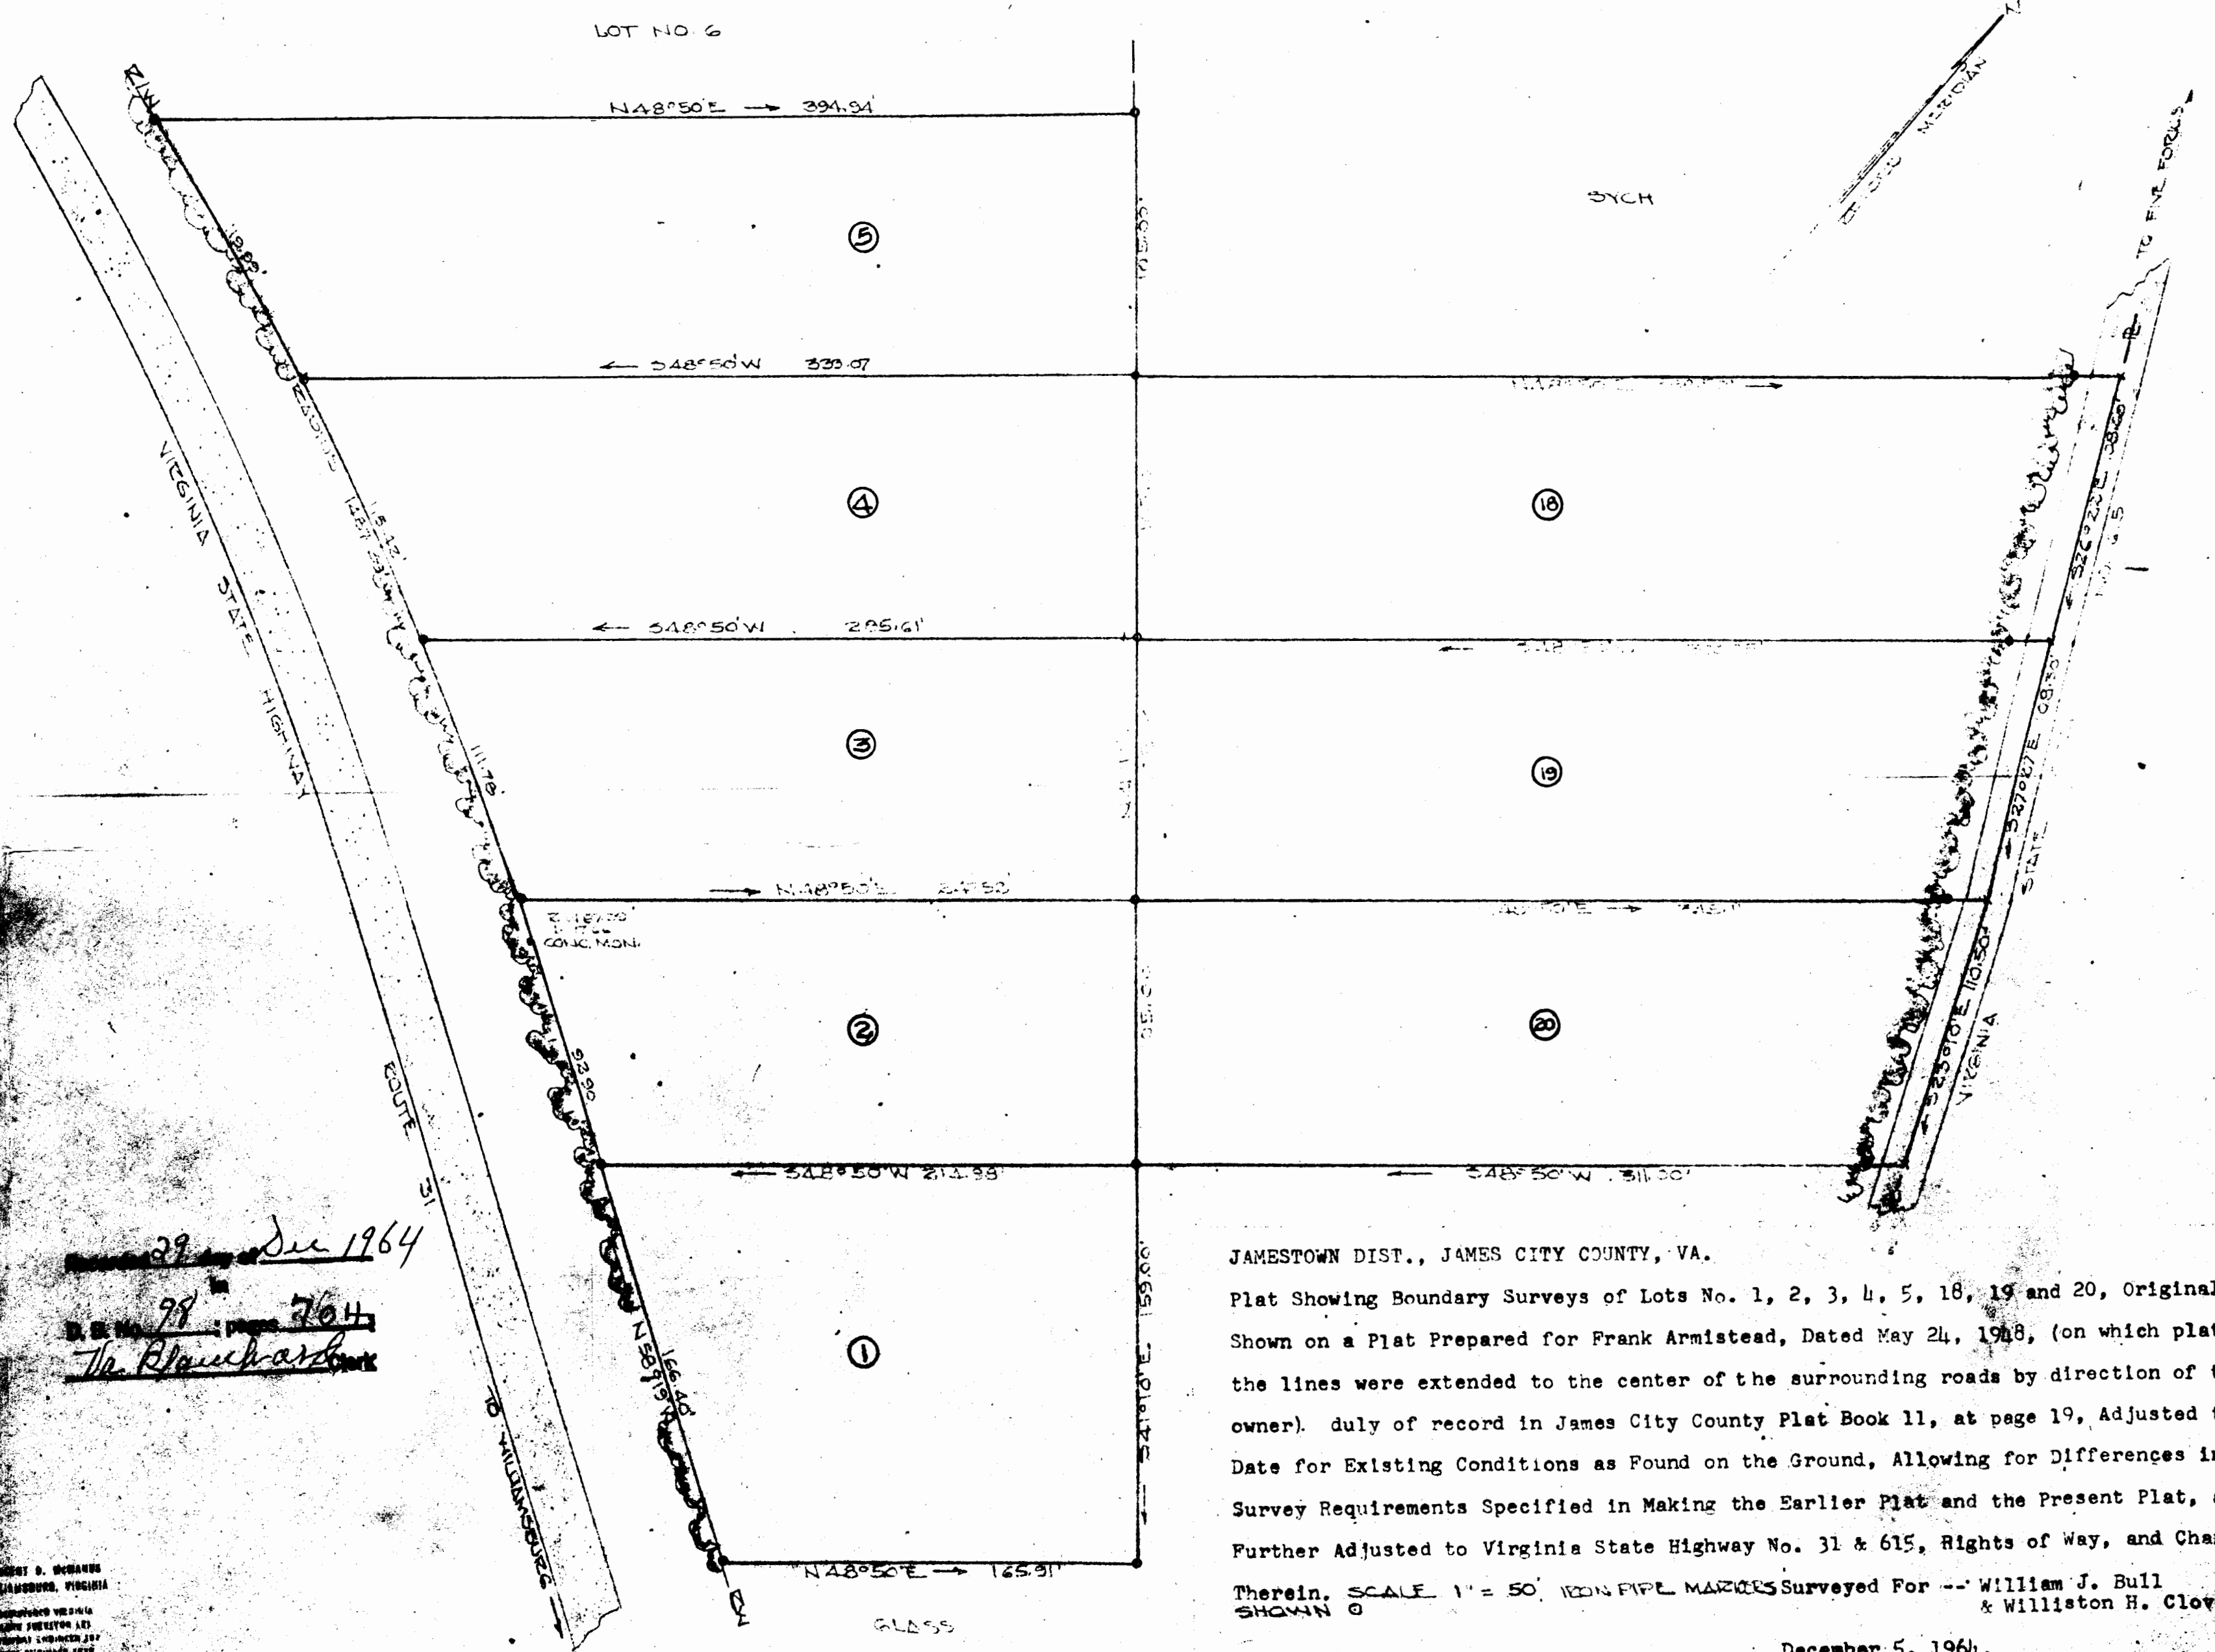

29 Dec 1964  
 D. S. No. 98, page 764  
 W. Blanchard

JAMESTOWN DIST., JAMES CITY COUNTY, VA.  
 Plat Showing Boundary Surveys of Lots No. 1, 2, 3, 4, 5, 18, 19 and 20, Originally Shown on a Plat Prepared for Frank Armistead, Dated May 24, 1918, (on which plat the lines were extended to the center of the surrounding roads by direction of the owner). duly of record in James City County Plat Book 11, at page 19, Adjusted to Date for Existing Conditions as Found on the Ground, Allowing for Differences in Survey Requirements Specified in Making the Earlier Plat and the Present Plat, and Further Adjusted to Virginia State Highway No. 31 & 615, Rights of Way, and Changes Therein. SCALE 1" = 50'. IRON PIPE MARKERS Surveyed For -- William J. Bull & Williston H. Clover SHOWN @

December 5, 1964.

Handwritten signature/initials

WALTER D. DECHANE  
 WILLIAMSBURG, VIRGINIA  
 SURVEYOR  
 LICENSE NO. 103