


JOHN G. WARBURTON

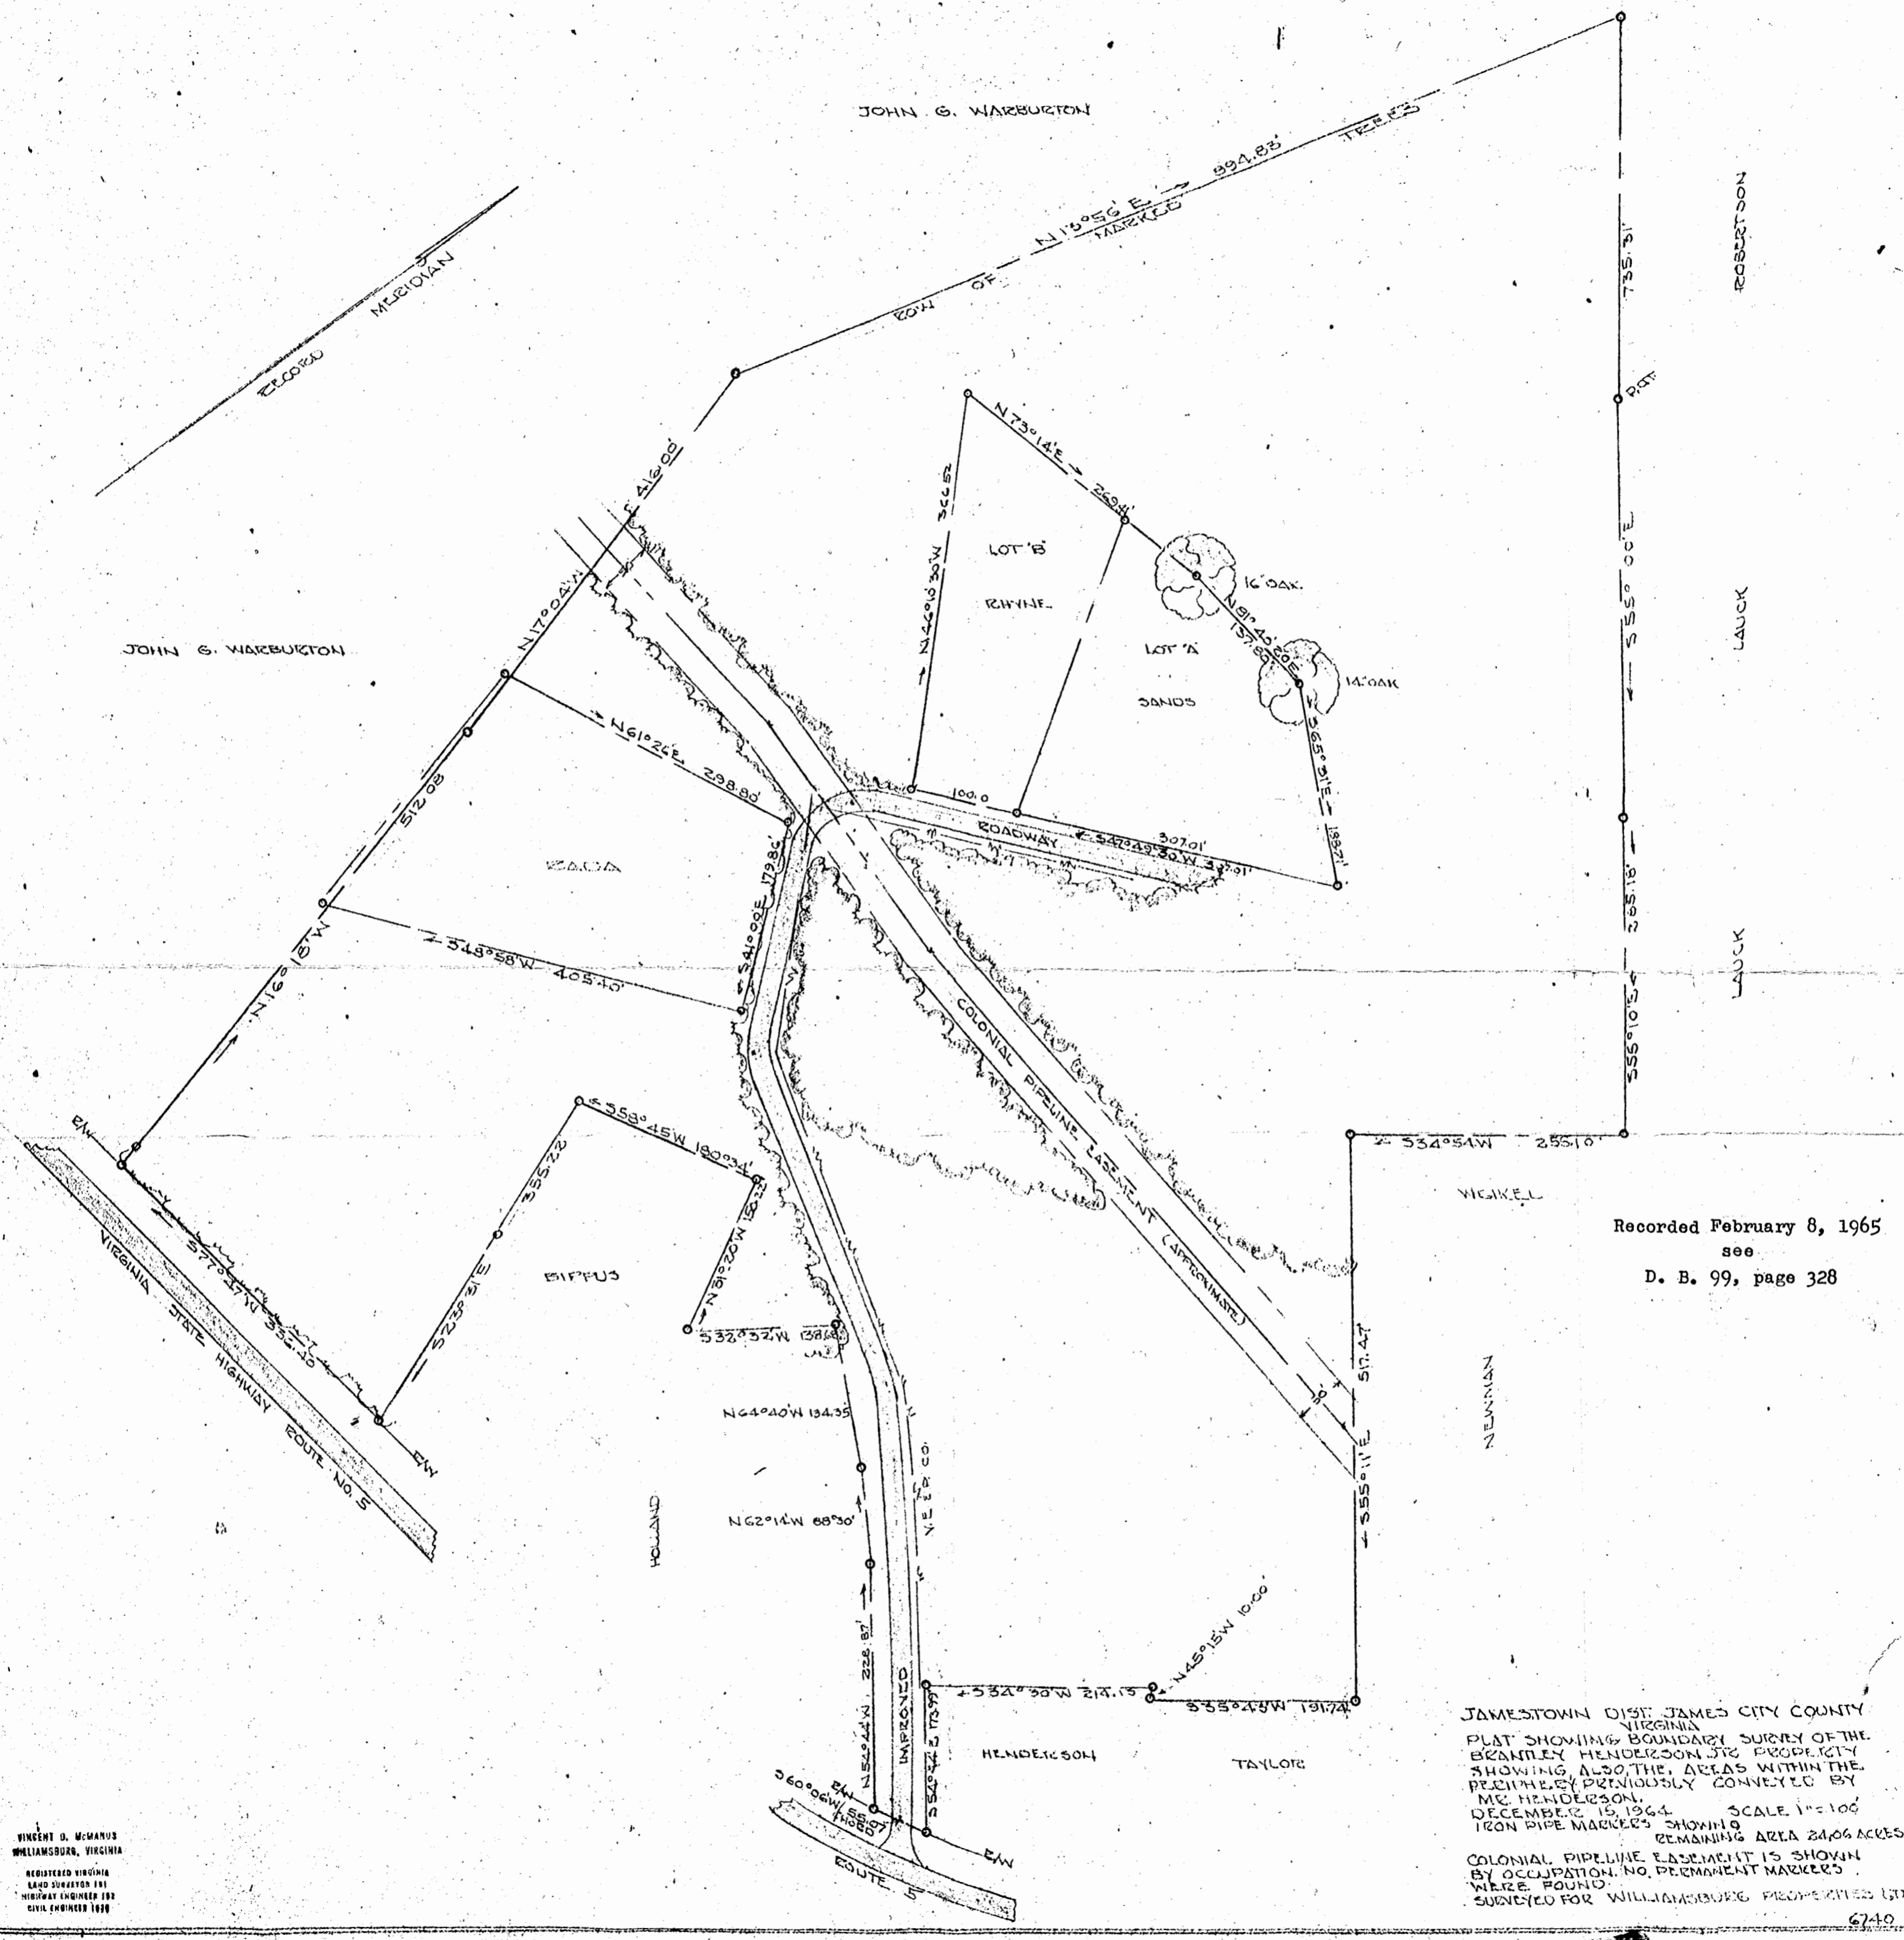

Recorded February 8, 1965
 see
 D. B. 99, page 328

JAMESTOWN DIST. JAMES CITY COUNTY
 VIRGINIA
 PLAT SHOWING BOUNDARY SURVEY OF THE
 BRANTLEY HENDERSON JR'S PROPERTY
 SHOWING ALSO THE AREAS WITHIN THE
 PERIMETER PREVIOUSLY CONVEYED BY
 MR. HENDERSON.
 DECEMBER 15, 1964. SCALE 1"=100'
 IRON PIPE MARKERS SHOWING
 REMAINING AREA 24.06 ACRES
 COLONIAL PIPELINE EASEMENT IS SHOWN
 BY OCCUPATION. NO PERMANENT MARKERS
 WERE FOUND.
 SURVEYED FOR WILLIAMSBURG PROPERTIES LTD.

VINCENT D. McMANUS
 WILLIAMSBURG, VIRGINIA
 REGISTERED VIRGINIA
 LAND SURVEYOR 191
 HIGHWAY ENGINEER 192
 CIVIL ENGINEER 1939

