

SUBDIVISION CERTIFICATE

THE SUBDIVISION OF LAND AS SHOWN ON THIS PLAT IS WITH THE FREE CONSENT AND IN ACCORDANCE WITH THE DESIRE OF THE UNDERSIGNED OWNER.


RALEIGH SQUARE, INC.
Joseph S. Terrell
PRESIDENT

STATE OF VIRGINIA
COUNTY OF JAMES CITY TOWIT:
I, NIMFY FRANCIS GOIN, A NOTARY PUBLIC IN AND FOR THE COUNTY AND STATE AFORESAID, DO HEREBY CERTIFY THAT JOSEPH S. TERRELL, PRES., WHOSE NAME IS SIGNED TO THE ABOVE CERTIFICATE HAS ACKNOWLEDGED THE SAME BEFORE ME IN MY COUNTY AFORESAID.
GIVEN UNDER MY HAND AND SEAL THIS 1st DAY OF NOV. 1964
Mrs. Frances Goin, NOTARY PUBLIC
MY COMMISSION EXPIRES JUNE 5, 1967



CURVE TABLE					
NO.	DELTA	RADIUS	TANG.	LENGTH	LOT
1					20
2					20
3					20
4	18°28'30"	270.00	43.92	87.02	21
5	13°41'20"	195.24	23.43	46.65	21
6	68°40'20"	25.00	17.08	23.96	21
7	142°23'00"	50.00	146.80	124.25	23
8	108°50'00"	50.00	69.08	94.98	24
9	61°37'00"	50.00	29.82	53.77	25
10	87°27'20"	25.00	23.91	38.60	25
11	11°26'20"	195.54	19.61	39.05	25
12	17°47'00"	324.98	50.84	100.87	25
13	29°13'00"	324.98	84.70	165.72	26
14	100°00'00"	25.00	29.79	43.63	26
15	114°14'00"	50.00	77.34	99.69	26
16	143°11'00"	50.00	151.70	125.23	28
17	55°25'00"	50.00	26.26	48.36	27
18	80°00'00"	25.00	20.98	34.91	27
19	10°00'00"	591.50	51.75	103.24	27

ROBERT T. ARMISTEAD

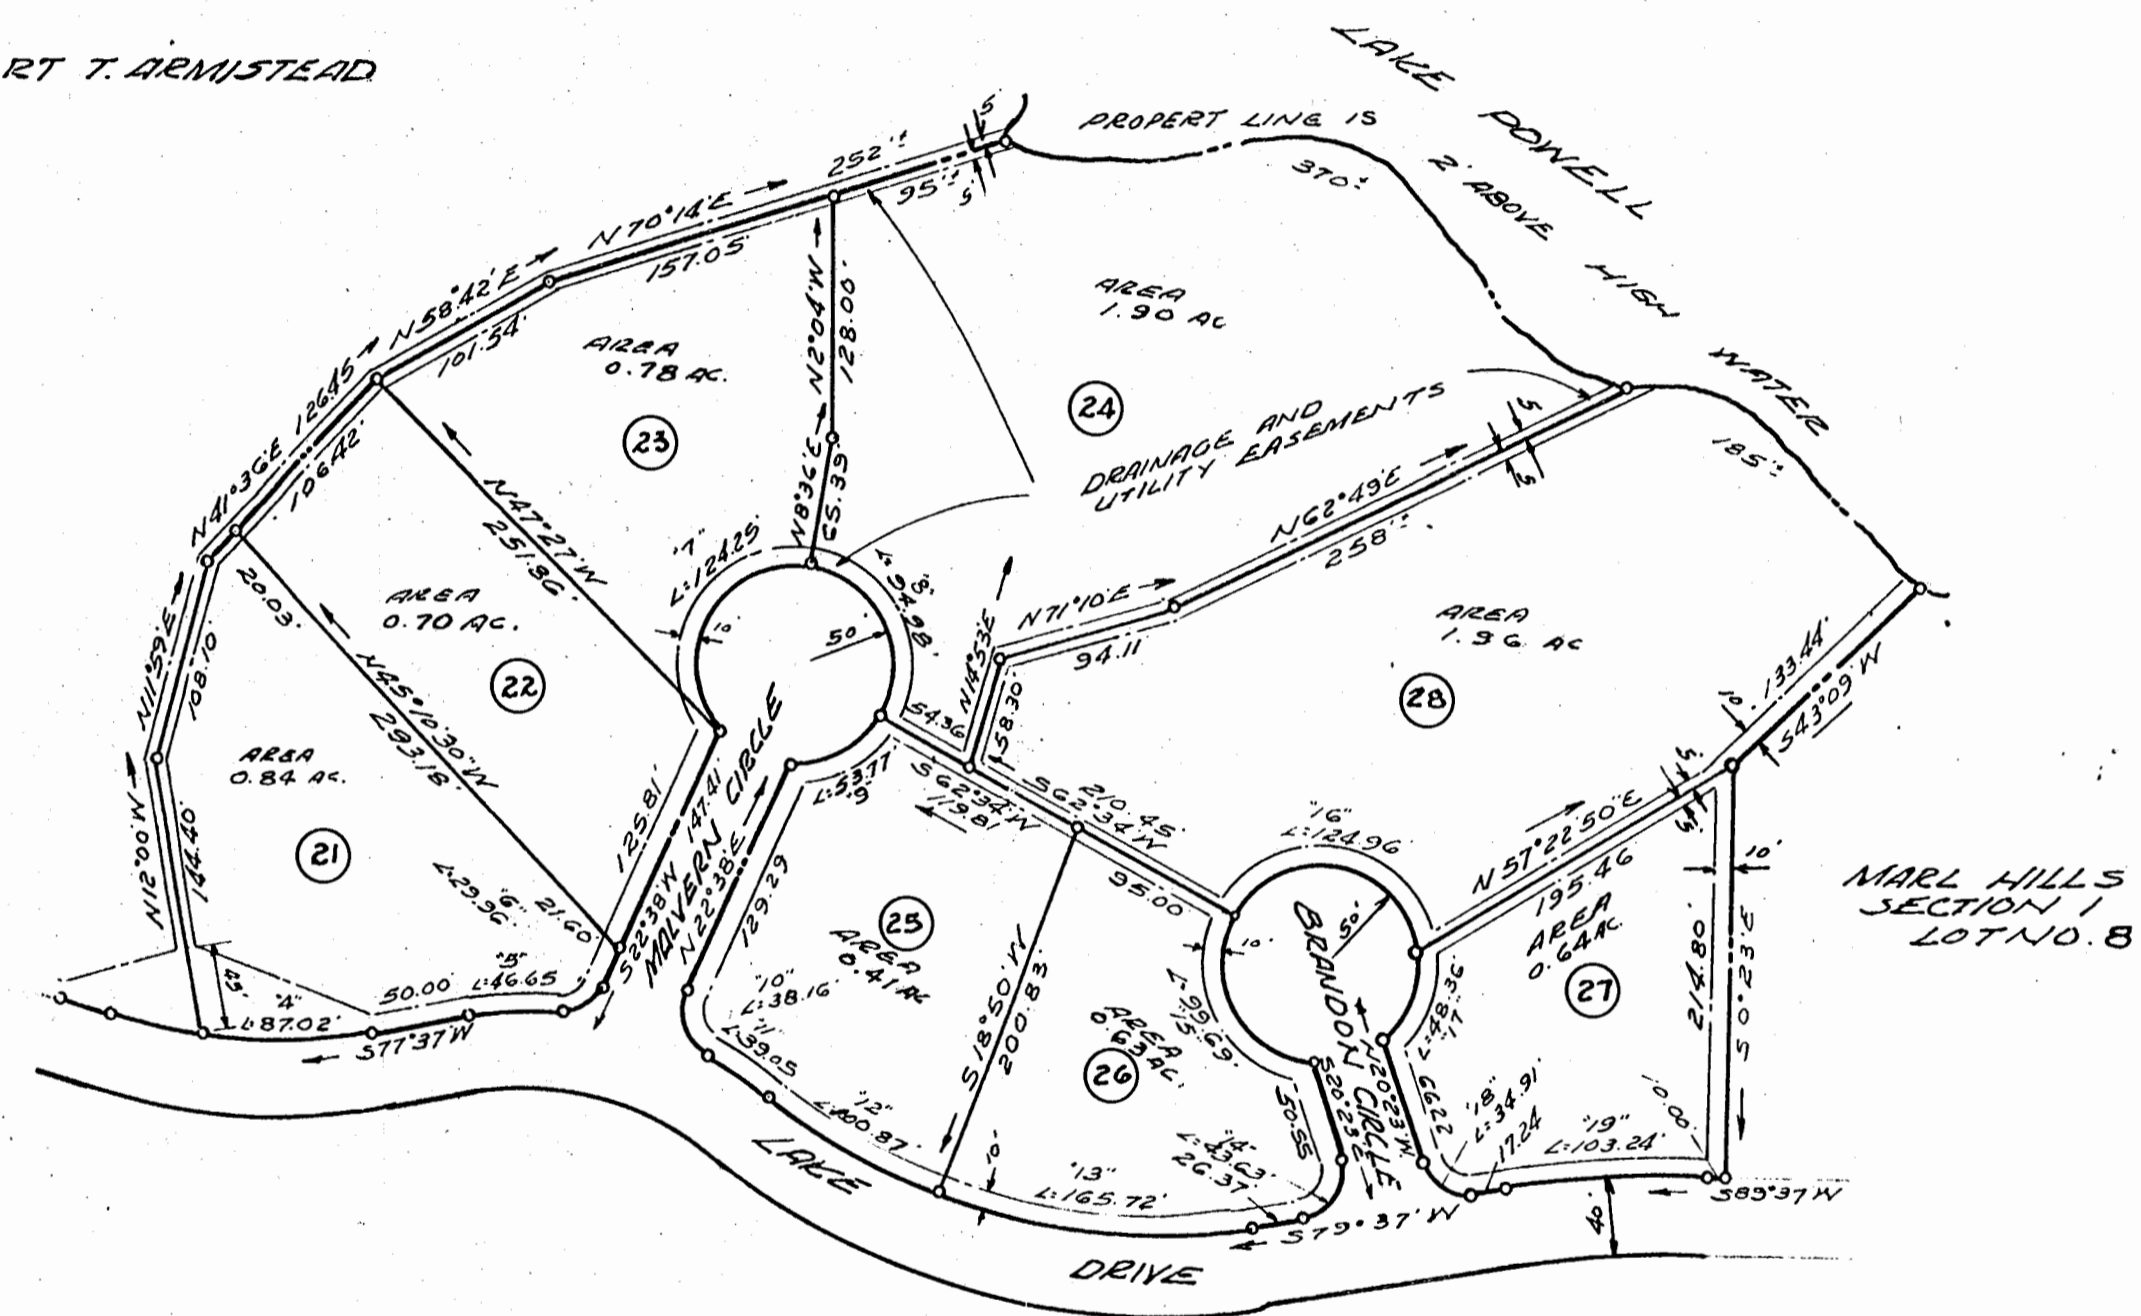

MARL HILLS

CERTIFICATE OF APPROVAL

This subdivision known as Marl Hills, Section #2 Subdivision is approved by the undersigned in accordance with existing subdivision regulations and may be committed to record.

1-8-65 Date Leubk, E.S. Engr. Highway Engineer

1-20-65 Date McWhittier, M.D. Health Officer

1/8/65 Date Godwin, M. Geddy Agent or Representative of Governing Body.

IRON PIPE MARKERS SHOWN THIS O

Recorded March 26, 1965.

Return to Mr V. M. Geddy

MEMANUS, BROCK & MEMANUS
CIVIL ENGINEER- LAND SURVEYORS
WILLIAMSBURG, VIRGINIA
Bernard O'Meara

MARL HILLS
SECTION 2
RALEIGH SQUARE, INC. OWNER
JAMESTOWN DISTRICT
JAMES CITY COUNTY VIRGINIA
SCALE 1"=100'
JULY 1, 1964