


Recorded April 1, 1965
see
Release Deed Book 5, page 106

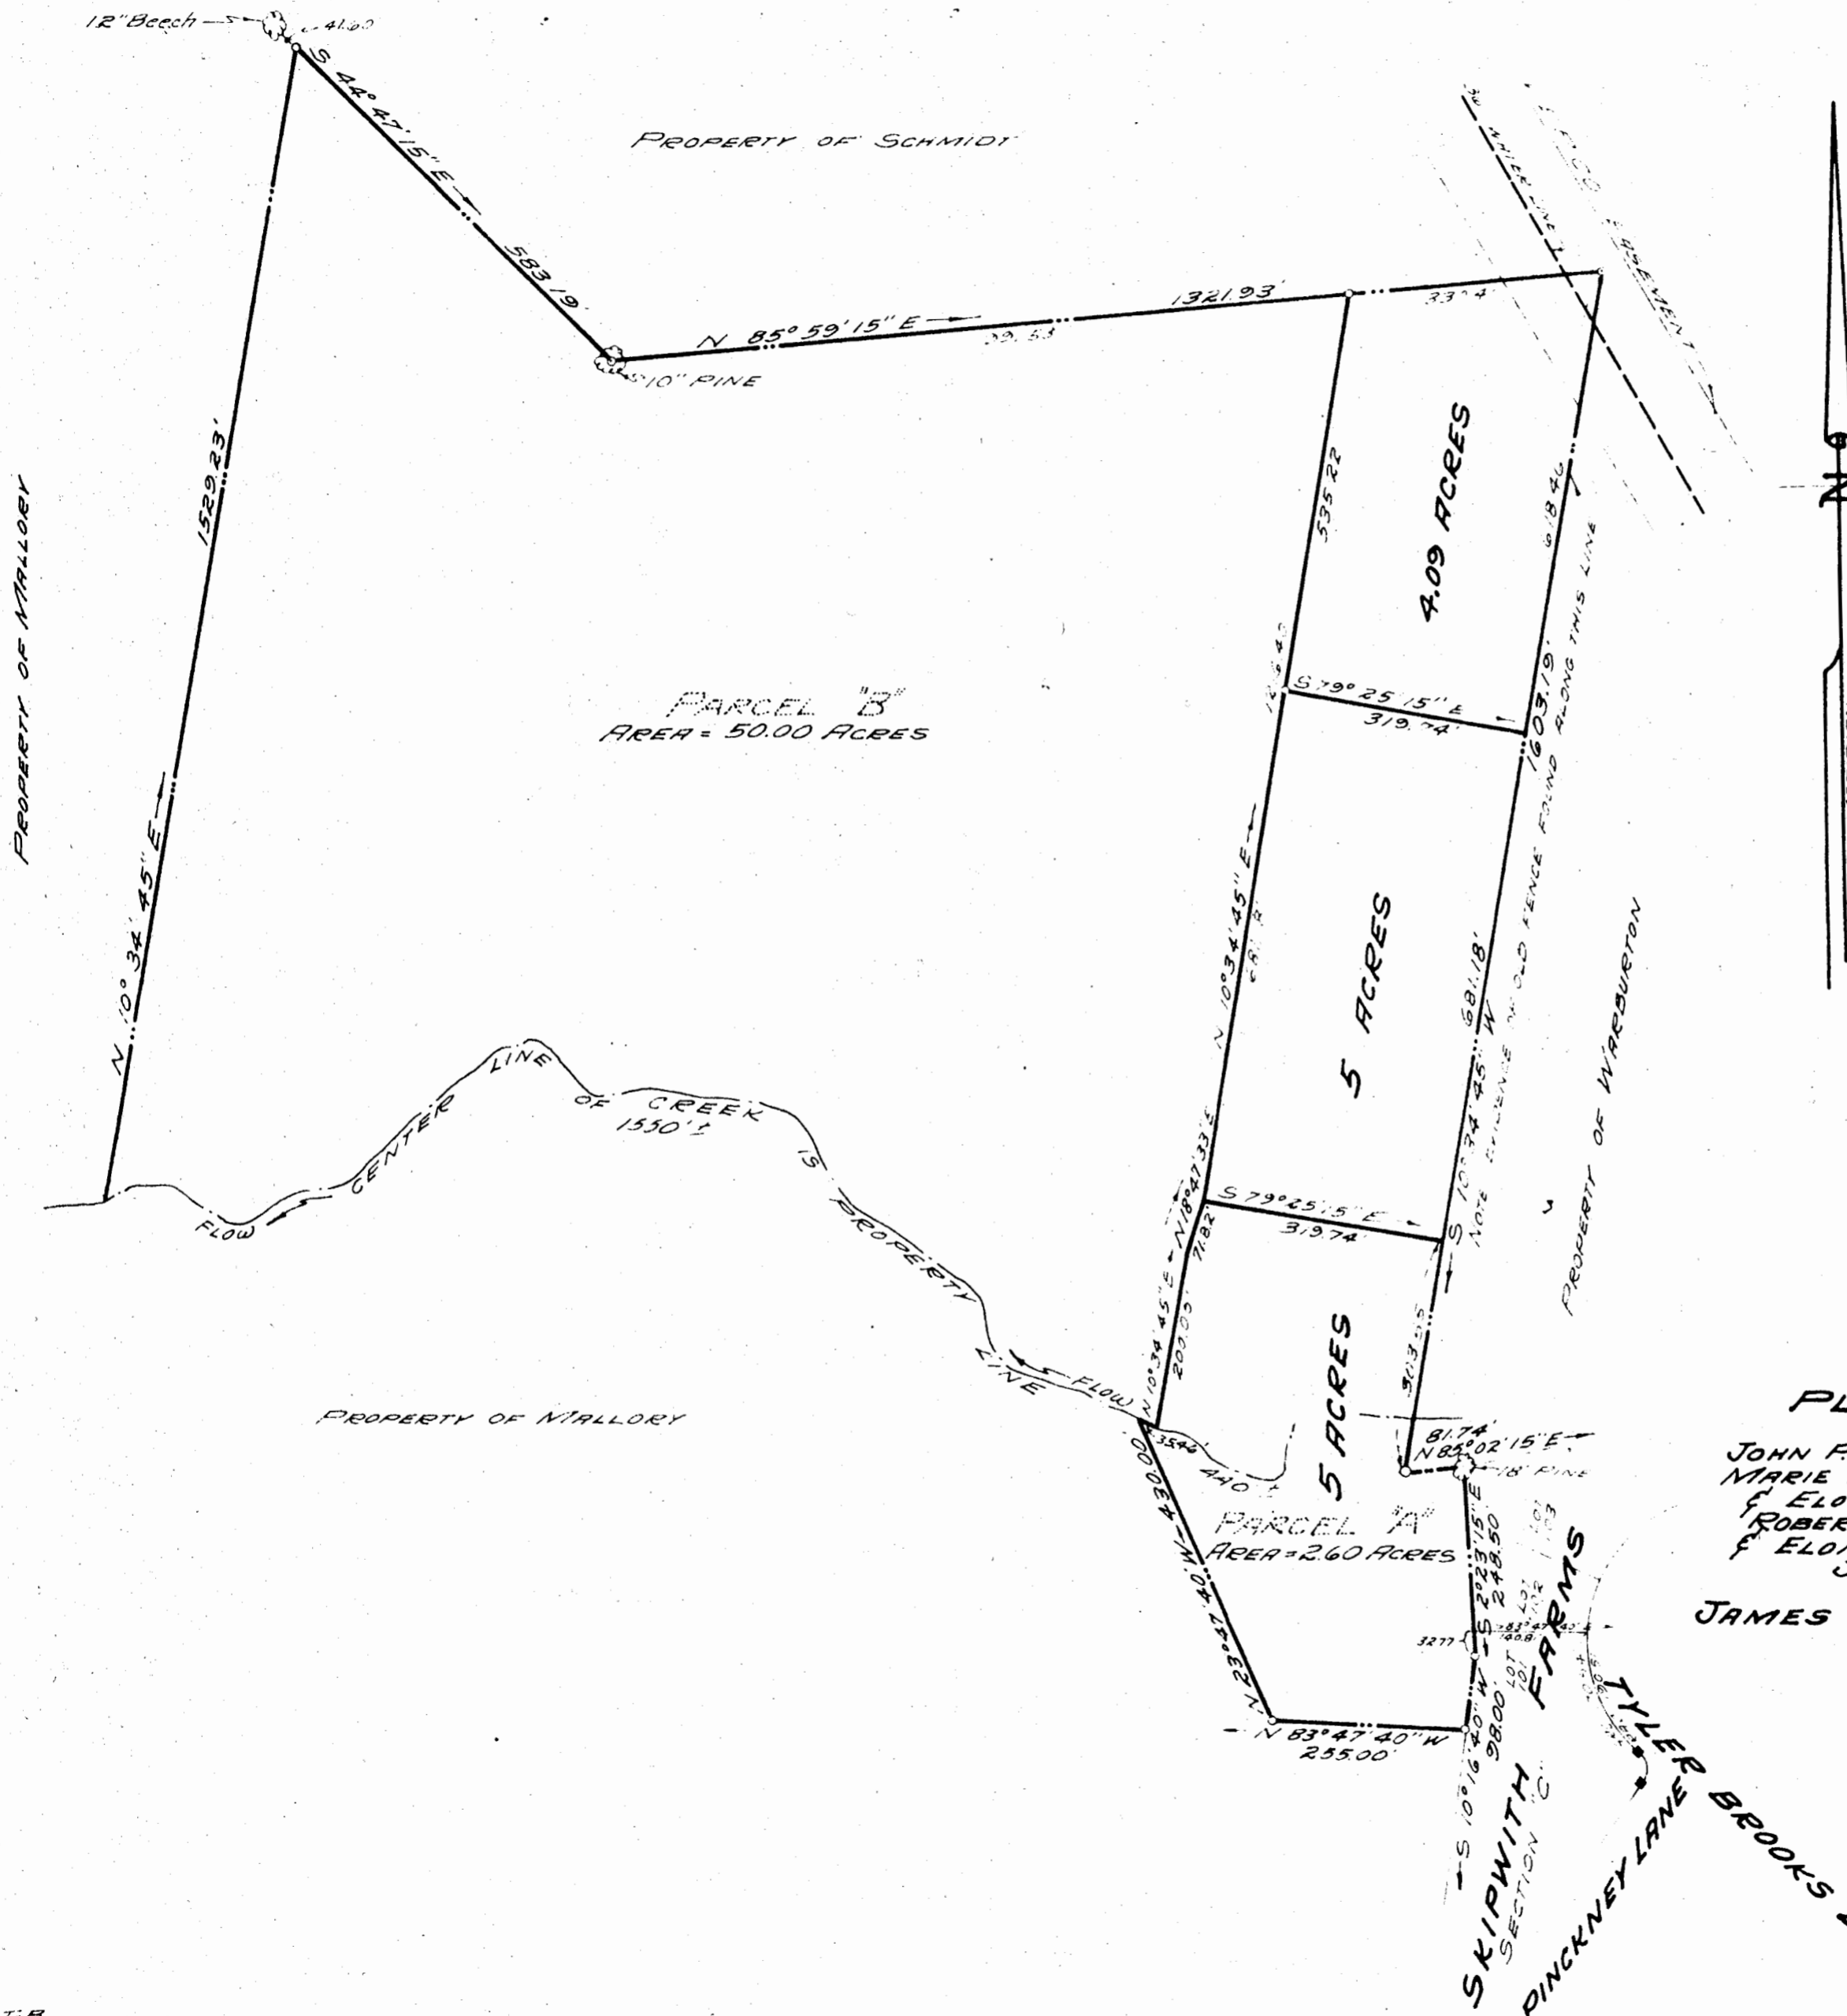

PLAT OF THE PROPERTY OF
JOHN P. YANCEY, JR. - ELOISE A. YANCEY -
MARIE K. SNYDER - ANNA MARIE YANCEY
FOR ELOISE A. YANCEY, TRUSTEE FOR
ROBERT E. YANCEY - ANNA MARIE YANCEY
FOR ELOISE A. YANCEY, TRUSTEE FOR
JOHN P. YANCEY, III
JAMES CITY COUNTY, VIRGINIA

SKIPWITH FARMS
SECTION C
PINCKNEY LANE
TYLER BROOKS DRIVE

W. L. Reynolds
REYNOLDS & MILLER
 Certified Land Surveyors
 Newport News, Virginia
 Date: 4/1/65
 Revised December 2, 1966