


COUNTY

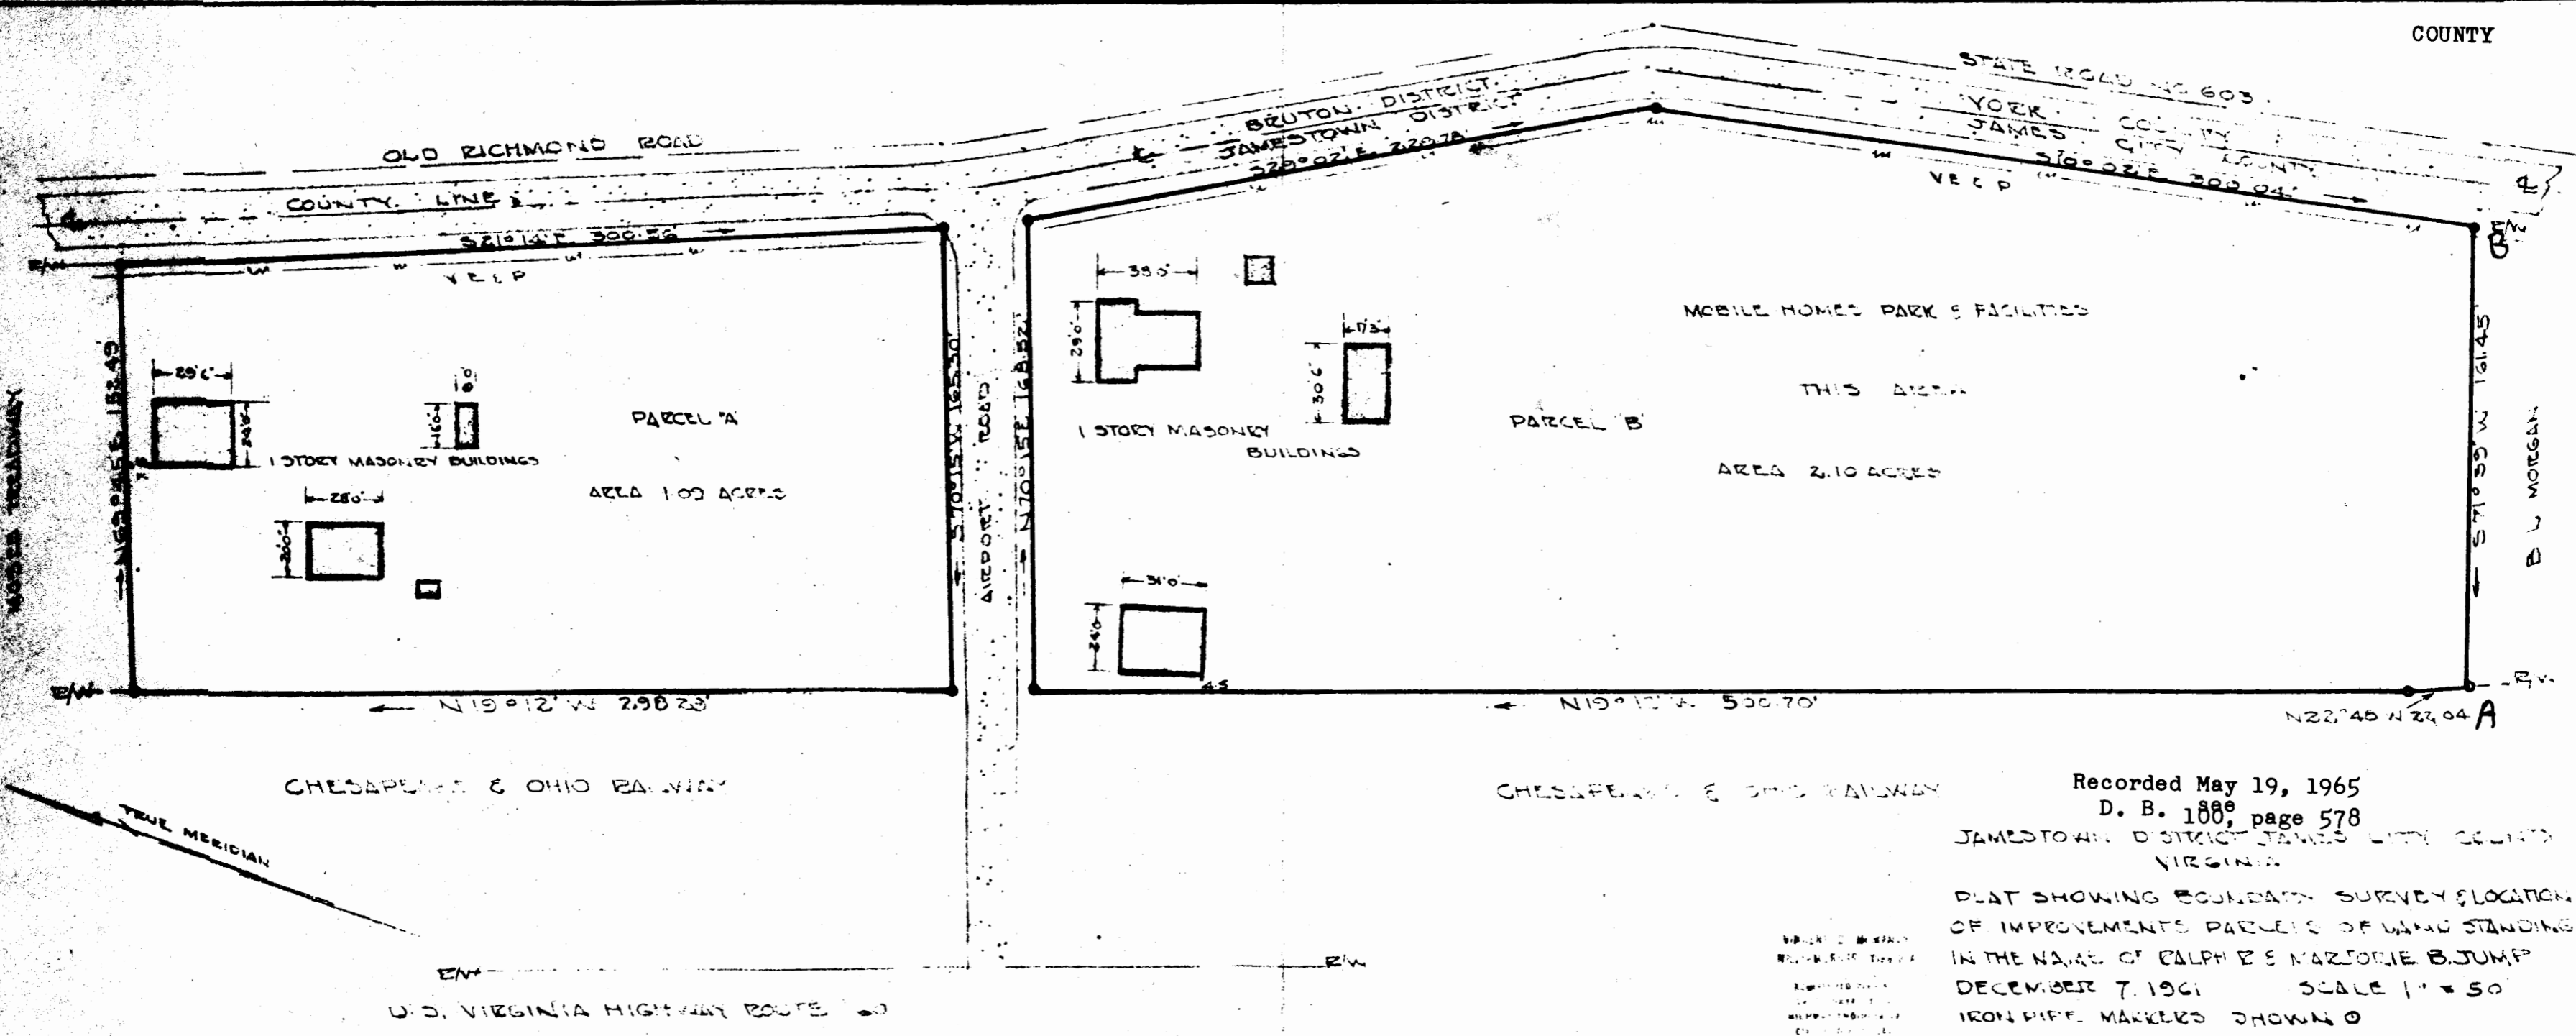

STATE ROAD NO. 603

YORK COUNTY  
JAMES CITY COUNTY

BRUTON DISTRICT  
JAMESTOWN DISTRICT

OLD RICHMOND ROAD

COUNTY LINE

MOBILE HOMES PARK & FACILITIES

THIS AREA

AREA 2.10 ACRES

PARCEL A

AREA 1.09 ACRES

PARCEL B

Recorded May 19, 1965

D. B. 188<sup>e</sup>, page 578

JAMESTOWN DISTRICT JAMES CITY COUNTY VIRGINIA

PLAT SHOWING BOUNDARY SURVEY & LOCATION OF IMPROVEMENTS PARCELS OF LAND STANDING IN THE NAME OF RALPH E & MARJORIE B. JUMP DECEMBER 7, 1961 SCALE 1" = 50' IRON PIPE MARKERS SHOWN @