

CERTIFICATE OF APPROVAL

This subdivision known as Carrithers is approved by the undersigned in accordance with existing subdivision regulations and may be committed to record.

Recorded June 11th, 1965

Date

1 June '65  
Date

(Not Necessary)  
Highway Engineer


*H. G. Williams M.D.*  
Health Officer

Date

11 June '65  
Date

*Gerard S. Chaddy*  
Agent of Governing Body

Exception

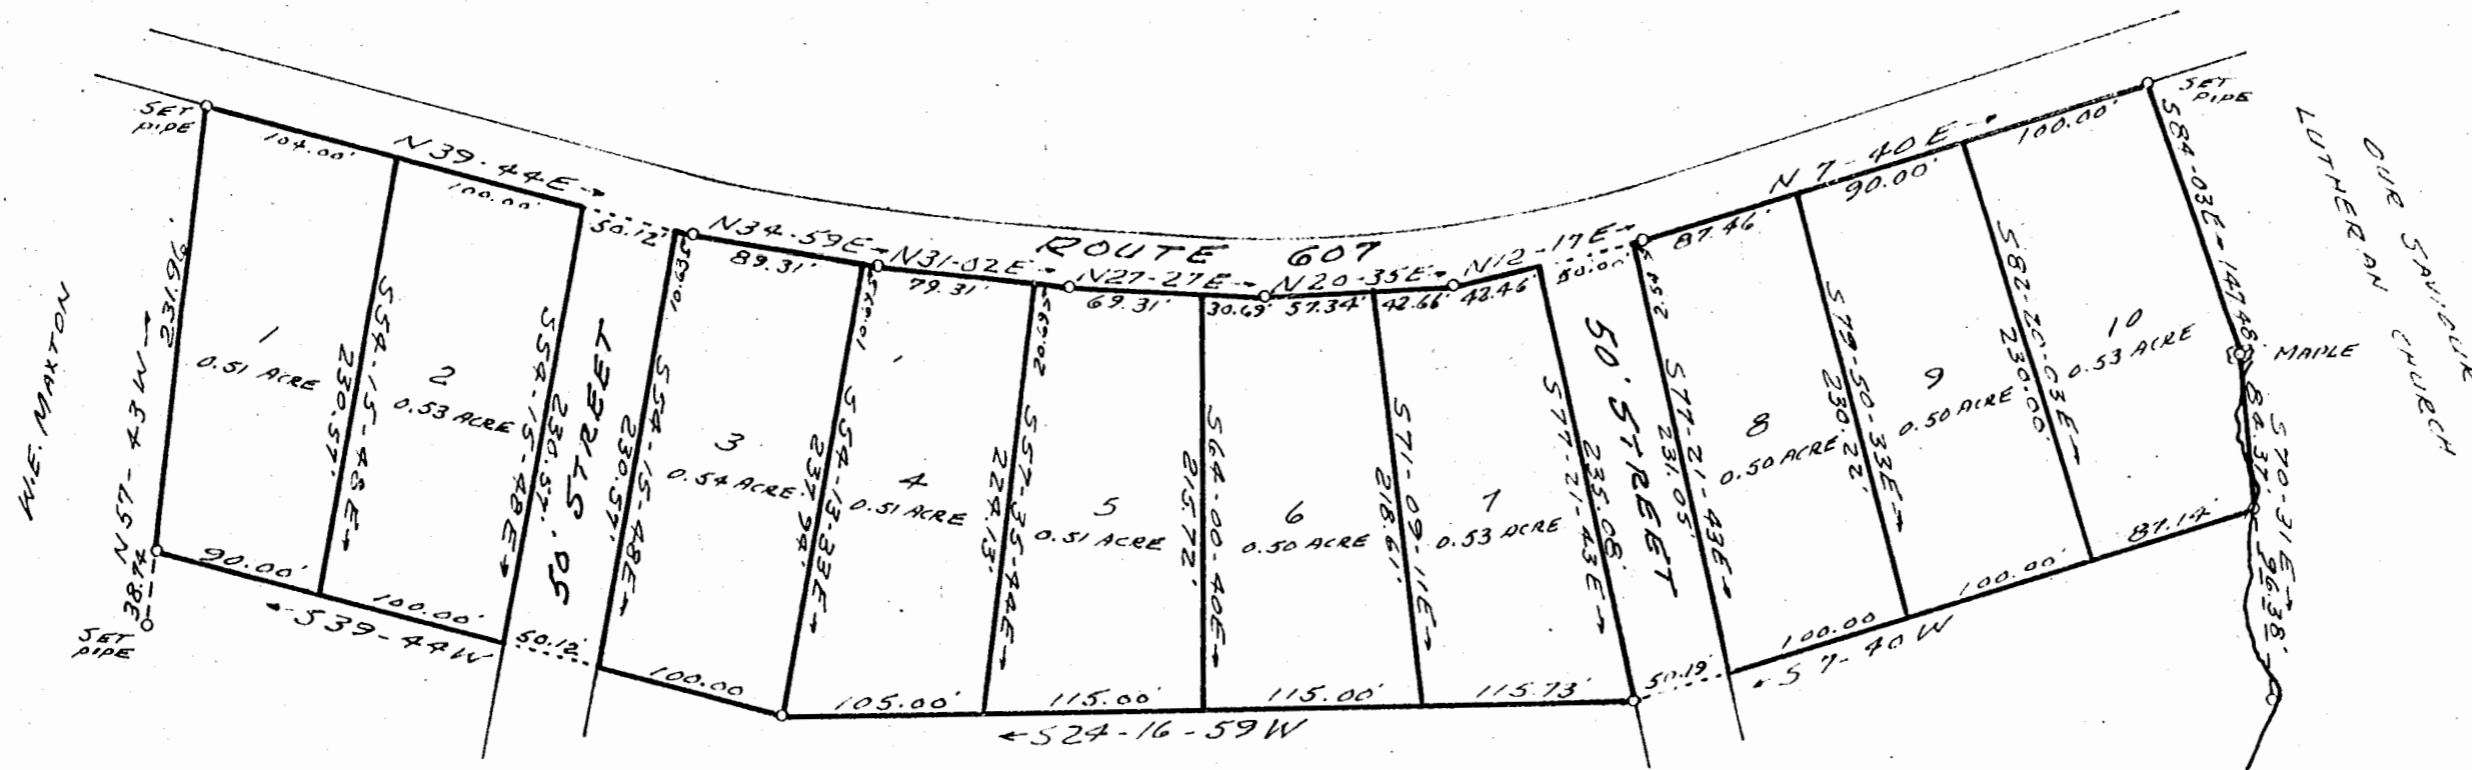

REMAINDER OF THE PAUL N. CARRITHERS  
PROPERTY

A PLAT SHOWING ONE-HALF ACRE PARCELS  
A PORTION OF THE PROPERTY OWNED BY  
PAUL N. CARRITHERS  
STONEHOUSE DIST., JAMES CITY CO., VA.

Scale: 1"=100'

3 AUG., 1964

PARCELS SUBJECT TO LEAS. EASEMENT

DB29 P126

R. B. CARTWRIGHT  
Certified Land Surveyor  
West Point, Virginia  
8163

