


COUNTY

Recorded November 2, 1965

see
D. B. 103, page 382

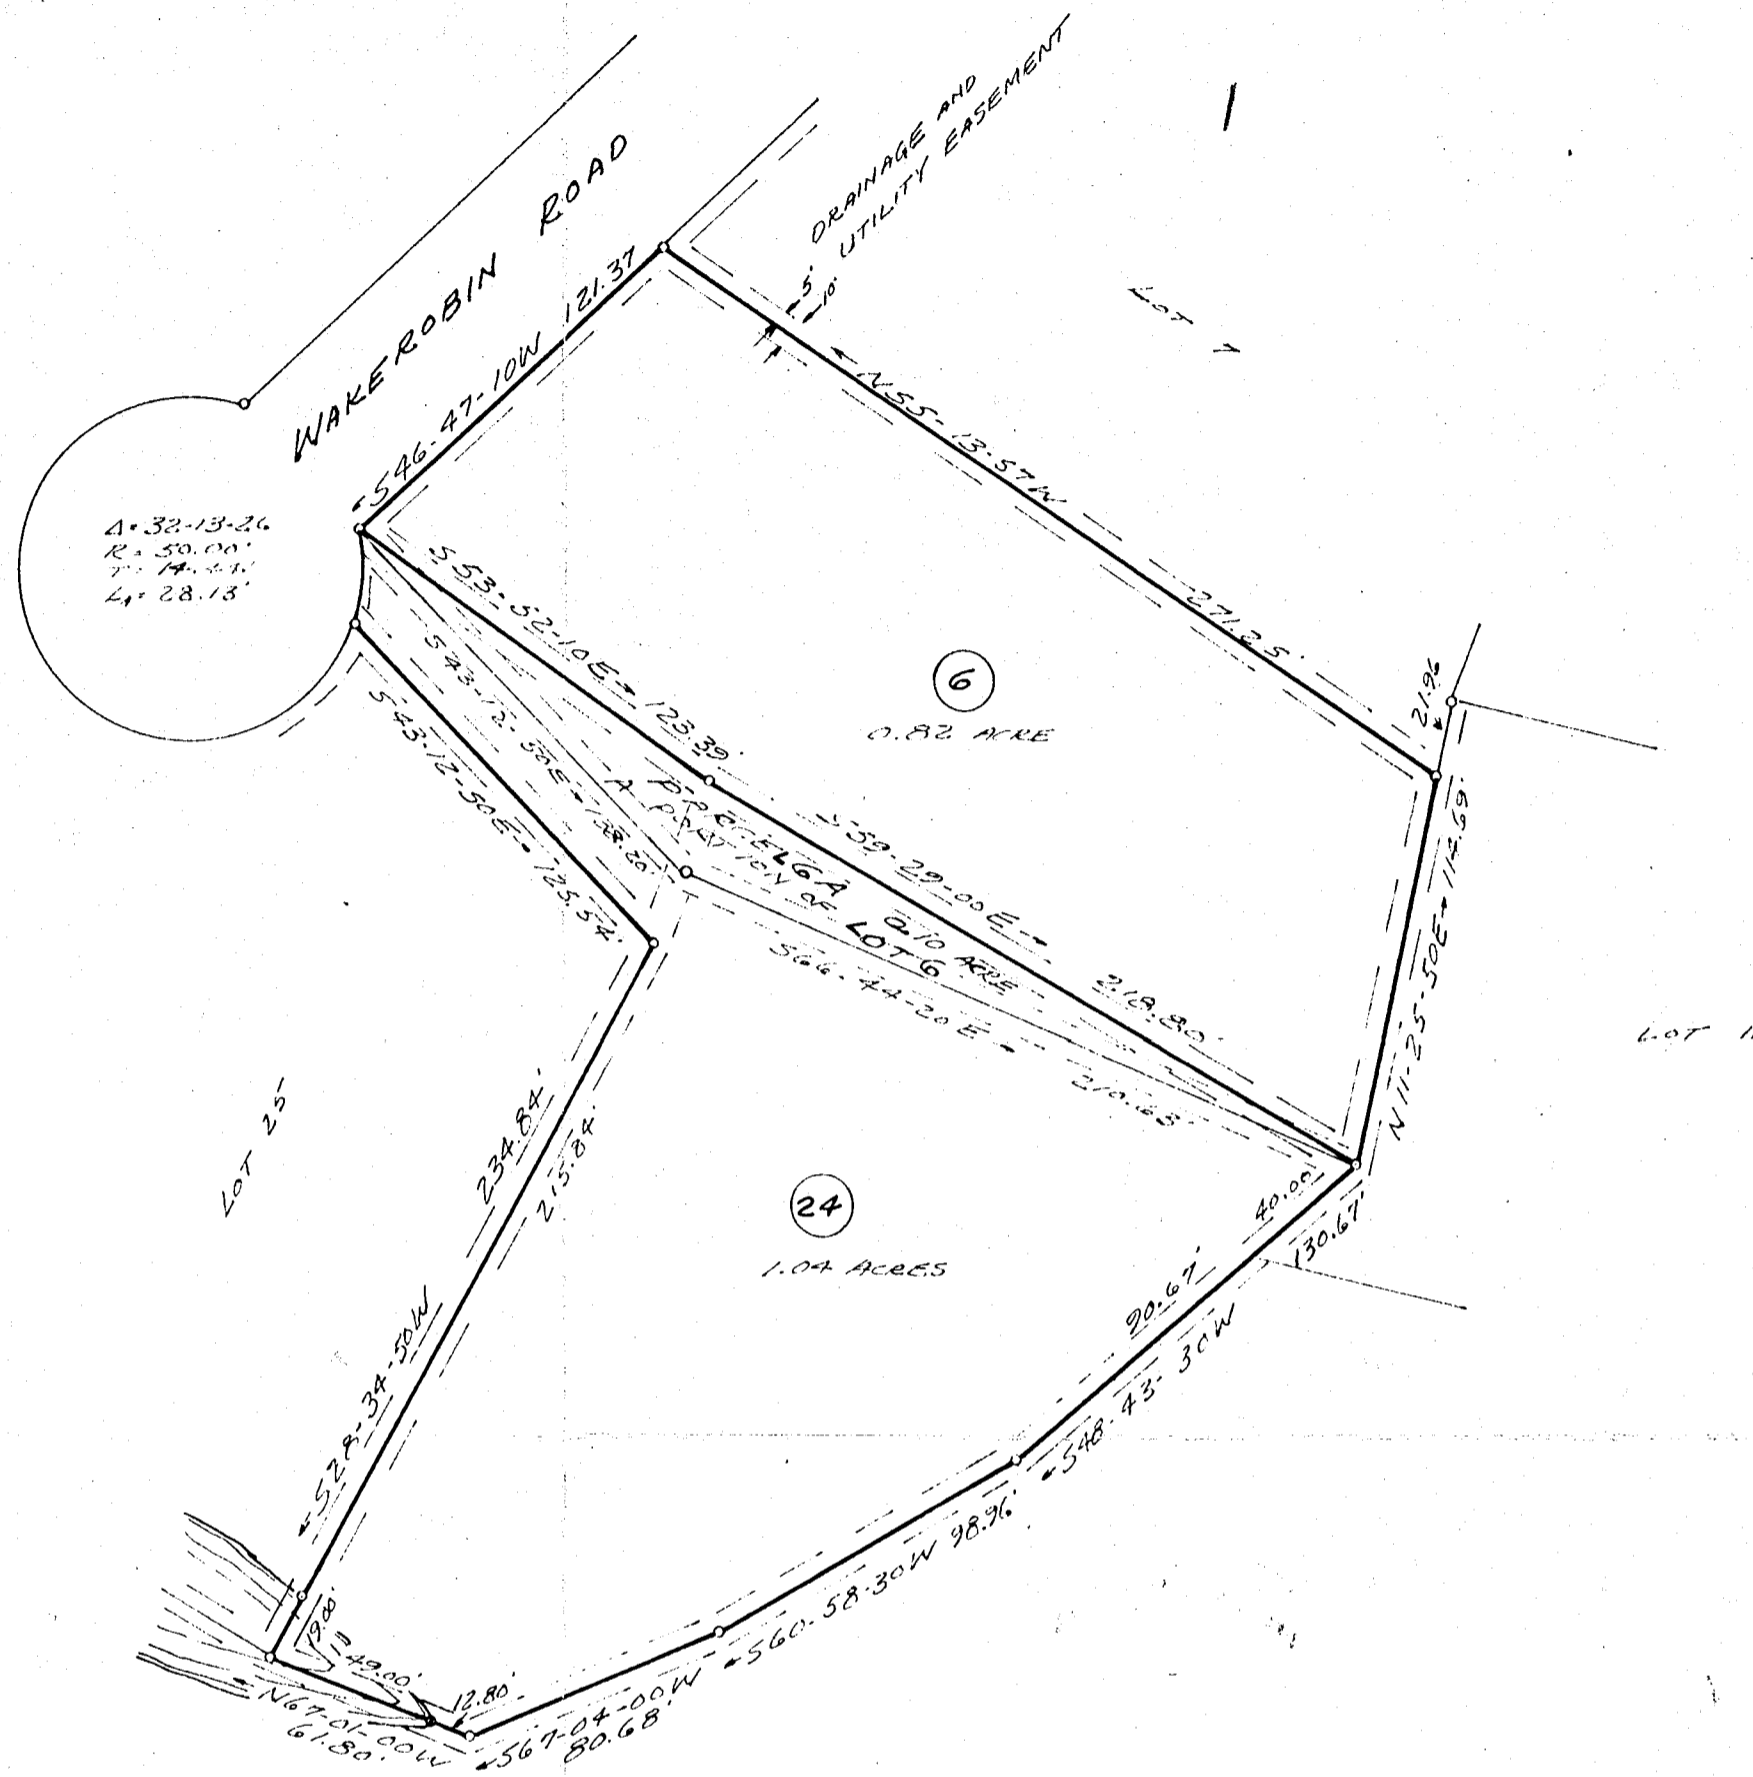

This plat of KINGSPOINT is with the free consent and, in accordance with the desires and wishes of the undersigned owners,

KINGSPOINT CORPORATION

BY James M. Mallon, Sr.

BY Henry J. Baker, Sr.

BOUNDARY REVISION BETWEEN
LOTS 6 AND 24, SECTION 2, OF
KINGSPOINT

KINGSPOINT CORPORATION
JAMESTOWN DIST., JAMES CITY CO., VA.

Scale: 1" = 50'

21 AUG. 1965

SURVEYORS CERTIFICATE:

I HEREBY CERTIFY THAT TO THE BEST OF MY KNOWLEDGE AND BELIEF, ALL OF THE REQUIREMENTS OF THE BOARD OF SURVEYORS AND ORDINANCES OF THE COUNTY OF JAMES CITY, VIRGINIA, REGARDING THE PLATTING OF SUBDIVISIONS WITHIN THE COUNTY HAVE BEEN COMPLIED WITH.

GIVEN UNDER MY HAND THIS 21 DAY OF AUG. 1965

R. B. Cartwright

R. B. CARTWRIGHT
Certified Land Surveyor
West Point, Virginia

CERTIFICATE OF APPROVAL:

THIS SUBDIVISION KNOWN AS KINGSPOINT SUBDIVISION IS APPROVED BY THE UNDERSIGNED IN ACCORDANCE WITH EXISTING SUBDIVISION REGULATIONS AND MAY BE ADMITTED TO RECORD.

9/27/65

9/27/65

10-4-65

H. G. Phillips, M.D.

W. B. Baker

RES. ENGR.

