


Recorded February 21, 1966
See
DB 39 Page 300

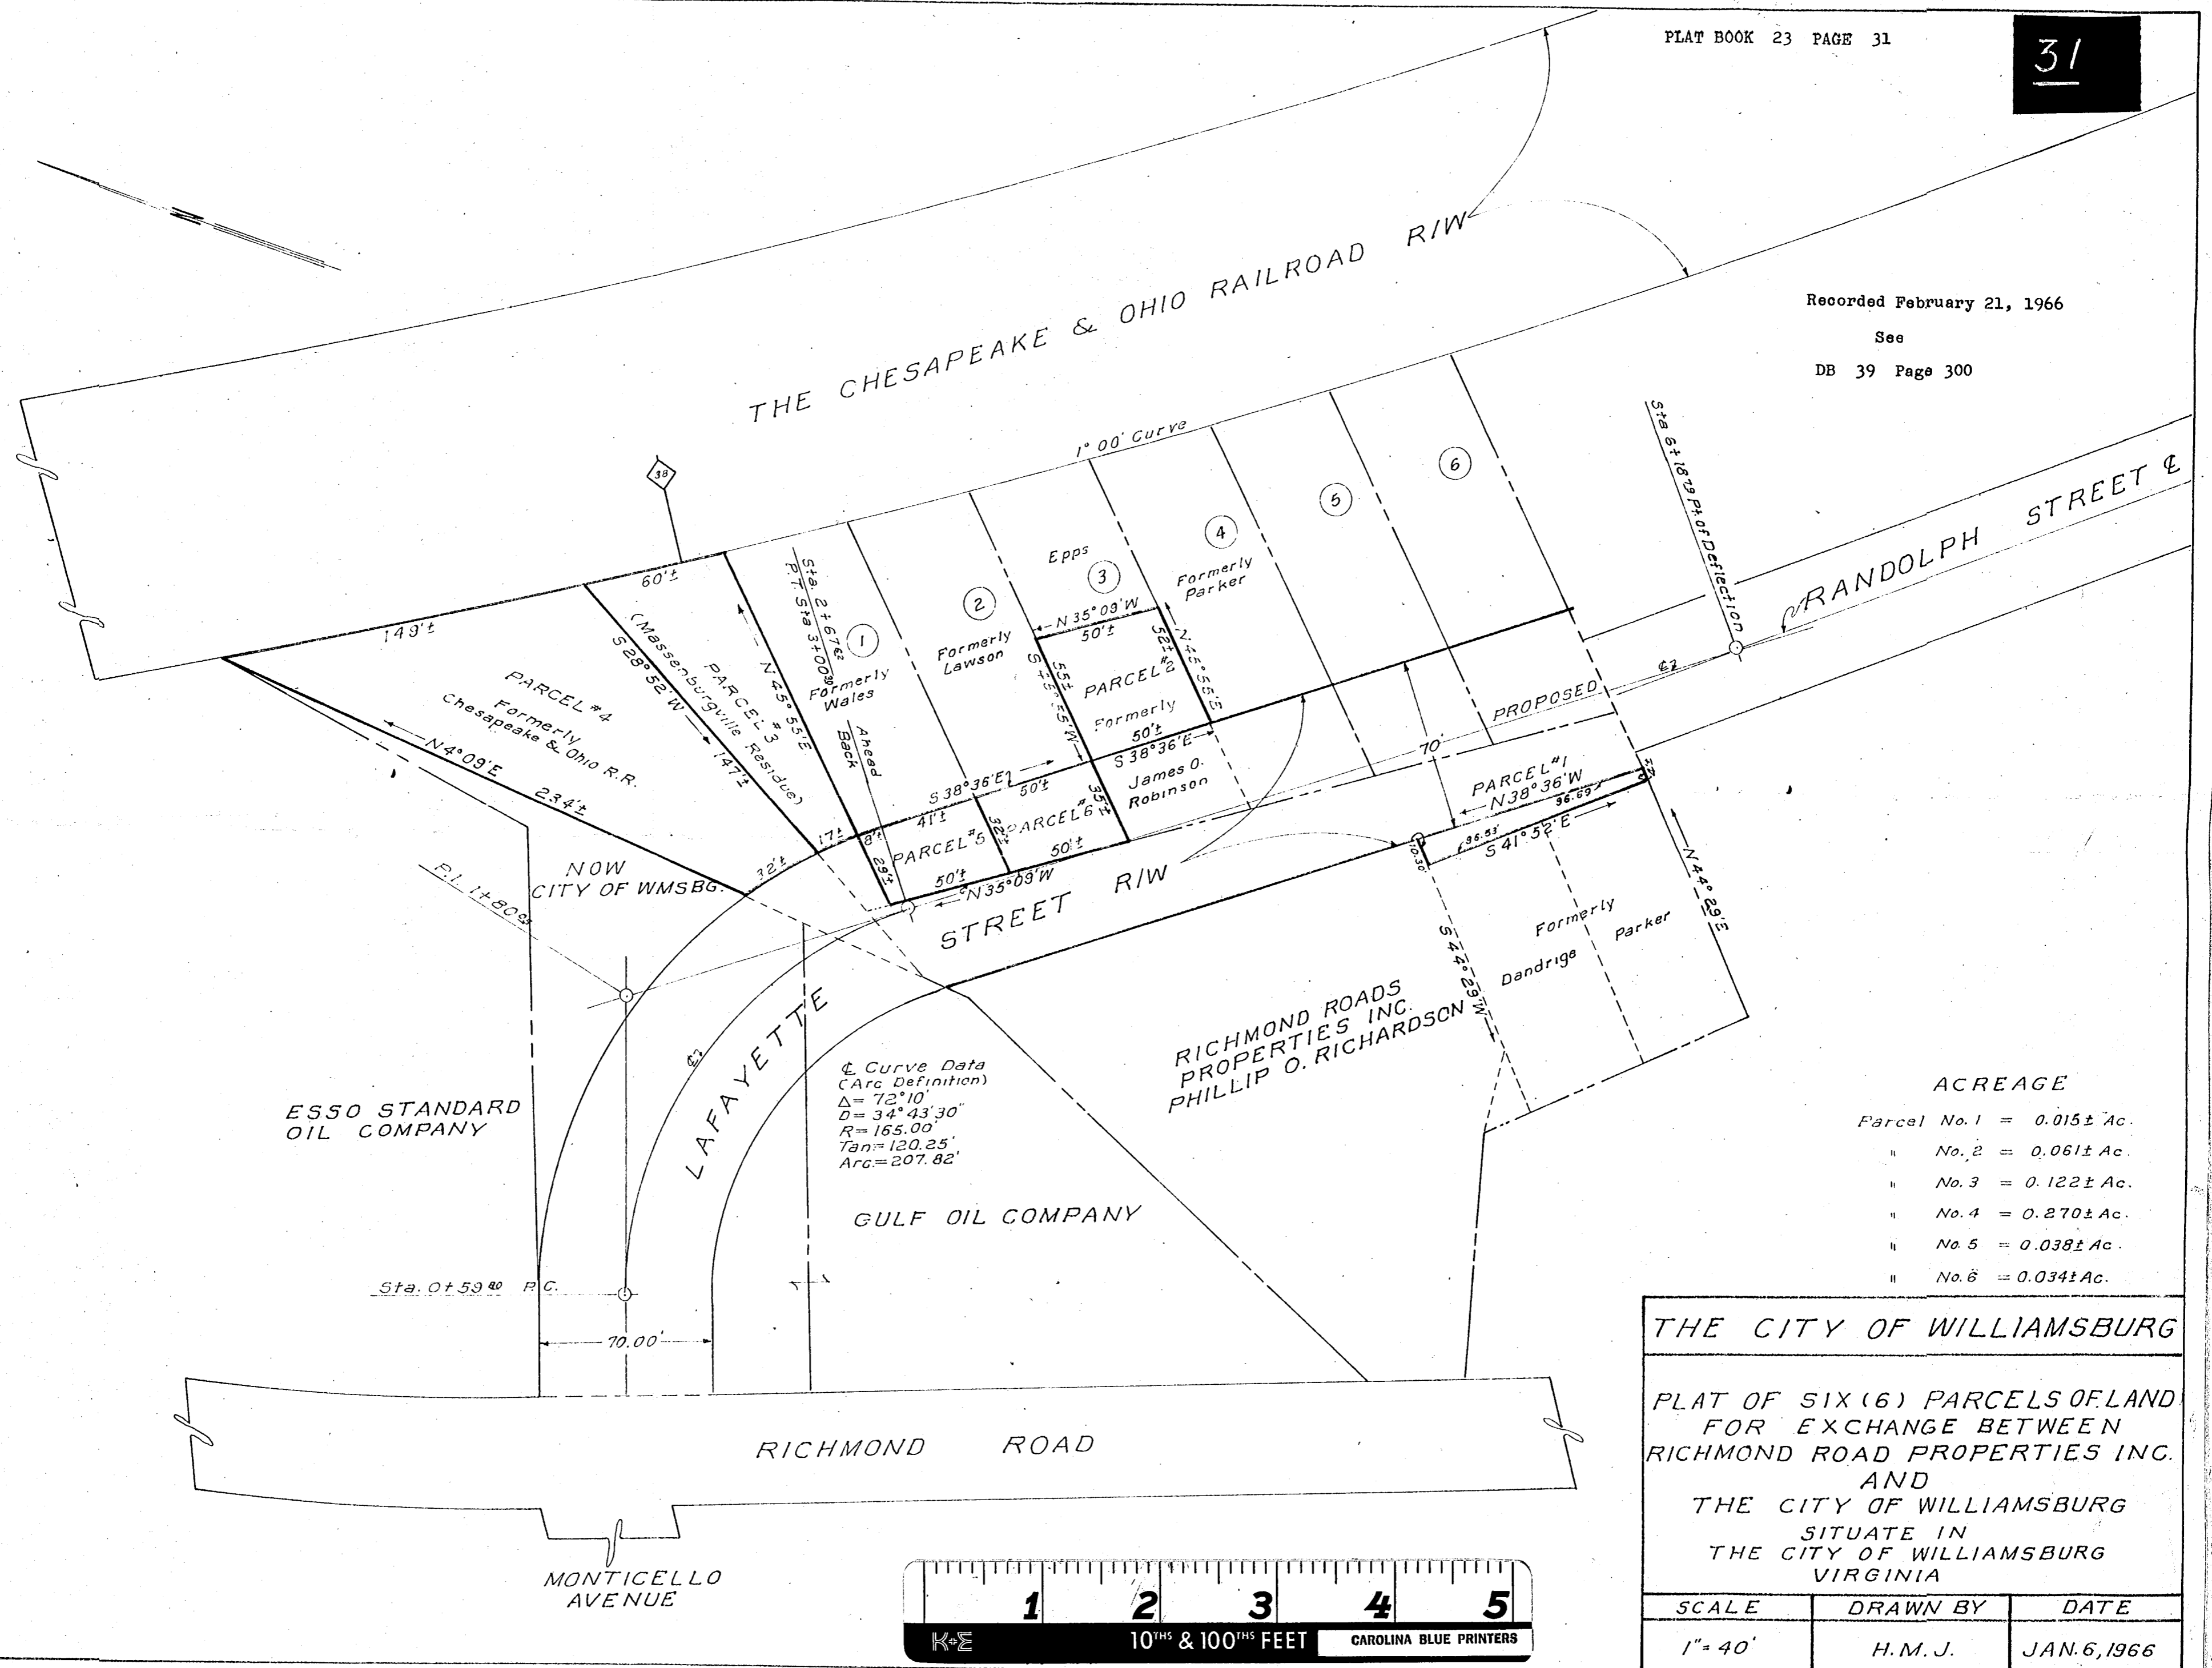

ACREAGE

Parcel No. 1	= 0.015± Ac.
" No. 2	= 0.061± Ac.
" No. 3	= 0.122± Ac.
" No. 4	= 0.270± Ac.
" No. 5	= 0.038± Ac.
" No. 6	= 0.034± Ac.

THE CITY OF WILLIAMSBURG

PLAT OF SIX (6) PARCELS OF LAND
FOR EXCHANGE BETWEEN
RICHMOND ROAD PROPERTIES INC.
AND
THE CITY OF WILLIAMSBURG
SITUATE IN
THE CITY OF WILLIAMSBURG
VIRGINIA

SCALE	DRAWN BY	DATE
1" = 40'	H.M.J.	JAN. 6, 1966

