


WHITE LION MOTOR COURT

CAPITOL LANDING ROAD

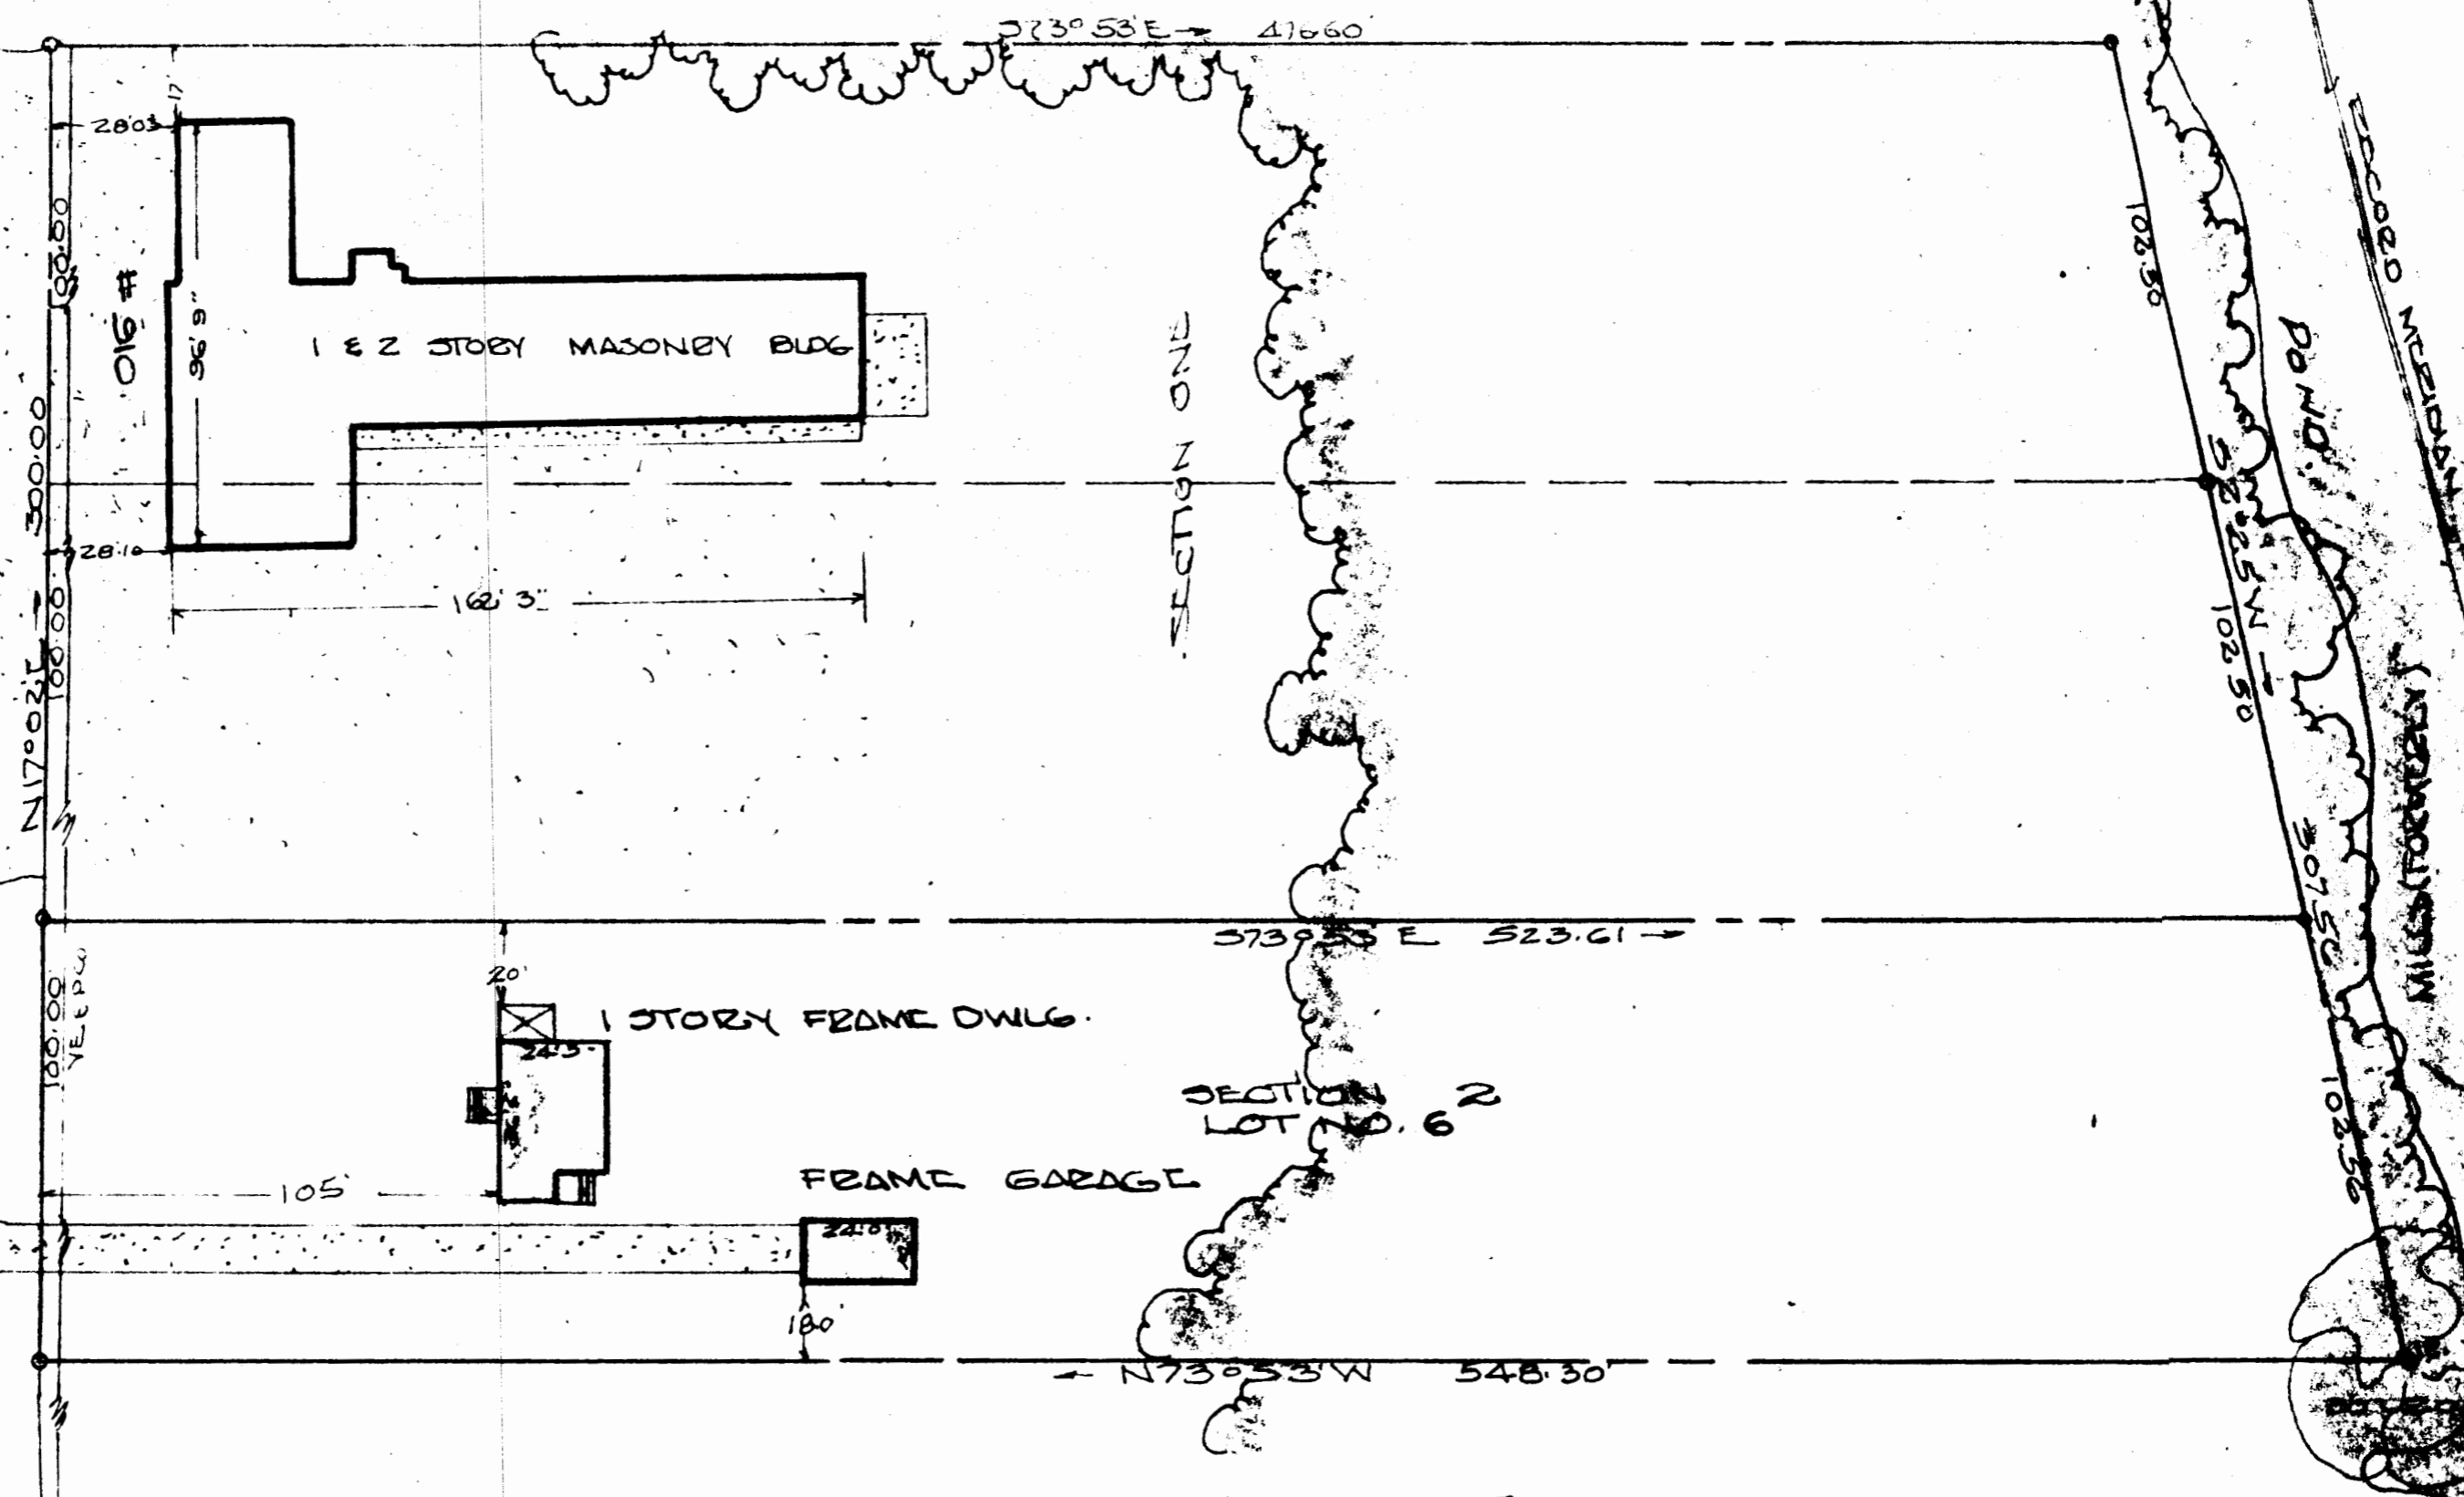

Recorded October 26, 1966
 see
 D. B. 40, page 337

LOT NO. 5

WALTER D. MORGAN
 SURVEYOR
 1000 N. 10TH ST.
 WILIAMSBURG, VA 23186

CITY OF WILLIAMSBURG VIRGINIA
 PLAT SHOWING BOUNDARY SURVEY
 LOCATION OF IMPROVEMENTS LAND
 SHOWN IN TWO SECTIONS FOR COMPA-
 -ANCE BY G. BEN LEVINDON & BILL
 LEVINDON TO CITY OF WILLIAMSBURG
 OCTOBER 8, 1966 SCALE 1" = 40.0'
 IRON PIPE MARKERS SHOWN