

Recorded February 21, 1967

D. B. 110, page 39

AGREEMENT

This is to certify that the property line between the undersigned owners is as shown and as agreed upon by the undersigned/land owners.

*Herbert L. Jacobson*  
HERBERT L. JACOBSON

*Margaret G. Jacobson*  
MARGARET G. JACOBSON

*Robert P. Wright*  
ROBERT P. WRIGHT


*Harriett P. Wright*  
HARRIETT P. WRIGHT

I, *Donald R. Taylor* a NOTARY PUBLIC in and for the State of VIRGINIA, City/County of *James City* do certify that the above named persons whose names are signed to the foregoing writing have acknowledged the same before me in State and City/County aforesaid.

Given under my hand this 25 day of Jan, 1967

My commission expires 22 day of Feb, 1968

*Donald R. Taylor*  
NOTARY PUBLIC

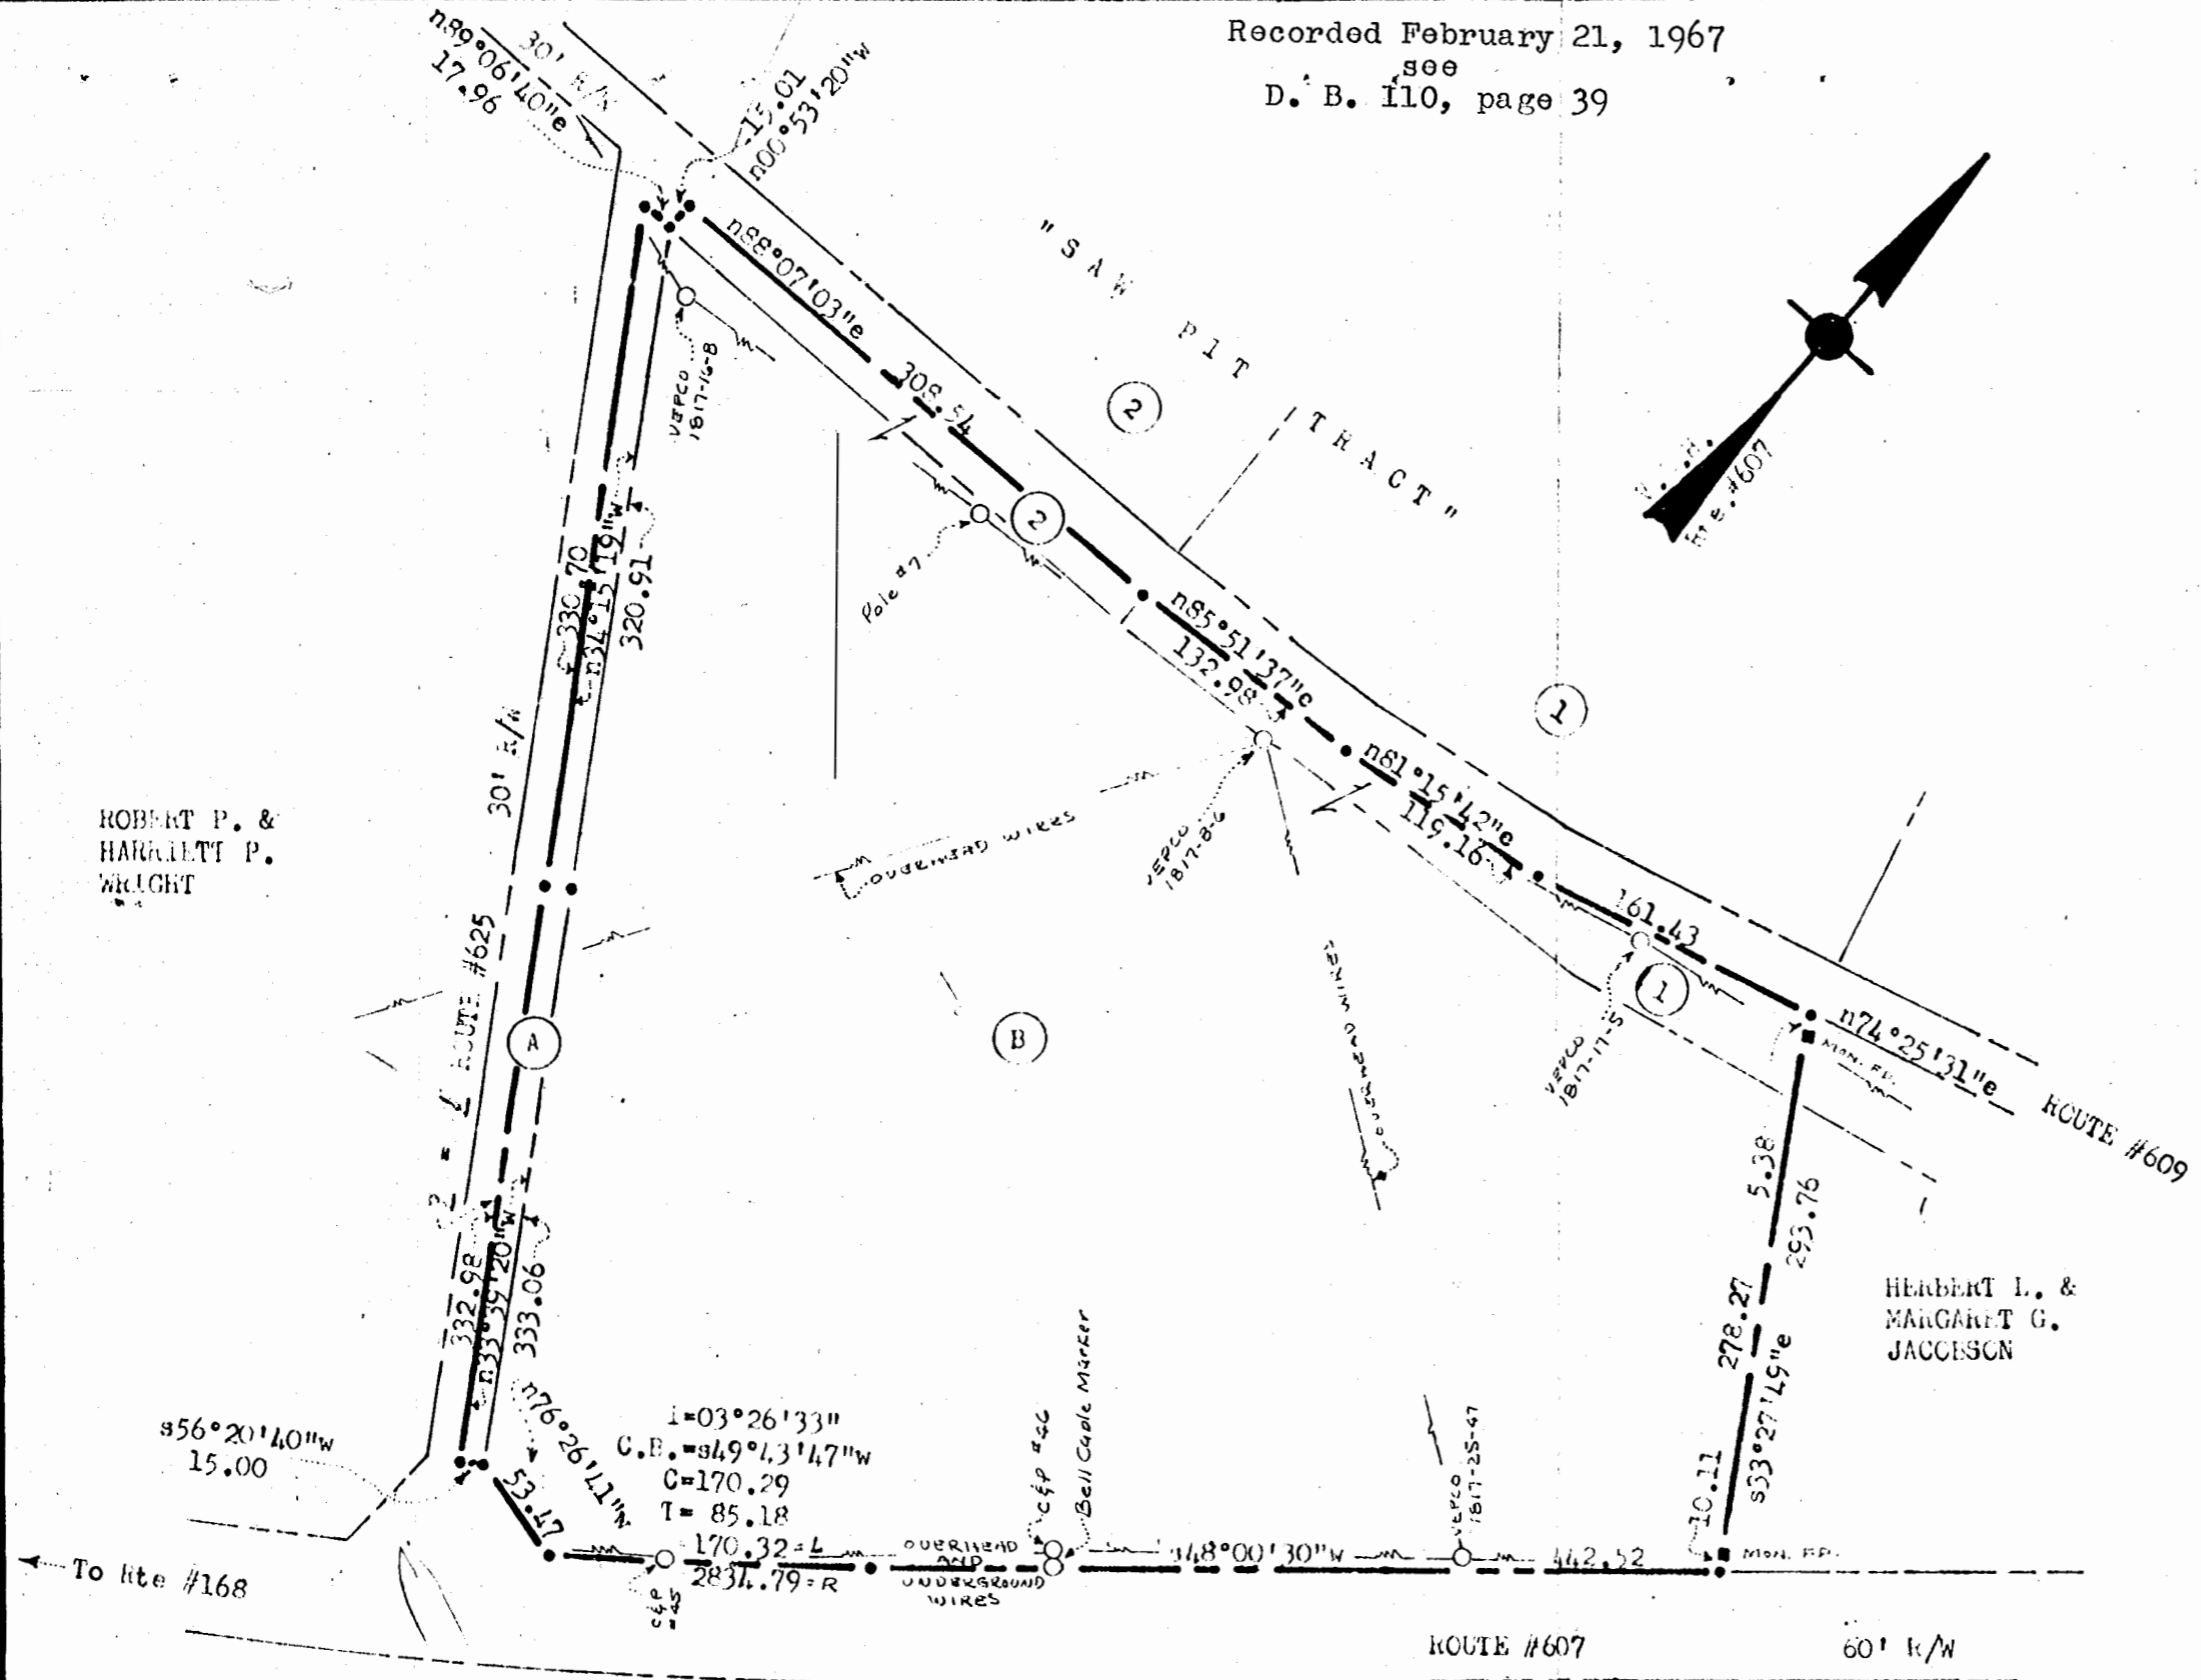

ROBERT P. & HARRIETT P. WRIGHT

HERBERT L. & MARGARET G. JACOBSON


This plat is approved by the undersigned in accordance with existing subdivision regulations and may be committed to record.

*2/1/67*  
Date

*Garland Shaddy*  
Agent

NOTE: Iron pipes at all corners. Bearings are clockwise.

ref.: D.B. # 51, p. #103  
51 503  
109 392  
P.B. # 9, p. # 45  
AREAS: Pt. of "1" = 0.125 Acre  
"2" = 0.278 "  
Parcel "B" = 6.769 "  
"A" = 0.227 "  
TOTAL = 7.399 "  
Property lines are occupational

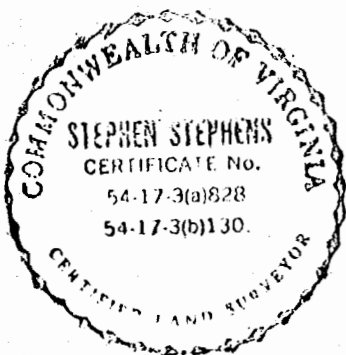

PLAT of:

That part of:

Property of:

ROBERT P. & HARRIETT P. WRIGHT

To be conveyed to:

TRIALITY CORPORATION

Scale: 1" = 100' Jan. 1967

STONEHOUSE DISTRICT, JAMES CITY COUNTY, VIRGINIA