


PHILIP W. MURRAY

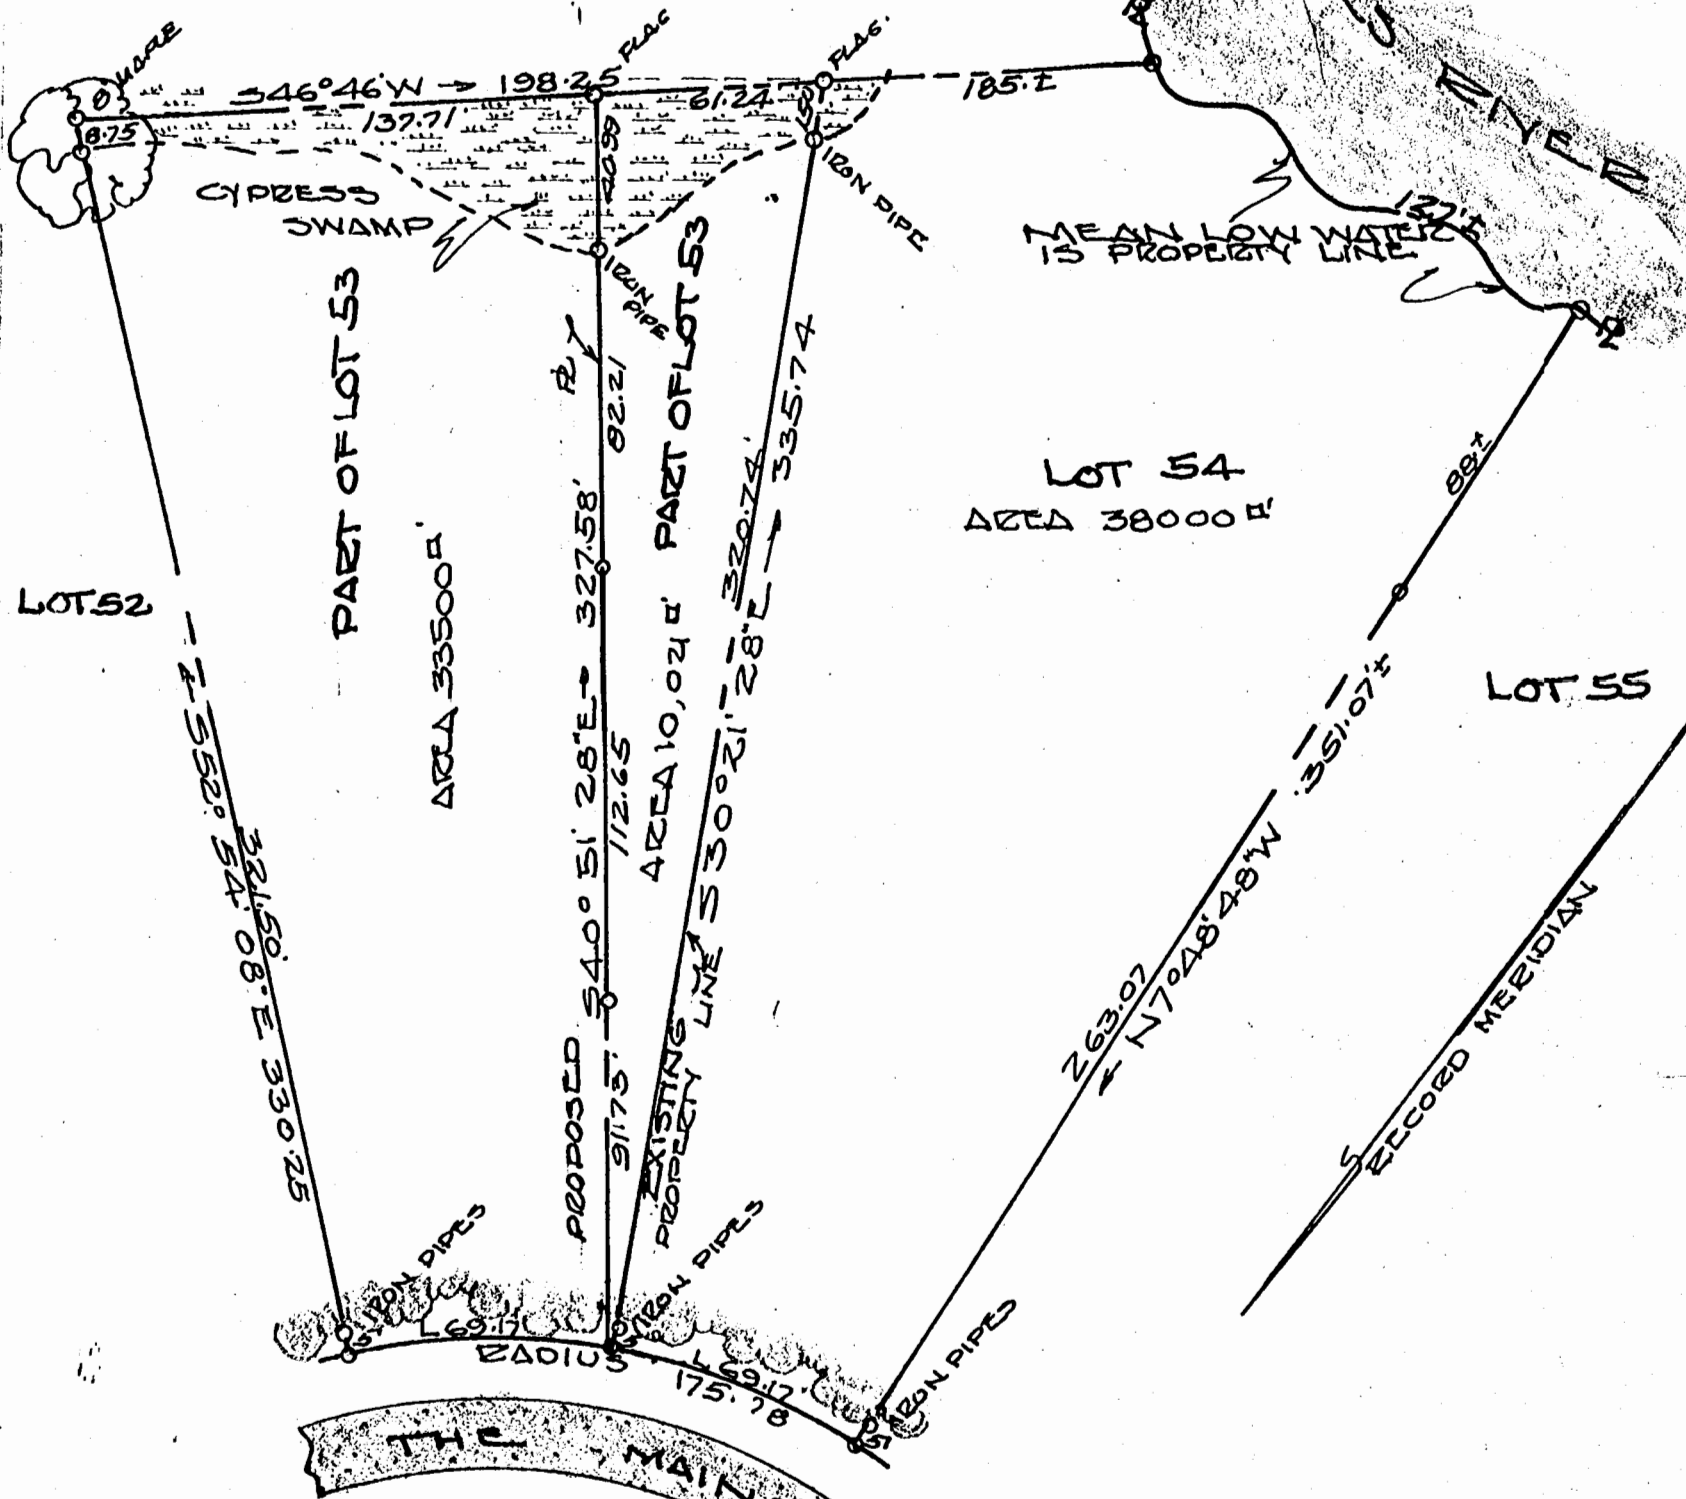

This plat is approved by the undersigned in accordance with existing subdivision regulations and may be committed to record.

Recorded June 2, 1967

5/24/67 *Georland D. Duddy*  
Date Agent or Representative of Governing Body

VINCENT O. McMANUS  
WILLIAMSBURG, VIRGINIA  
REGISTERED VIRGINIA  
LAND SURVEYOR 191  
HIGHWAY ENGINEER 199  
CIVIL ENGINEER 1939

BERKELEY DIST. JAMES CITY COUNTY  
VIRGINIA  
PLAT SHOWING BOUNDARY SURVEY  
AND PROPOSED REVISION OF LOTS  
NOS. 53 & 54 SECTION NO. 2  
SURVEYED FOR  
LT. COL. GEORGE A. BACHMANN

MAY 5, 1967

SCALE 1" = 50'

*Vincent O. McManus C.E.*

7558

*Col. Bachmann*