

Recorded June 26, 1967
see



D. B. 111, page 561

Parcel #3A + 3B

CHICKAHOMINY HAVEN, INC.

Located in James City County, Virginia
Scale 1"=200'

5-12-67
Orig. Survey 9-1-66

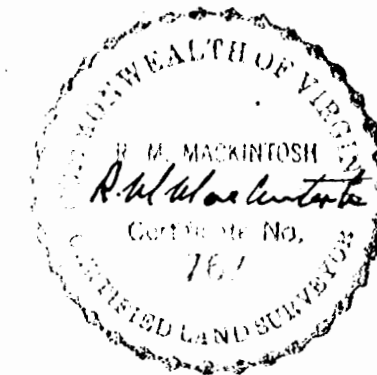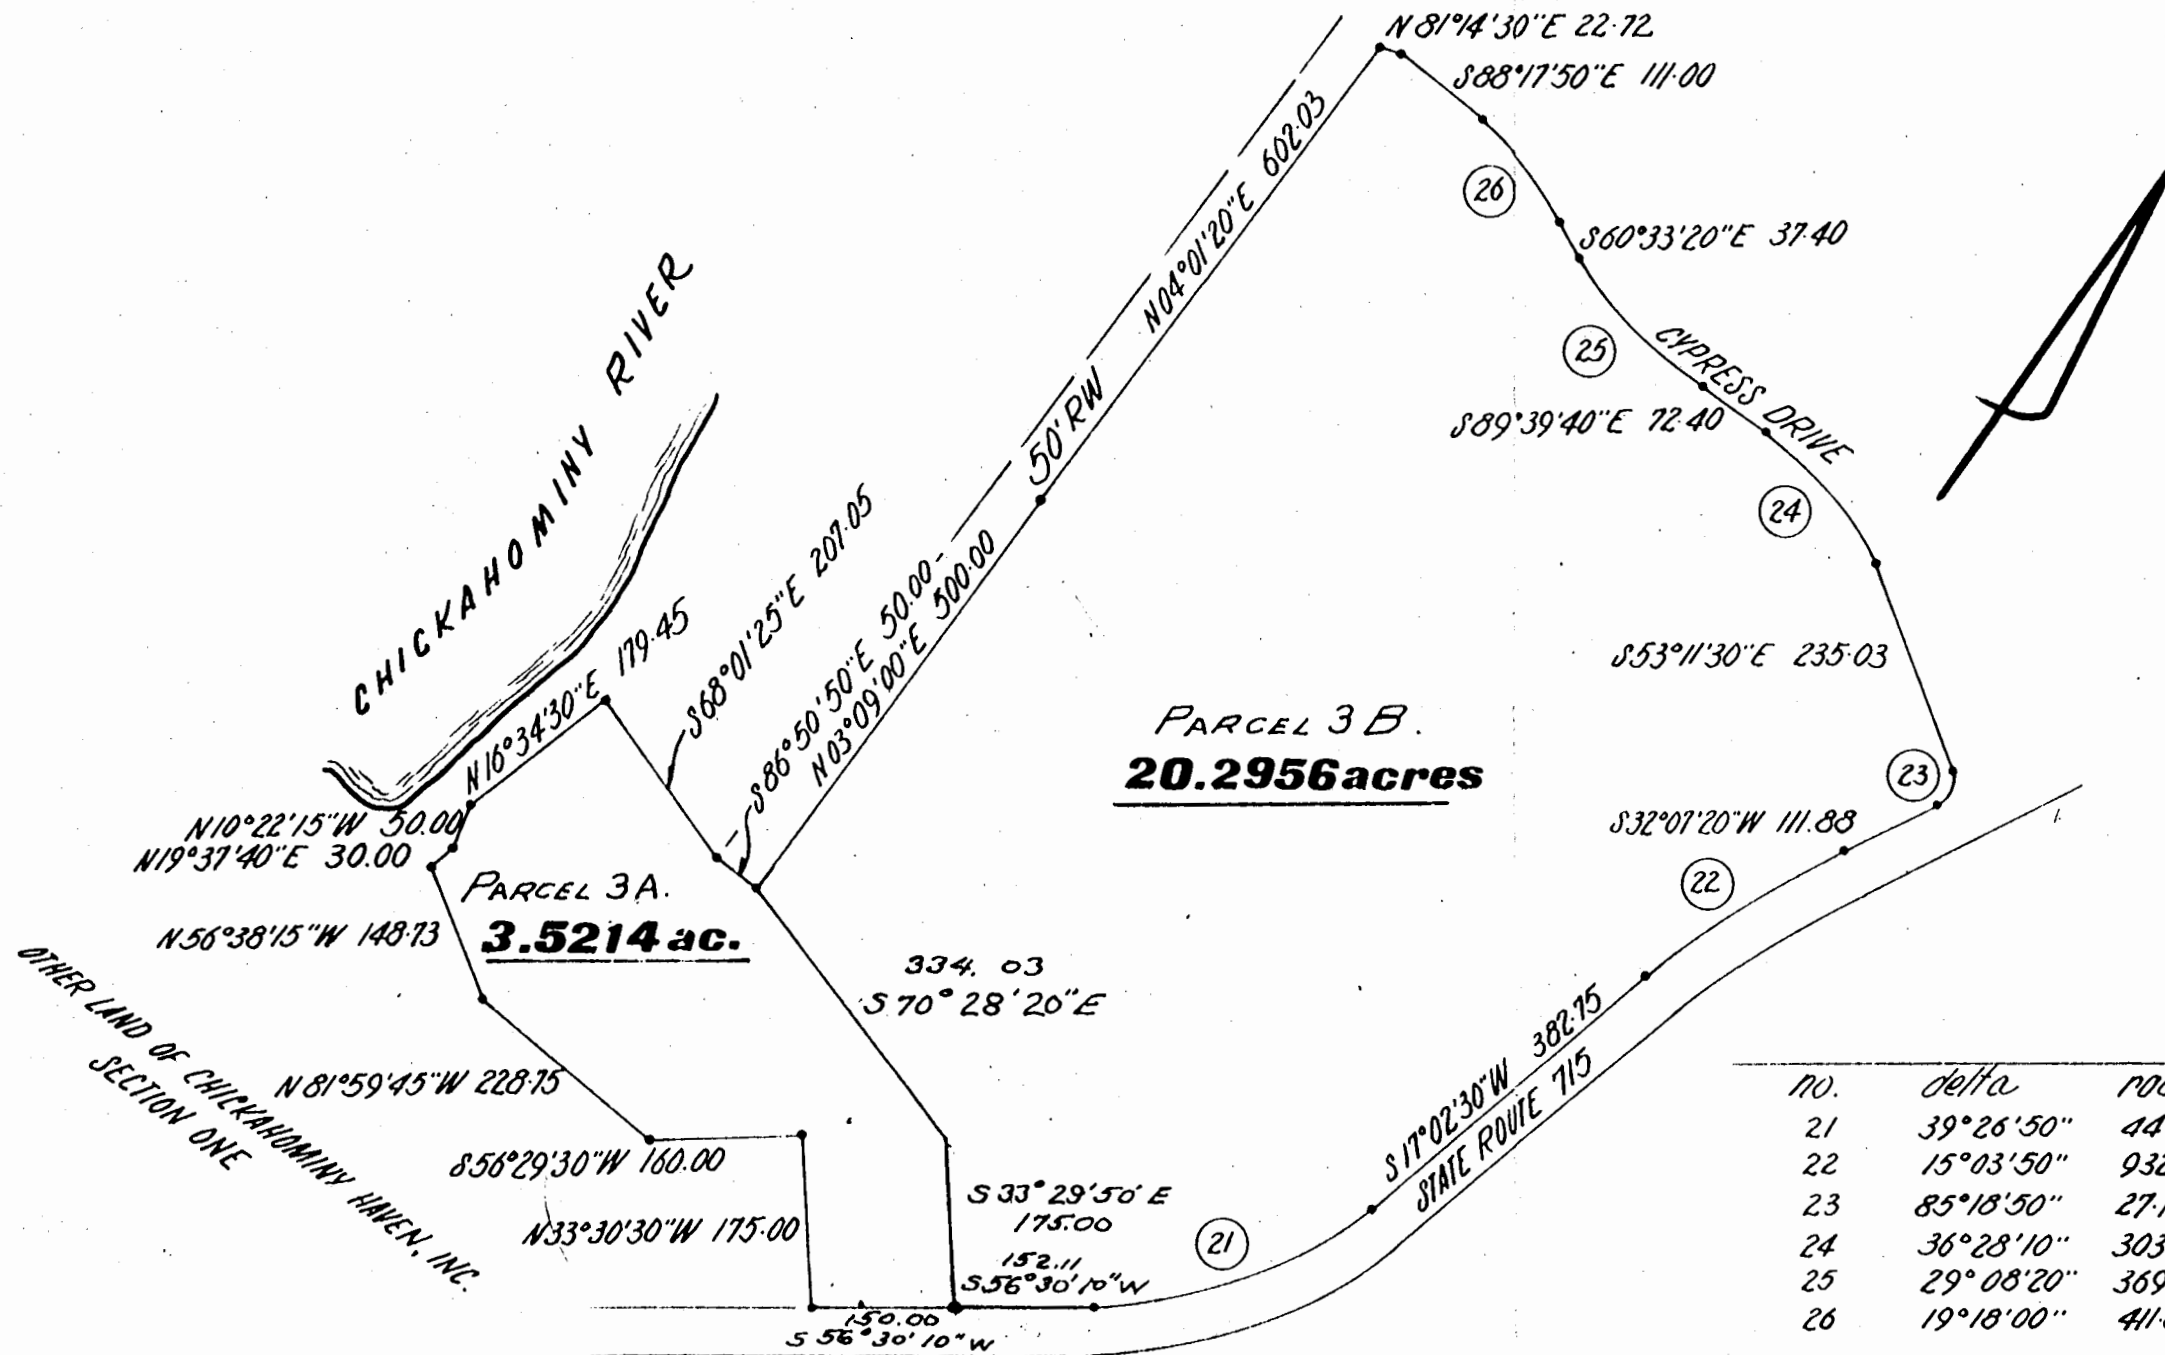

CURVE DATA TABLE						
NO.	delta	radius	arc	tangent	chord	chord bearing
21	39° 26' 50"	449.17	309.25	161.03	303.17	S 36° 45' 50" W
22	15° 03' 50"	932.56	245.18	123.30	244.48	S 24° 35' 00" W
23	85° 18' 50"	27.13	40.40	25.00	36.77	S 10° 32' 05" E
24	36° 28' 10"	303.53	193.20	100.00	189.96	S 71° 25' 35" E
25	29° 08' 20"	369.27	188.38	96.27	186.36	S 75° 06' 30" E
26	19° 18' 00"	411.68	138.67	70.00	138.02	S 78° 53' 50" E

This plat is approved by the undersigned
in accordance with existing subdivision
regulations and may be committed to record.

6/22/67
Date

E. E. Paine
E.E. PAINE,
Consulting Engineer
Newport News, Virginia

(21) curve number, see data table this sheet.
indicates iron pipe.

8/1/71