


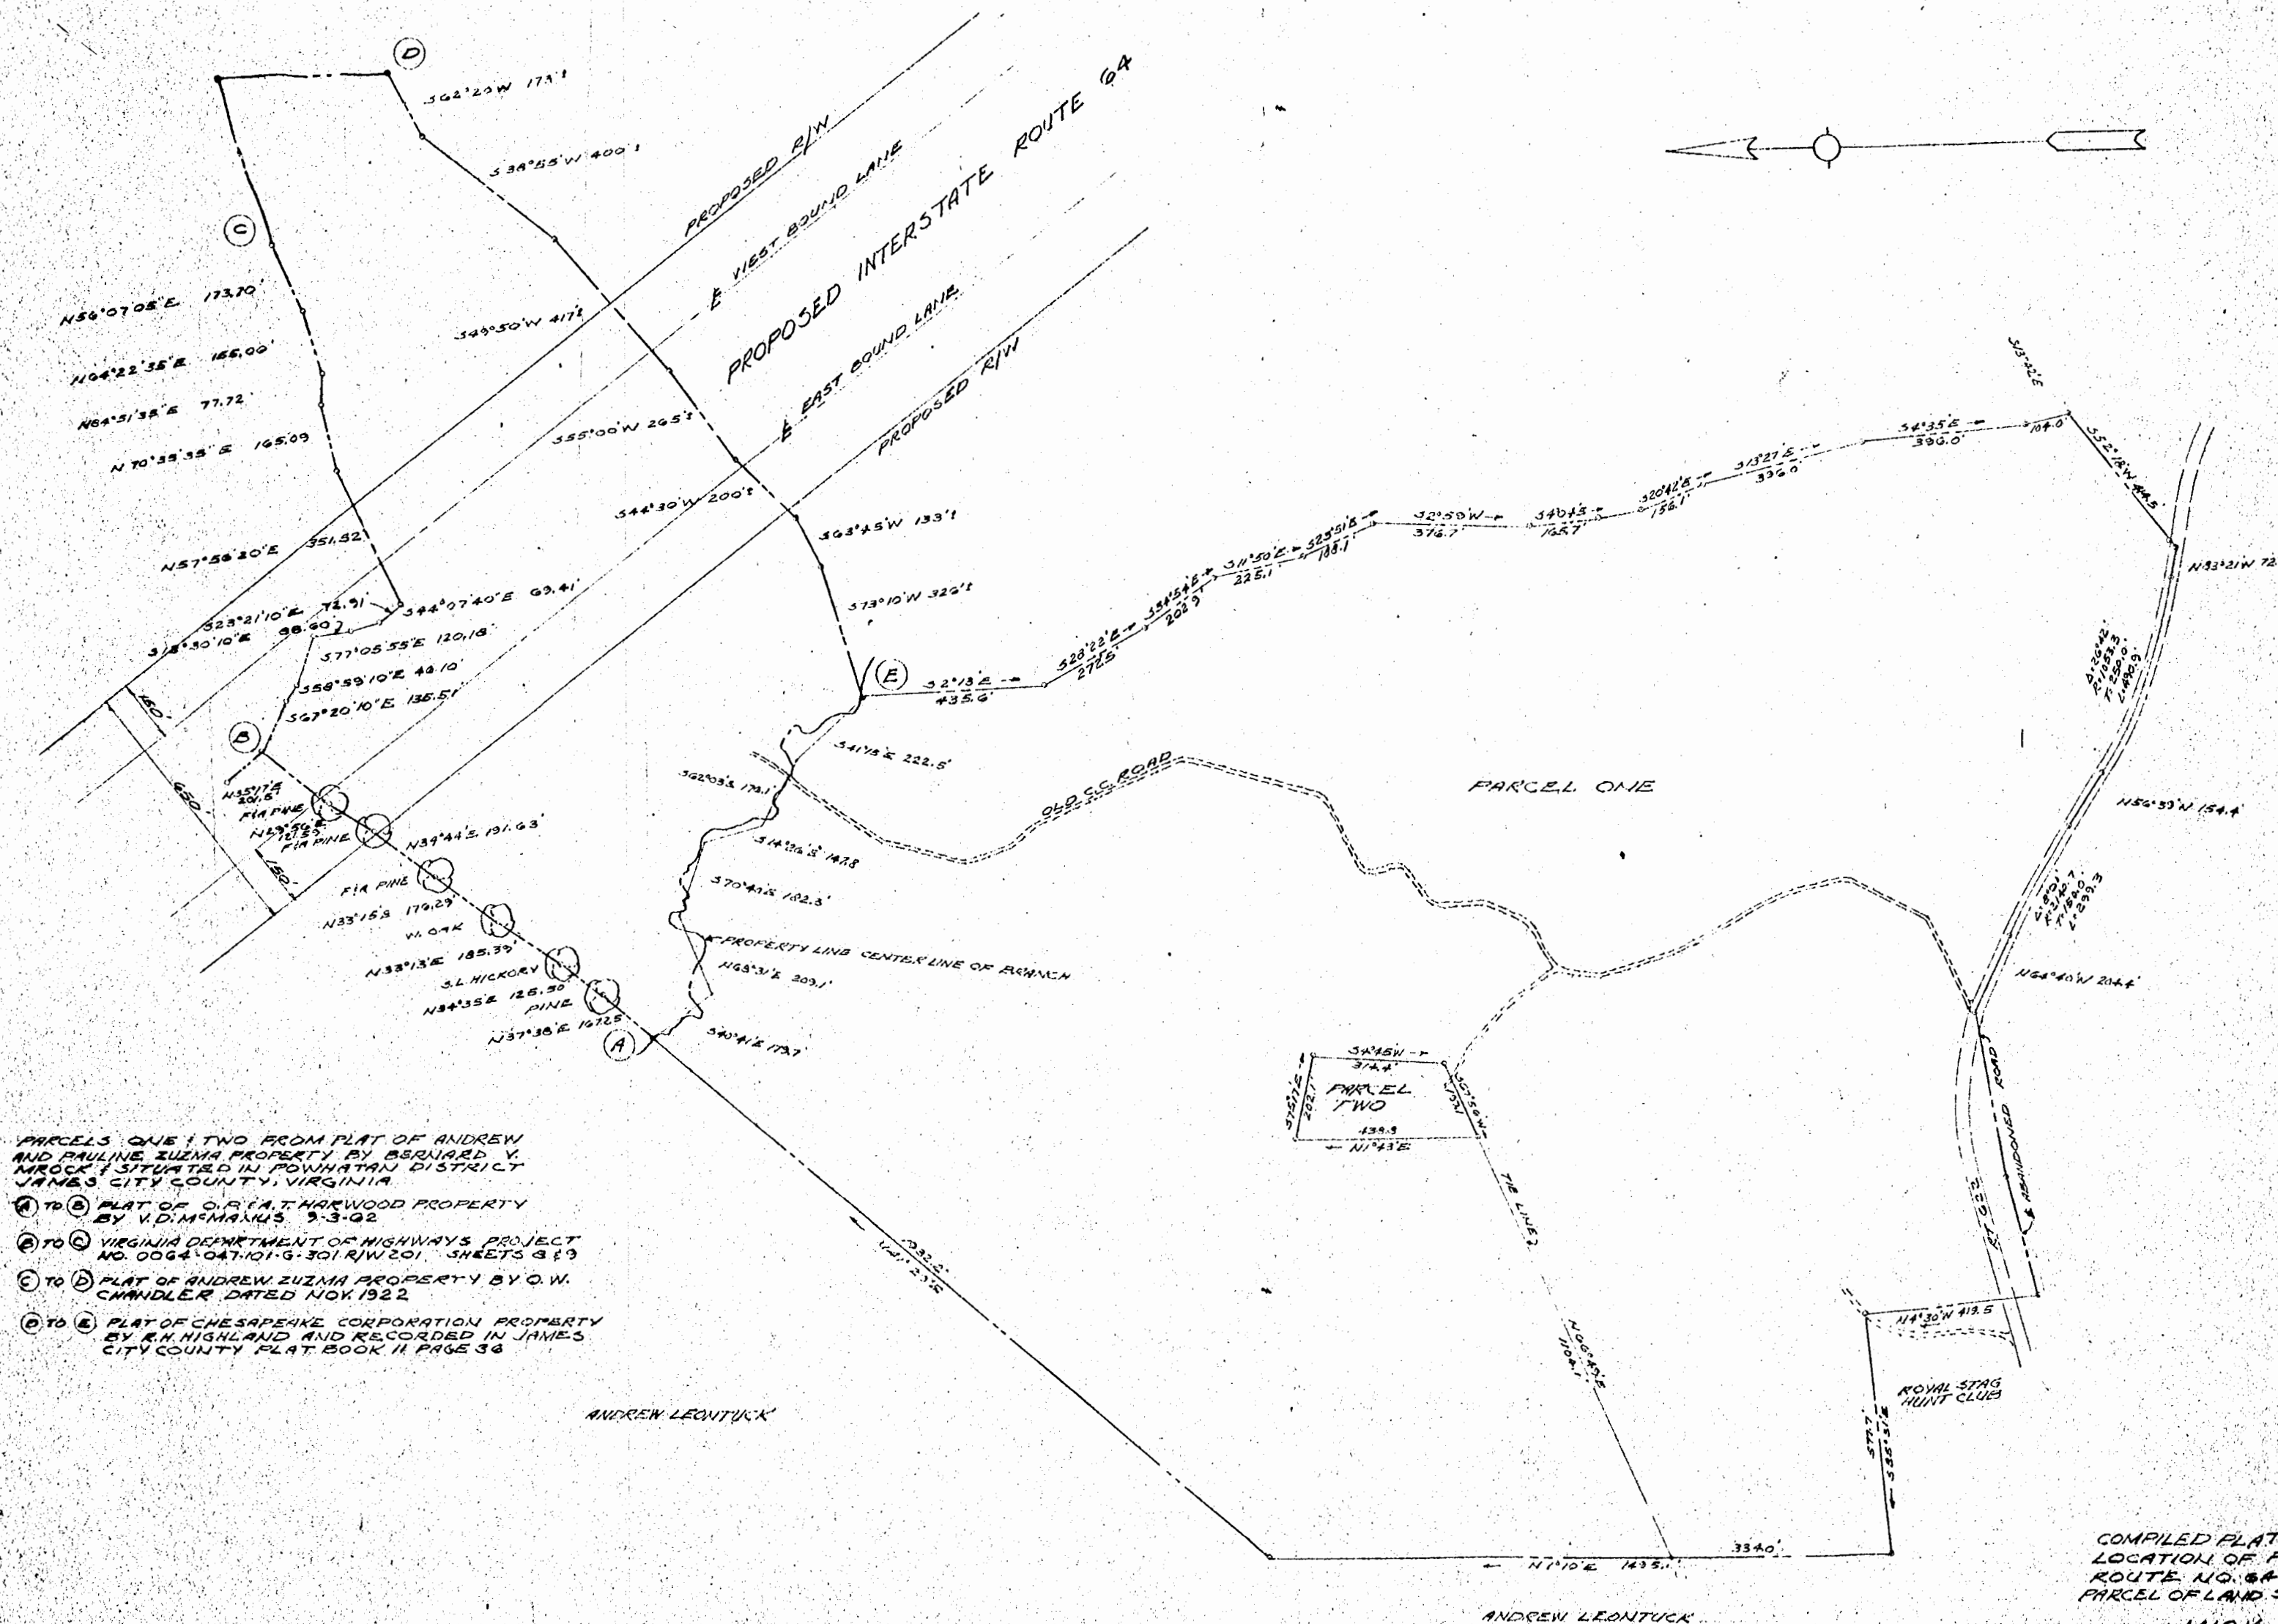

PARCELS ONE & TWO FROM PLAT OF ANDREW
AND PAULINE ZUZMA PROPERTY BY BERNARD V.
MROCK & SITUATED IN POWHATAN DISTRICT
JAMES CITY COUNTY, VIRGINIA.

(A) TO (B) PLAT OF O.A.F.A.T. HARWOOD PROPERTY
BY V.D. McMANUS, 9-3-02

(B) TO (C) VIRGINIA DEPARTMENT OF HIGHWAYS PROJECT
NO. 0064-047-101-G-301 R/W 201, SHEETS 8 & 9

(C) TO (D) PLAT OF ANDREW ZUZMA PROPERTY BY O.W.
CHANDLER DATED NOV 1922

(D) TO (E) PLAT OF CHESAPEAKE CORPORATION PROPERTY
BY R.H. HIGHLAND AND RECORDED IN JAMES
CITY COUNTY PLAT BOOK II, PAGE 36

ANDREW LEONTUCK

ANDREW LEONTUCK

COMPILED PLAT SHOWING APPROXIMATE
LOCATION OF PROPOSED INTERSTATE
ROUTE NO. 64 OVER AND ACROSS A
PARCEL OF LAND STANDING IN THE NAME OF

MICK ZUZMA
POWHATAN DISTRICT
JAMES CITY COUNTY, VIRGINIA
SCALE: 1"=200' DEC. 8, 1966

