

OLD JAMESTOWN DEVELOPMENT CORP.


Recorded 2/27/69
See
D B 120 Page 385

SUBDIVISION of:
SECTION II,
GREEN HILLS
Within SECTION #4, JOHN R. MALLORY Subdivision
Property of:
BERTHA L. GREEN
Scale: 1" = 100' Feb. 1969
JAMESTOWN DISTRICT, JAMES CITY COUNTY, VIRGINIA

REMARKS
Iron pipes at all corners.
Perimeter bearings are clockwise.
30' = Minimum Bldg. setback line on front.
5' = Minimum Bldg. setback line on side.
Ref.: D.B. #36A, p. #515,
37 487.
P.B. #10, p. # 17,
24 55.

AREAS
LOT "D" = 0.280 Acres
"E" = 0.736 Acres
TOTAL = 1.016 Acres.

SURVEYOR'S CERTIFICATE
To the best of my knowledge and belief, all of the requirements as set forth in the ordinance for approving plats of subdivisions for recordation in JAMES CITY COUNTY, VIRGINIA have been complied with.
Stephen Stephens
STEPHEN STEPHENS
CERTIFIED LAND SURVEYOR, #828 & #130
116 WINSTON DR.
PHONE: CA 9 5462 - WILLIAMSBURG, VA.

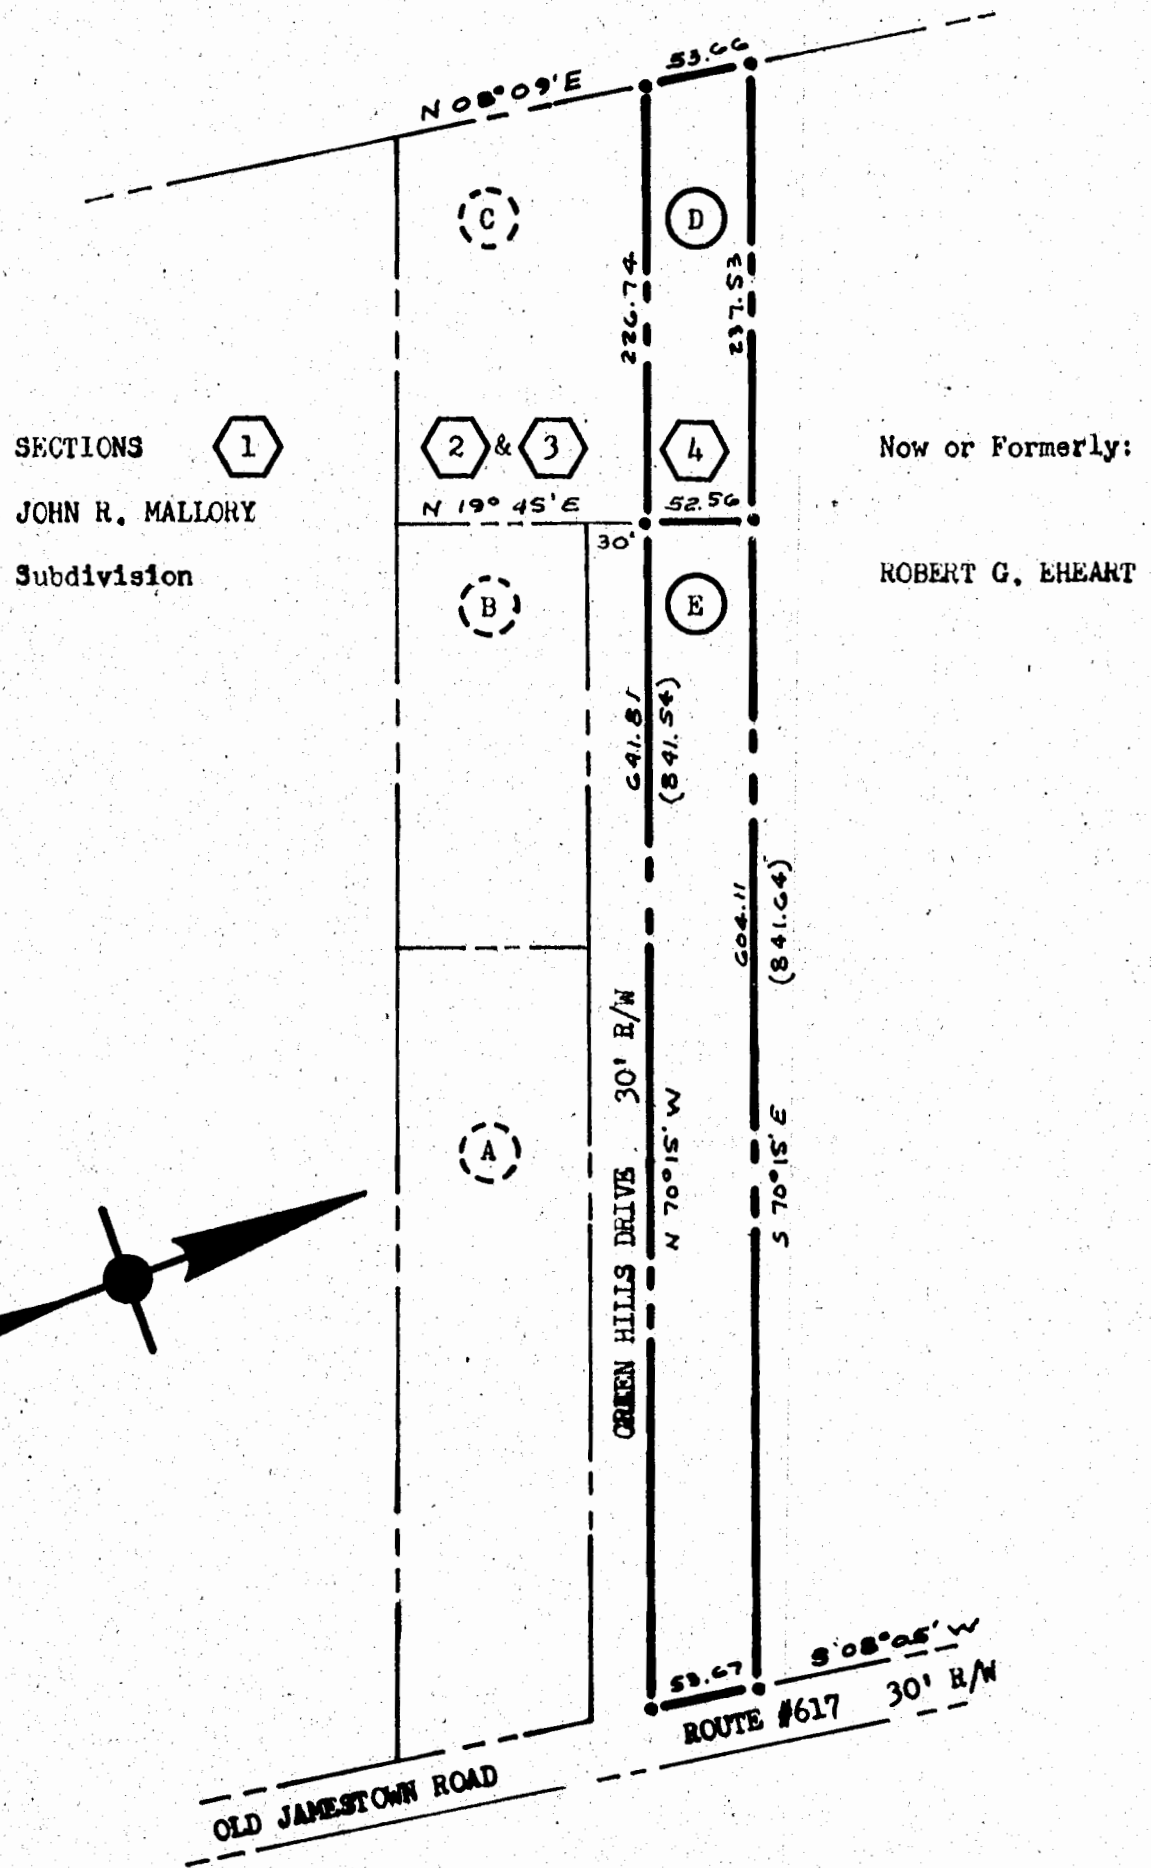

This SUBDIVISION of:
SECTION II, GREEN HILLS
and belonging to:
BERTHA L. GREEN
and recorded in: D.B. #36A, p. #515
and: D.B. #37, p. #487
is made with the full consent and approval of its owners and proprietors.
Bertha L. Green

JAMES CITY COUNTY, VIRGINIA, to wit:
I, *Jess Jackson* a NOTARY PUBLIC
in and for the county and state aforesaid, do hereby certify that the above named persons whose names are signed to the foregoing writing have acknowledged the same before me in the county and state aforesaid.
Given under my hand this:
26th day of February 1969
My commission expires ~~1971~~
10th day of September 1972
by: *Jess Jackson*

JAMES CITY COUNTY, VIRGINIA, to wit:
In the office of the CLERK of the CIRCUIT COURT for the county and state aforesaid, this plat was presented and admitted to record as the law directs and recorded in P. B. 26, p. # 33.
DATE: 2/27/69
TESTE: *Judith C. Clotier* CLERK
by: _____

APPROVED
For: JAMES CITY COUNTY, VIRGINIA
Date: 2/27/69
By: *Garland H. Hoadly*
By: _____
By: _____