


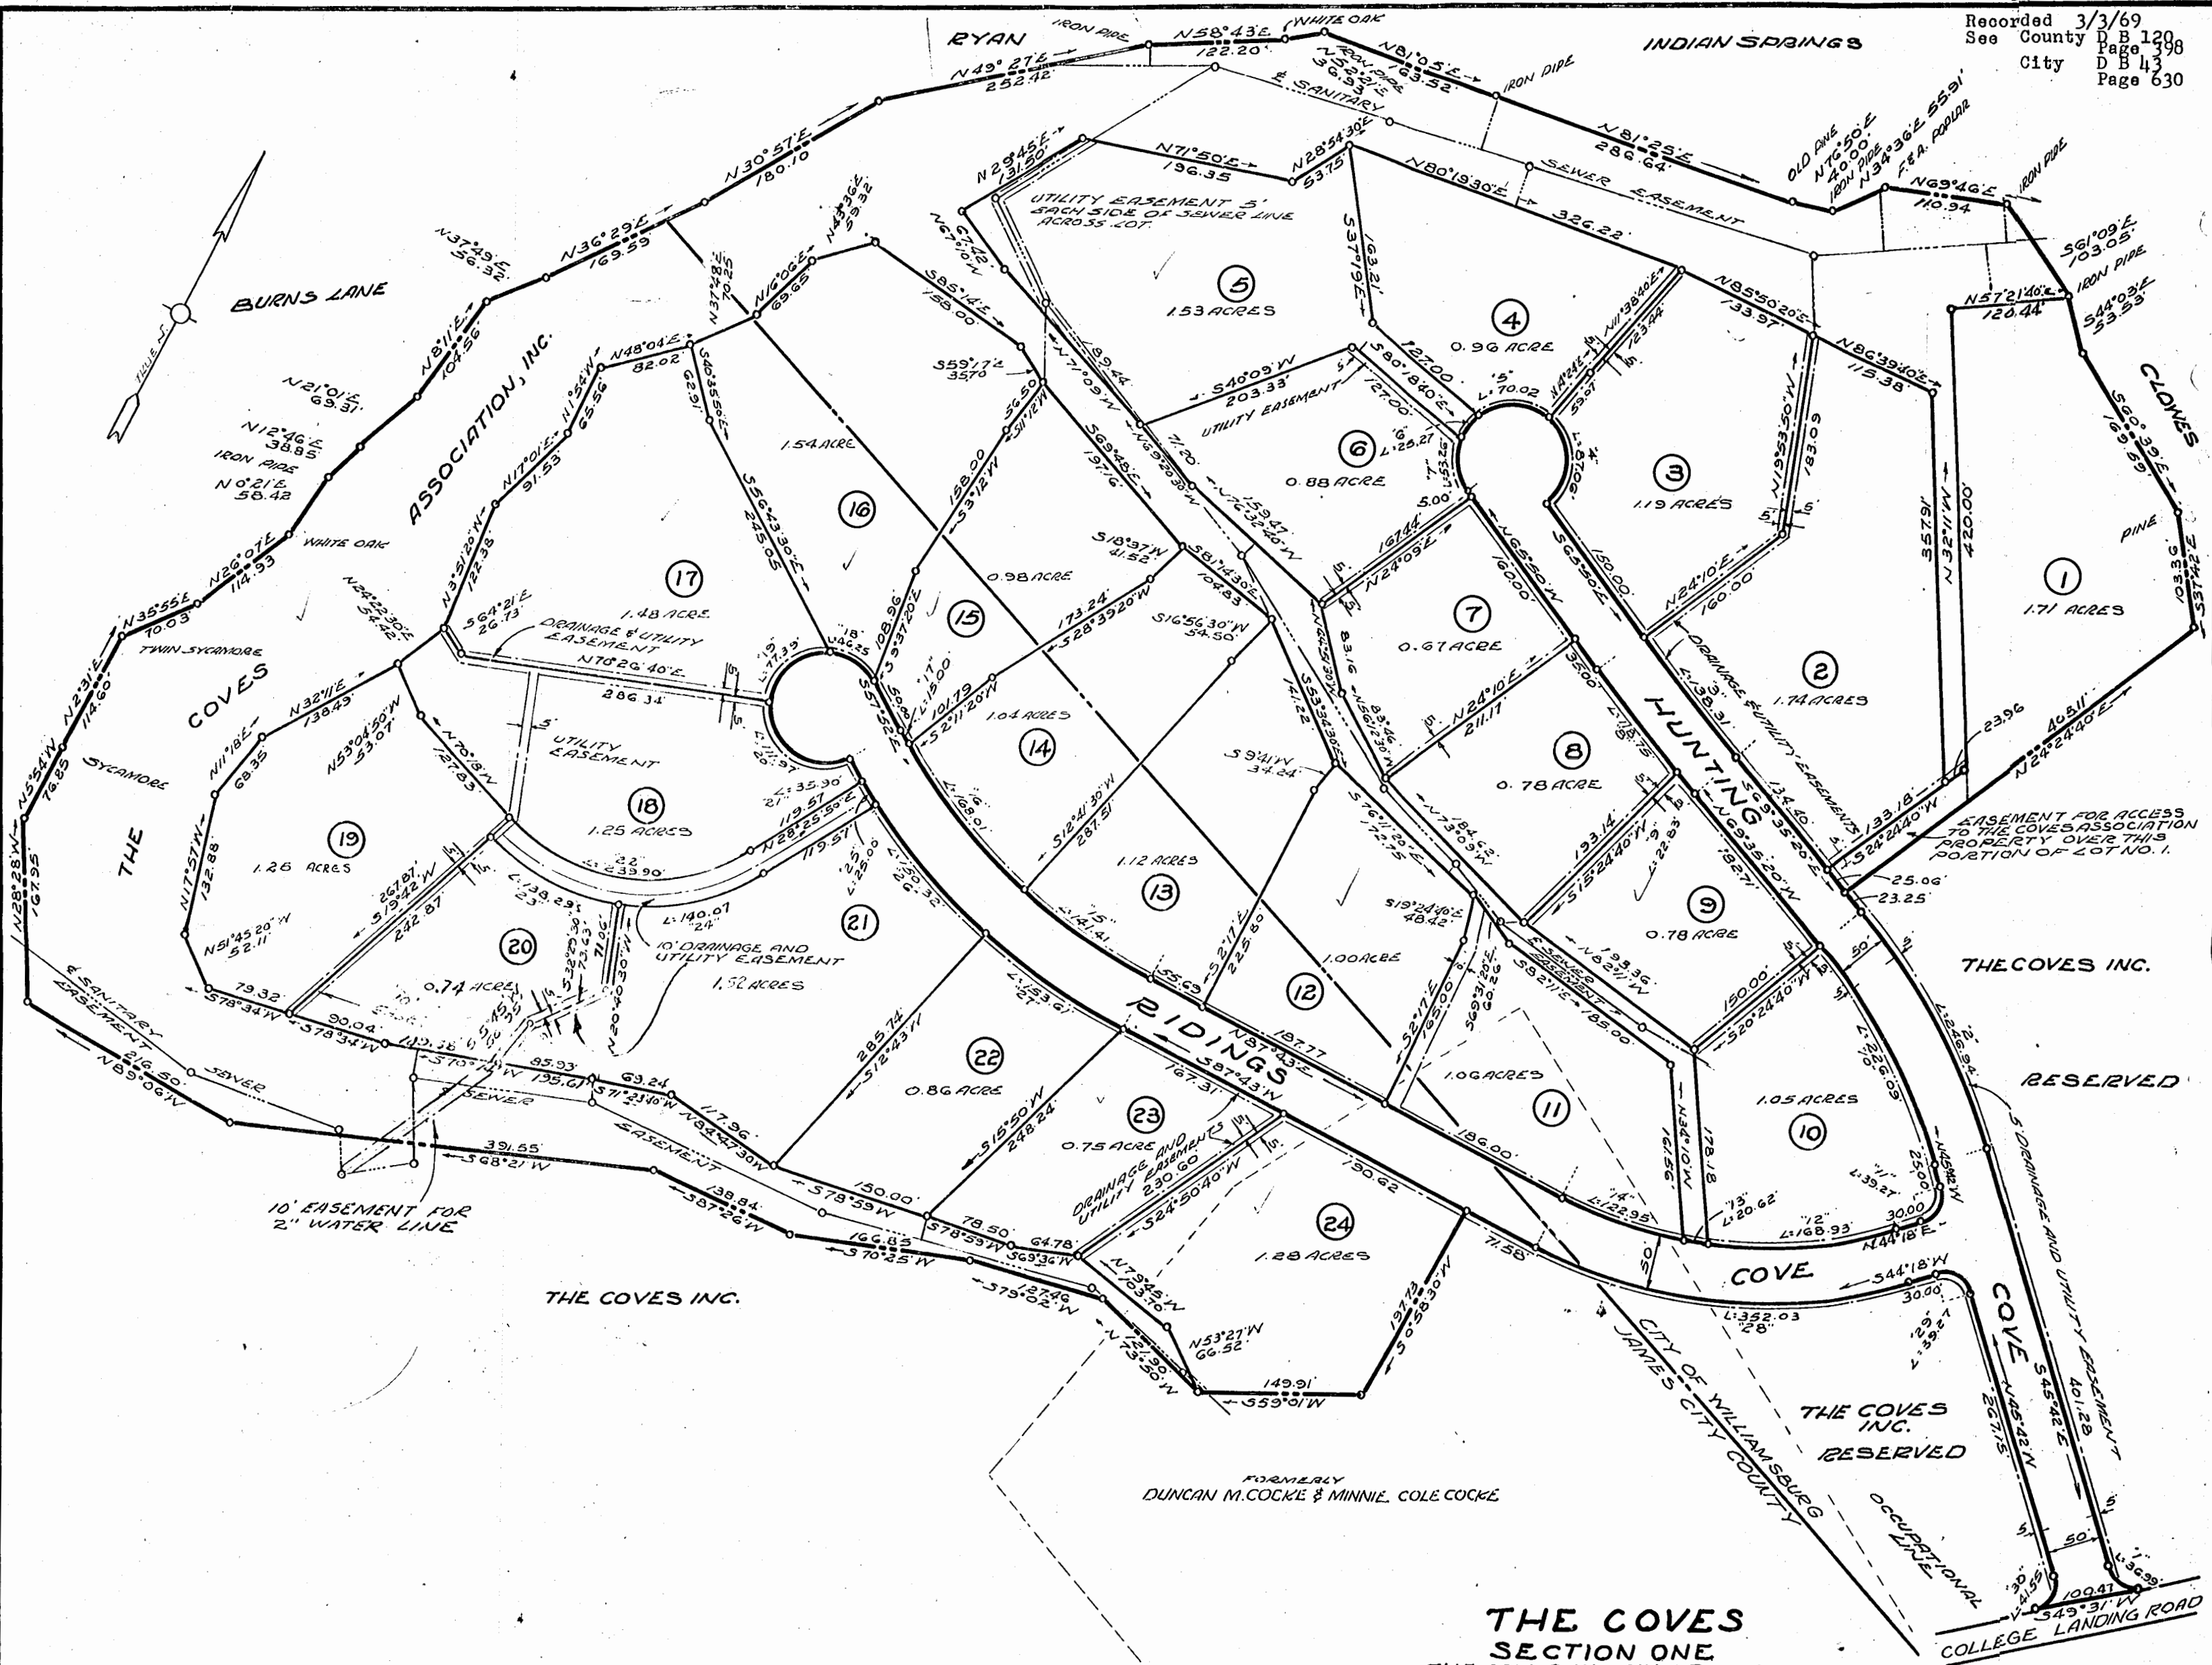

ENGINEERING ASSOCIATES
ENGINEER - SURVEYOR
WILLIAMSBURG, VIRGINIA
FORMERLY
MINNUS, MROCK & MINNUS
CIVIL ENGINEER - LAND SURVEYORS
WILLIAMSBURG, VIRGINIA

NOTE:
LOT CORNERS MARKED WITH IRON PIPES.

THE COVES
SECTION ONE
THE COVES INC., OWNER-DEVELOPER
CITY OF WILLIAMSBURG, AND
JAMESTOWN DISTRICT
JAMES CITY COUNTY, VIRGINIA
SCALE: 1"=100'

SHEET 2 OF 2
NOTE: REVISED SEPT. 4, 1968 TO SHOW RELOCATION OF BOUNDARY
LINE BETWEEN LOTS 20 & 21 AND TO SHOW BASE ALONG
SAID LINE AND ADJACENT PROPERTY OF THE COVES ASSOCIATION, INC.