
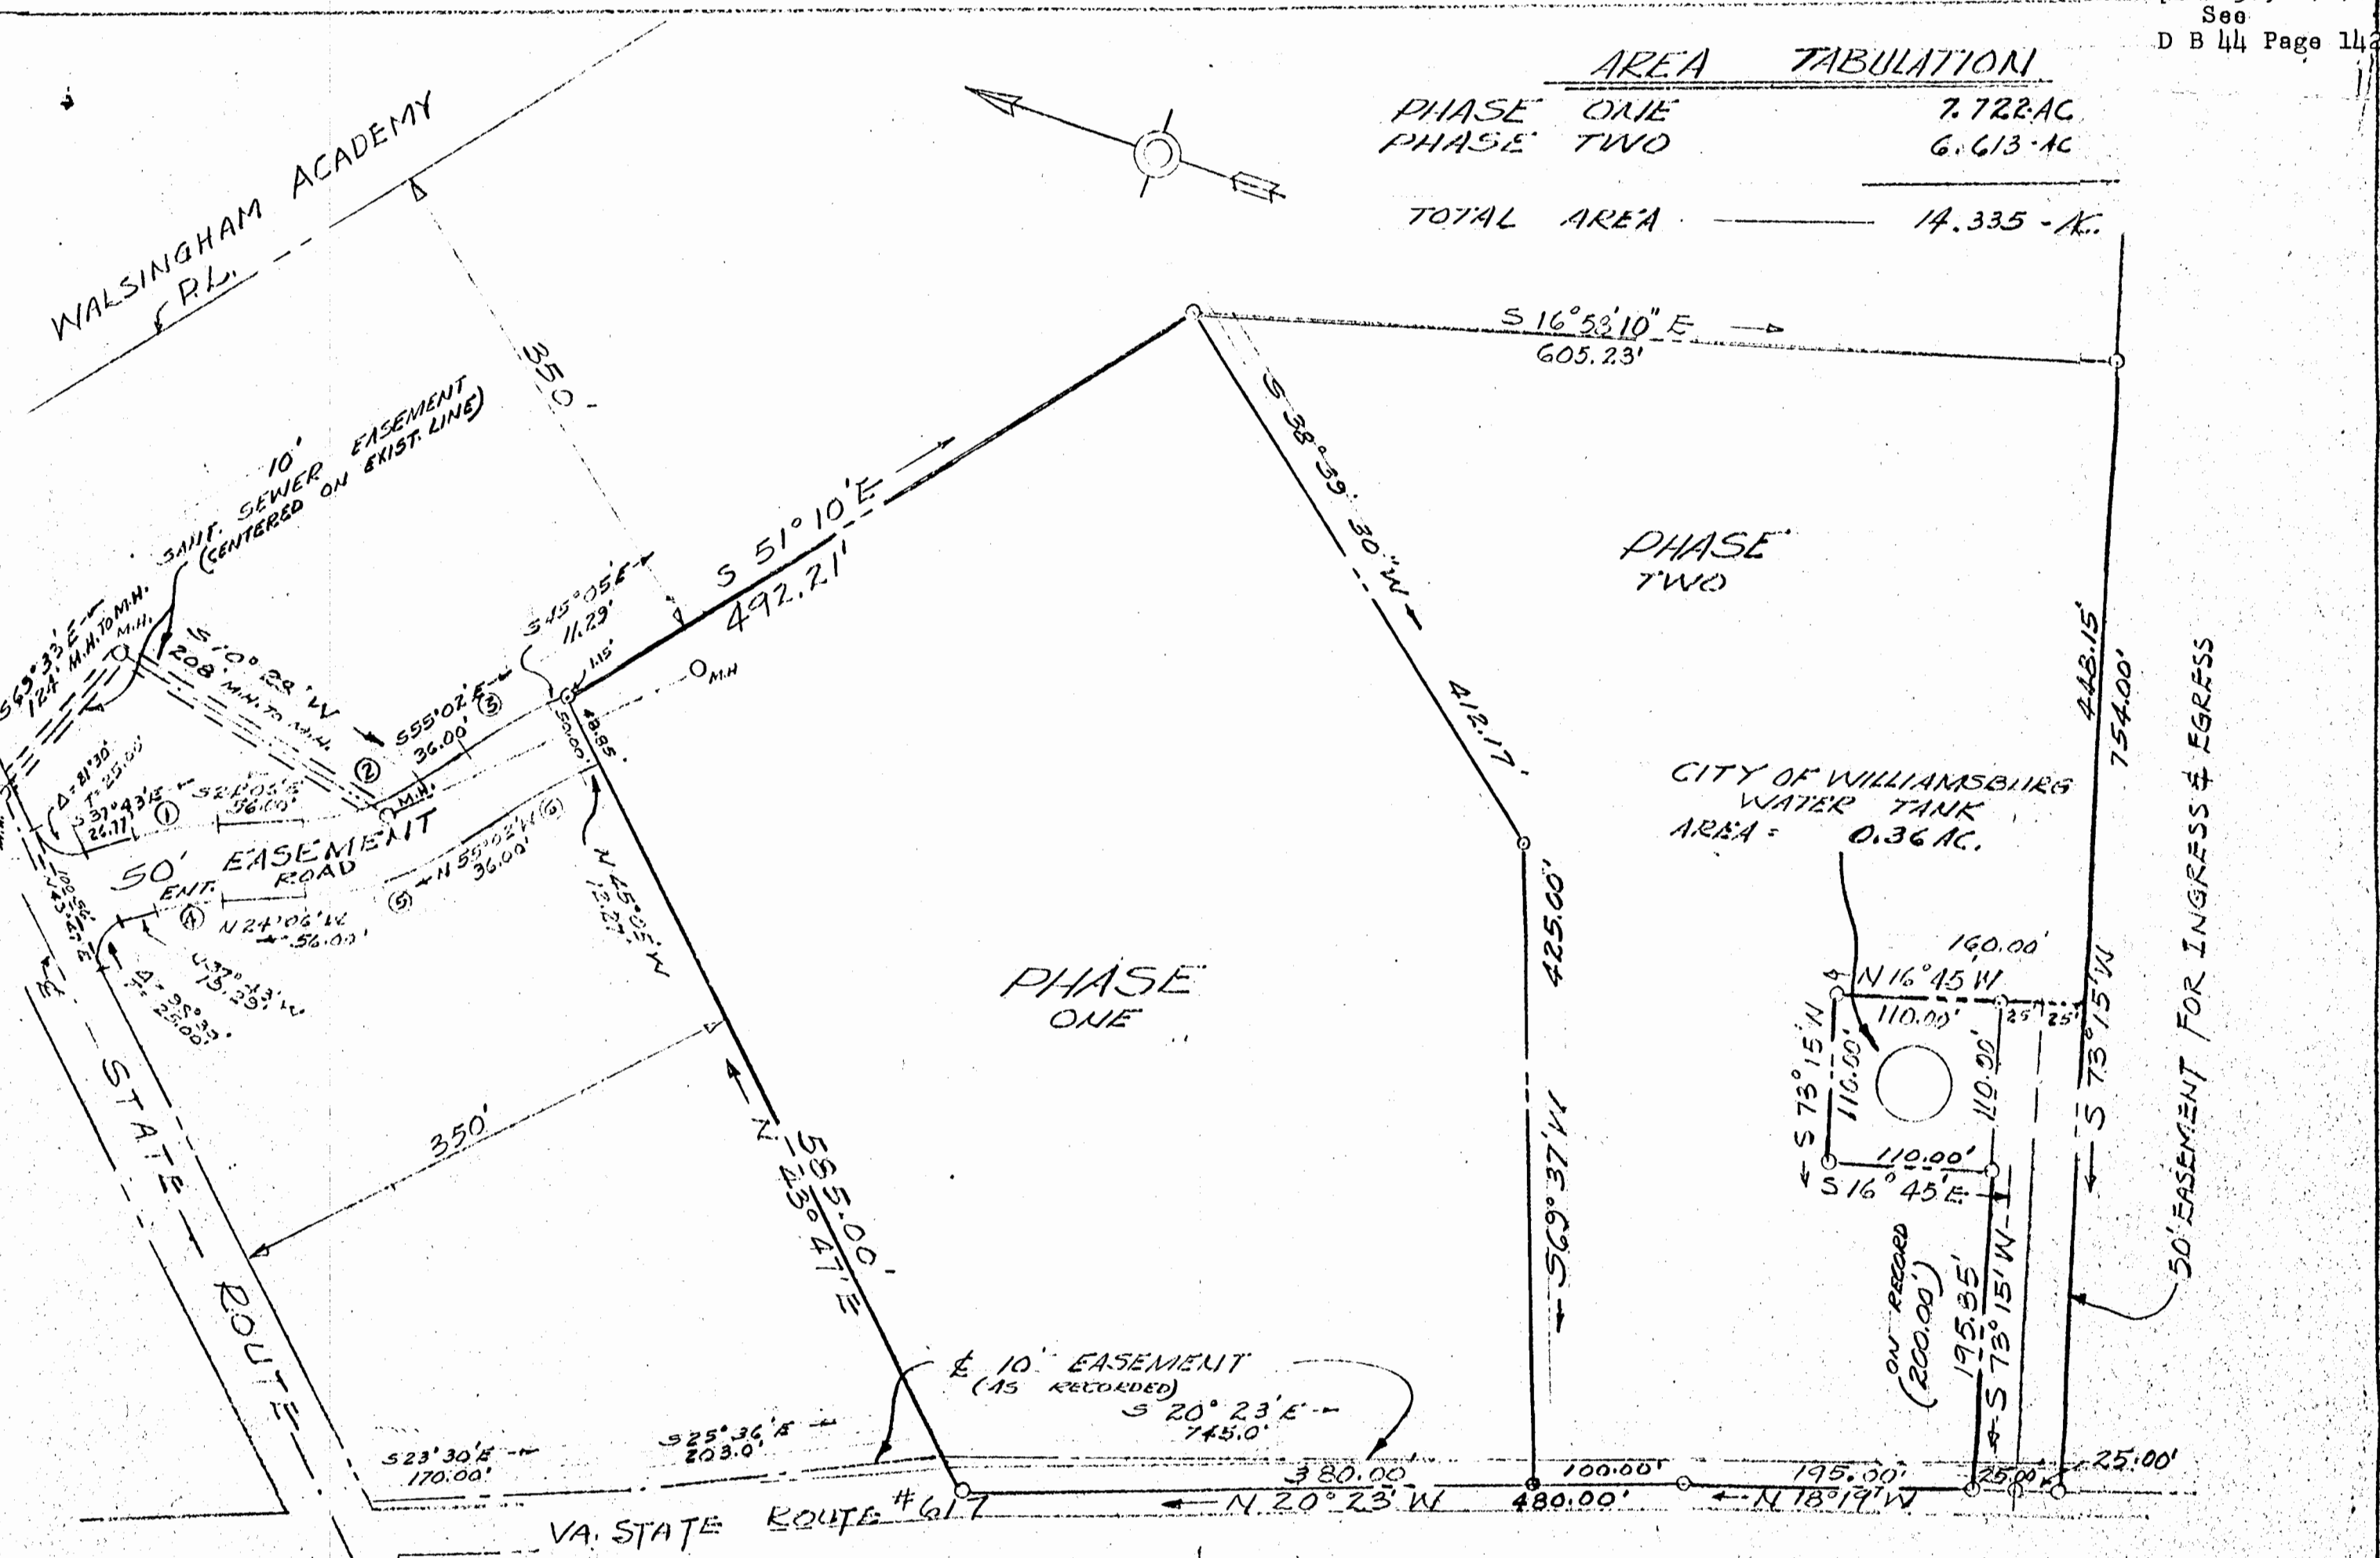


AREA TABULATION	
PHASE ONE	7.722 AC.
PHASE TWO	6.613 AC.
TOTAL AREA	14.335 AC.

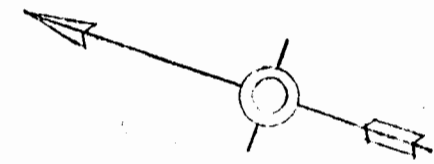

PHASE ONE

PHASE TWO

CITY OF WILLIAMSBURG
WATER TANK
AREA = 0.36 AC.

ENTRANCE ROAD CURVE DATA				
	Δ	R	T	ARC
①	13° 37'	234.40	27.99	55.77
②	30° 56'	155.70	43.08	84.06
③	9° 57'	369.63	32.18	64.19
④	13° 37'	184.40	22.02	43.88
⑤	30° 56'	203.70	56.92	111.06
⑥	9° 57'	319.63	27.82	55.51

ENGINEERING ASSOCIATES
ENGINEER - SURVEYOR
WILLIAMSBURG, VA.
Walter C. Kellum, C.E.

A PARCEL OF LAND
STANDING IN THE NAME OF
CARRIE COLE GEDDY
CITY OF WILLIAMSBURG, VIRGINIA
SCALE 1" = 100'
FEB. 10, 1968.
REV. APRIL 8, 1969